


EXISTING TYPICAL SECTION


STATION 244+74.39 TO STATION 245+10.34

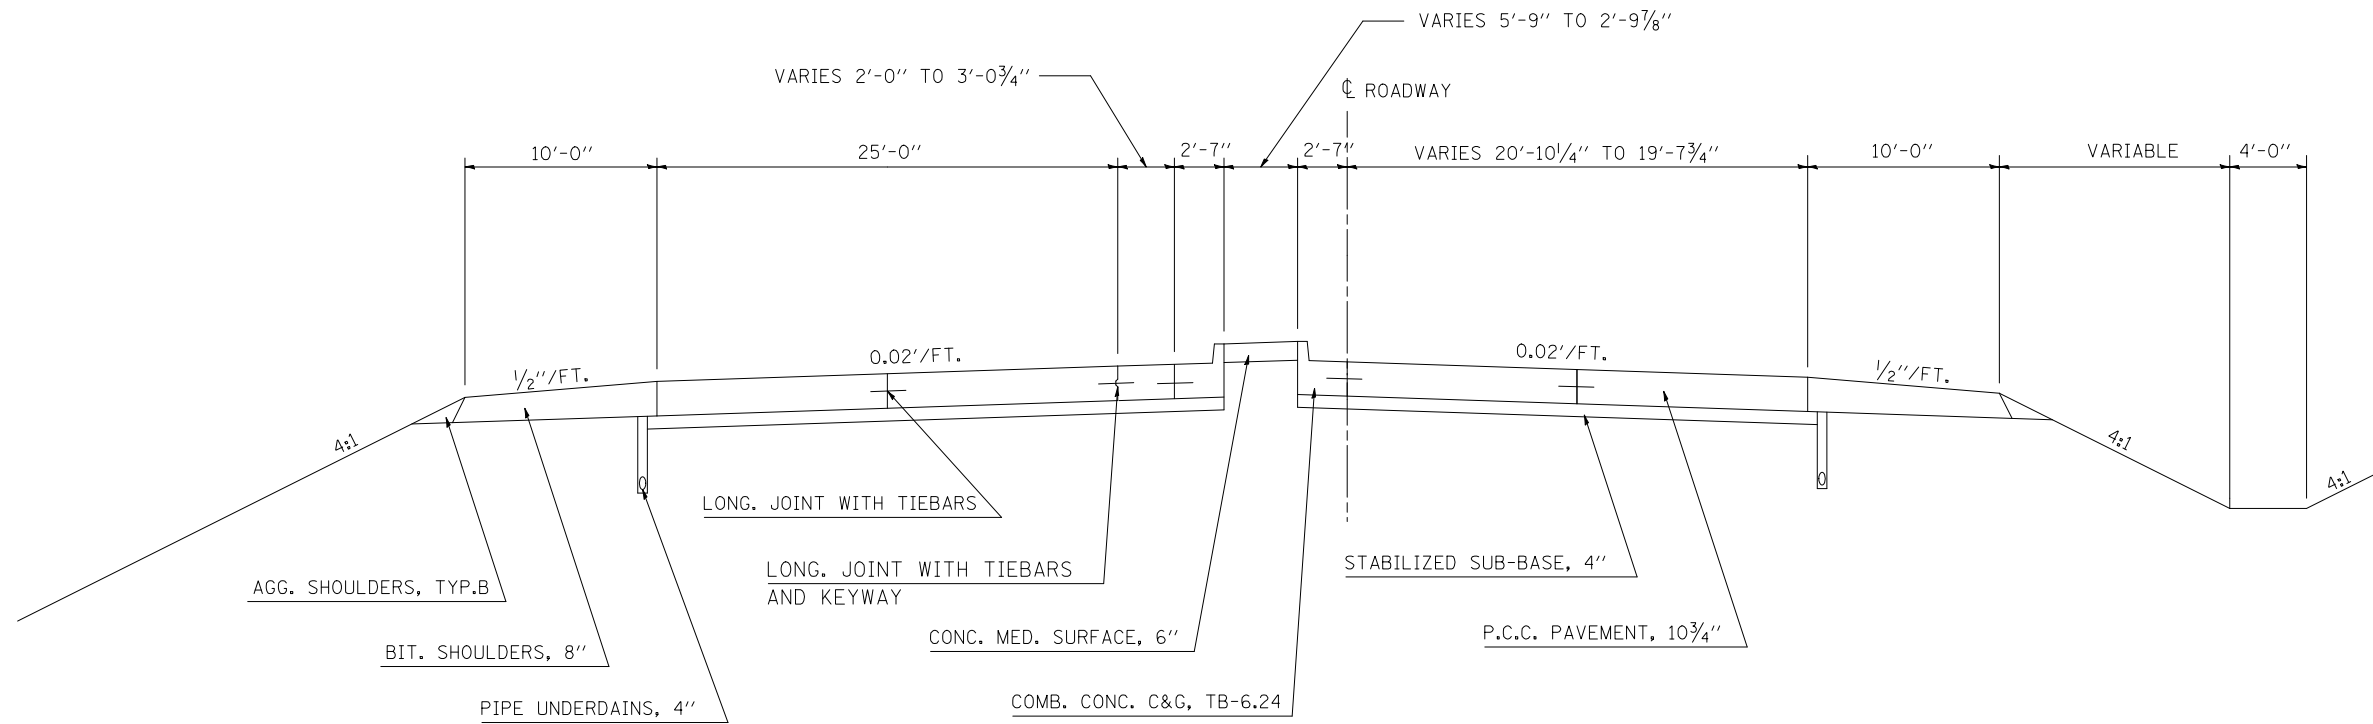

NOT TO SCALE

21 PROPOSED TYPICAL SECTION

STATION 244+74.39 TO STATION 245+10.34

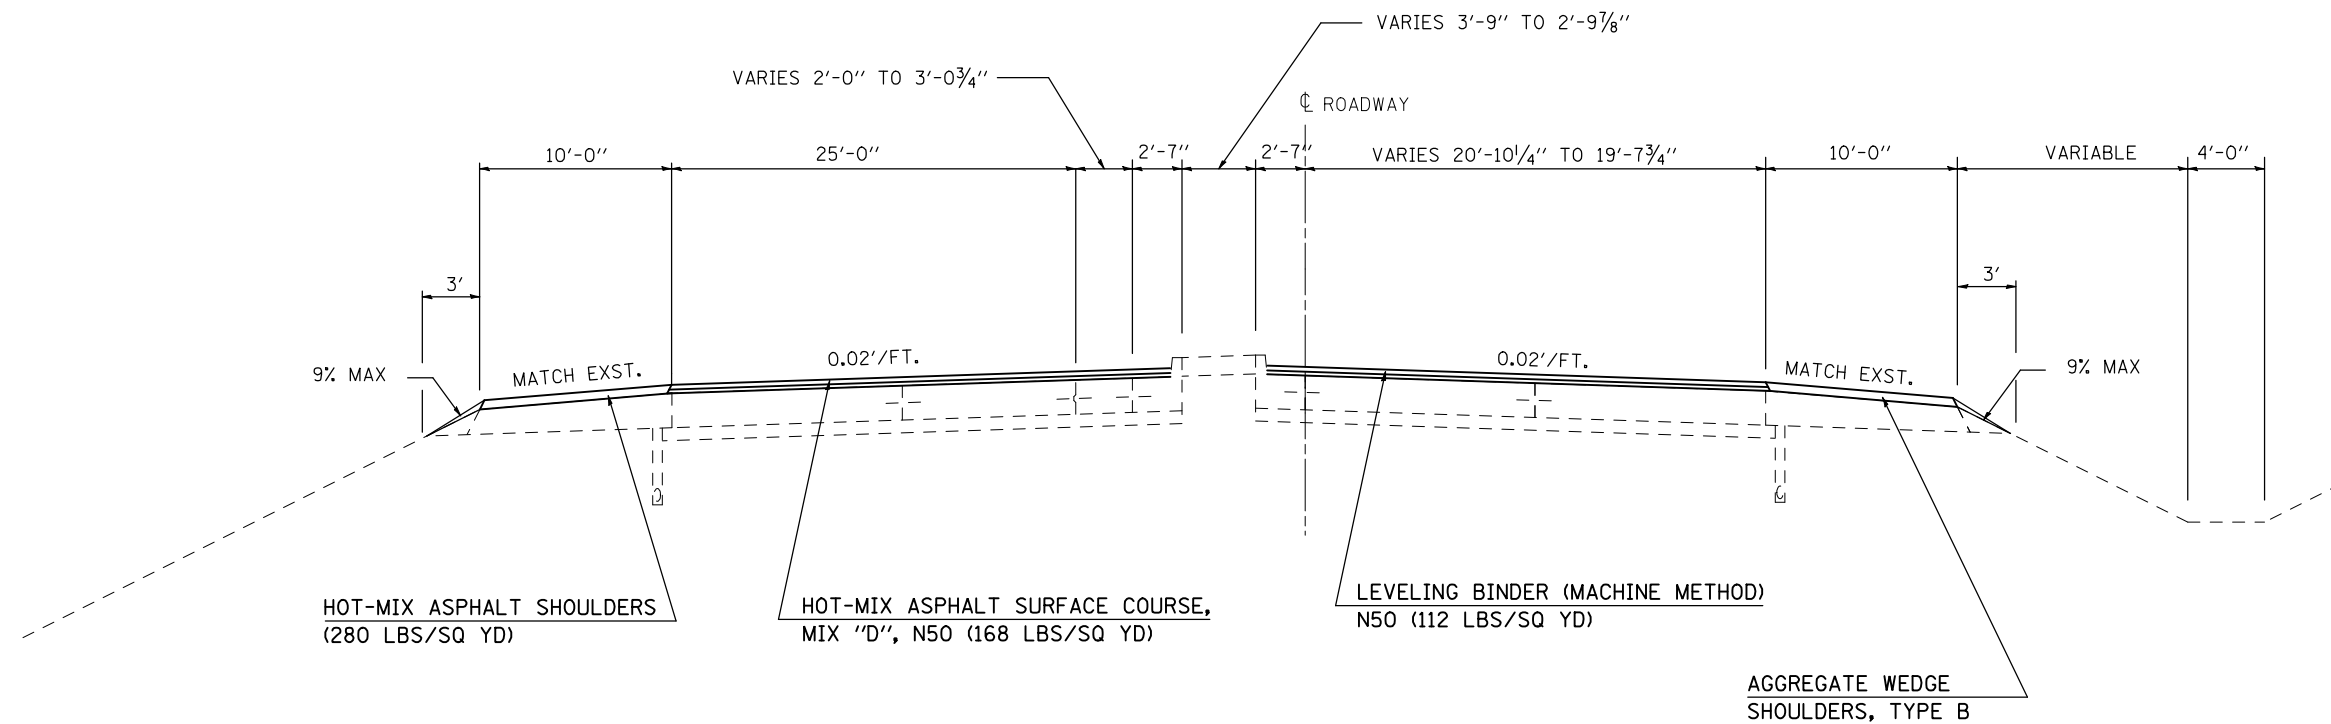

NOT TO SCALE

FILE NAME =	USER NAME = shererjm	DESIGNED - JMS	REVISED -	STATE OF ILLINOIS DEPARTMENT OF TRANSPORTATION	EXISTING & PROPOSED TYPICAL SECTIONS			F.A.P. RTE.	SECTION	COUNTY	TOTAL SHEETS	SHEET NO.
ct:\pw\work\PWIDOT\SHERERJM\0109813\0570768-shr-typical.dgn	DRAWN - JMS	REVISED -	676					(9-1,9)RS	MCLEAN	81	28	
PLOT SCALE = 100.0000' / IN.	CHECKED -	REVISED -	CONTRACT NO. 70768									
PLOT DATE = 2/24/2010	DATE - 050609	REVISED -	FED. ROAD DIST. NO.		ILLINOIS	FED. AID PROJECT						