


EXISTING TYPICAL SECTION


STATION TO STATION
250+75.11 TO 256+00.00

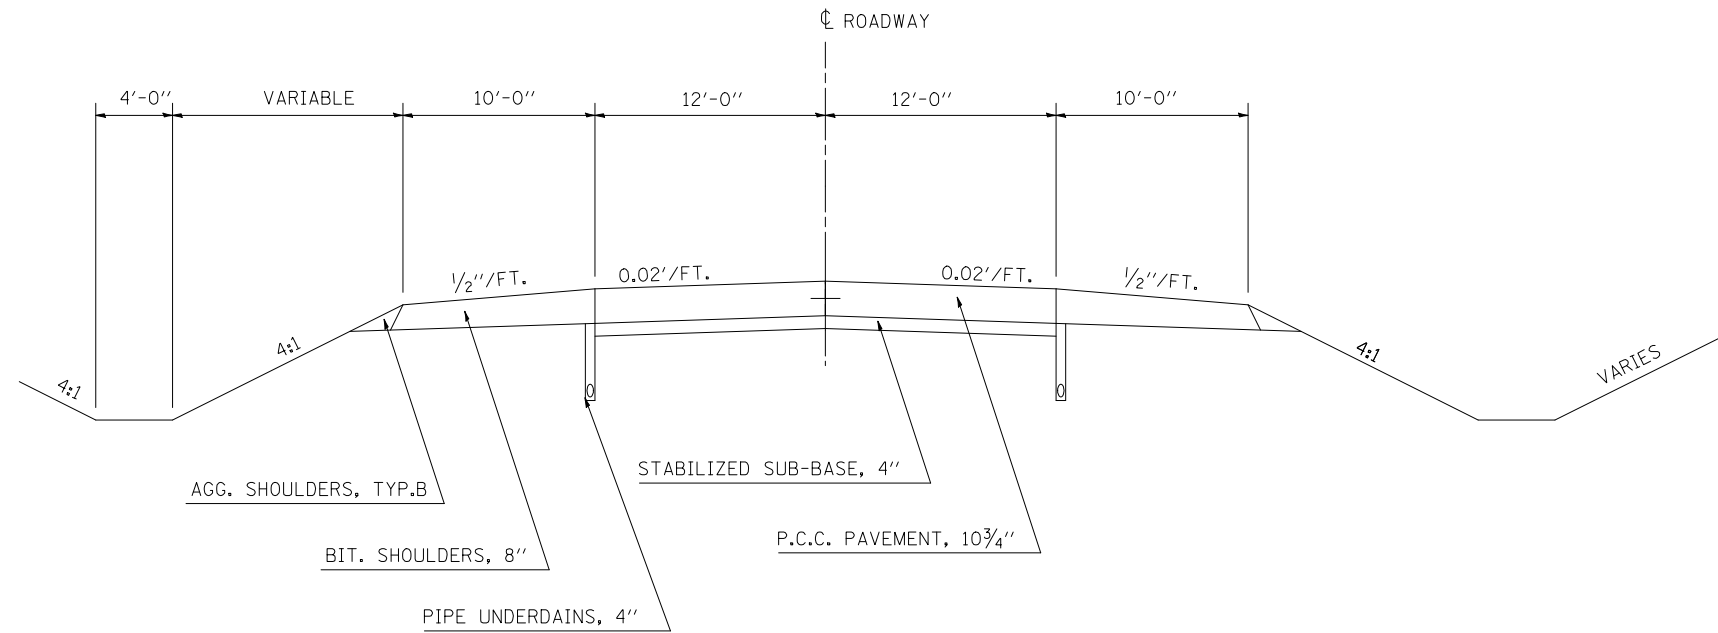

NOT TO SCALE

24 PROPOSED TYPICAL SECTION

STATION TO STATION
250+75.11 TO 256+00.00

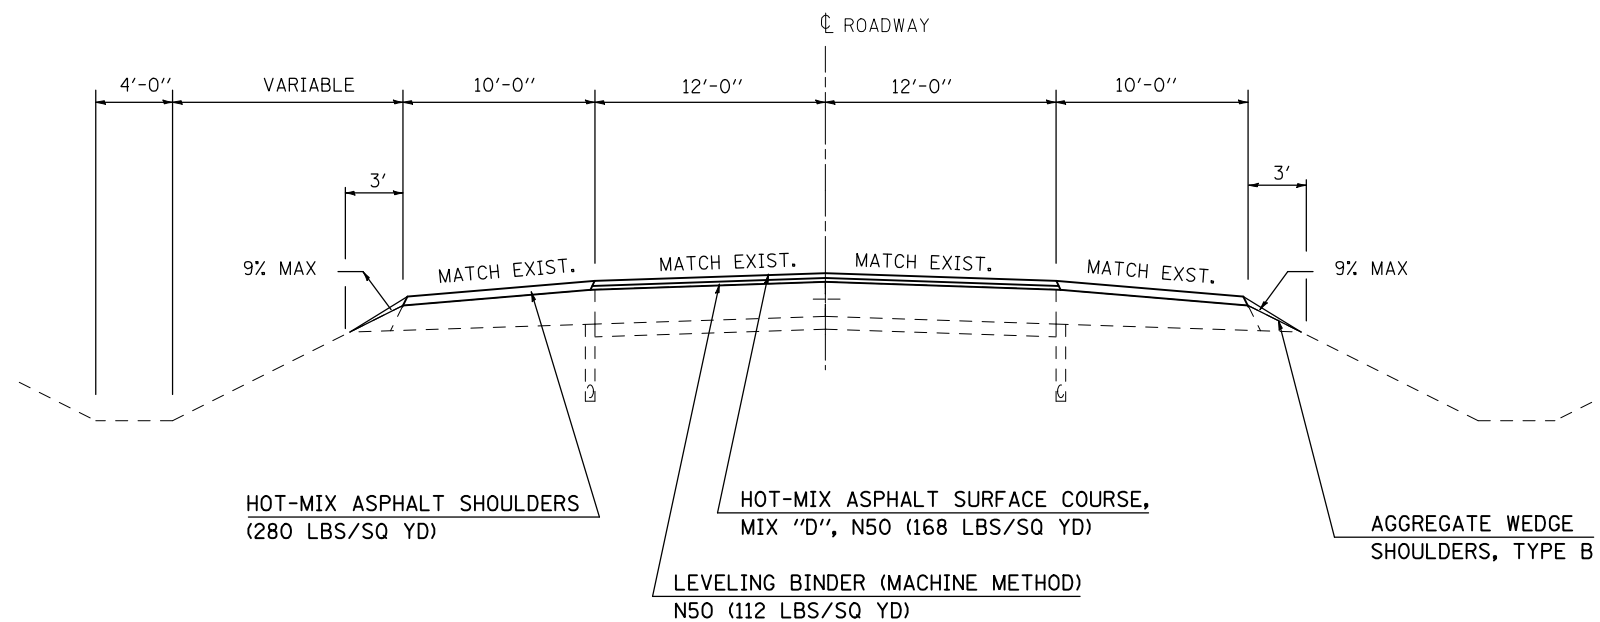

NOT TO SCALE

FILE NAME =	USER NAME = shererjm	DESIGNED - JMS	REVISED -
ct:\pw\work\PWIDOT\SHERERJM\00109813\0570768-shr-typical.dgn		DRAWN - JMS	REVISED -
	PLOT SCALE = 100.0000' / IN.	CHECKED -	REVISED -
	PLOT DATE = 2/24/2010	DATE - 050609	REVISED -

**STATE OF ILLINOIS
DEPARTMENT OF TRANSPORTATION**

EXISTING & PROPOSED TYPICAL SECTIONS

SCALE: NO SCALE SHEET NO. 24 OF 25 SHEETS STA. TO STA.

F.A.P. RTE.	SECTION	COUNTY	TOTAL SHEETS	SHEET NO.
676	(9-1,9)RS	MCLEAN	81	31
FED. ROAD DIST. NO.			ILLINOIS FED. AID PROJECT	

CONTRACT NO. 70768