




HMA SURF REM-BJ (SEE DESIGN DETAILS)

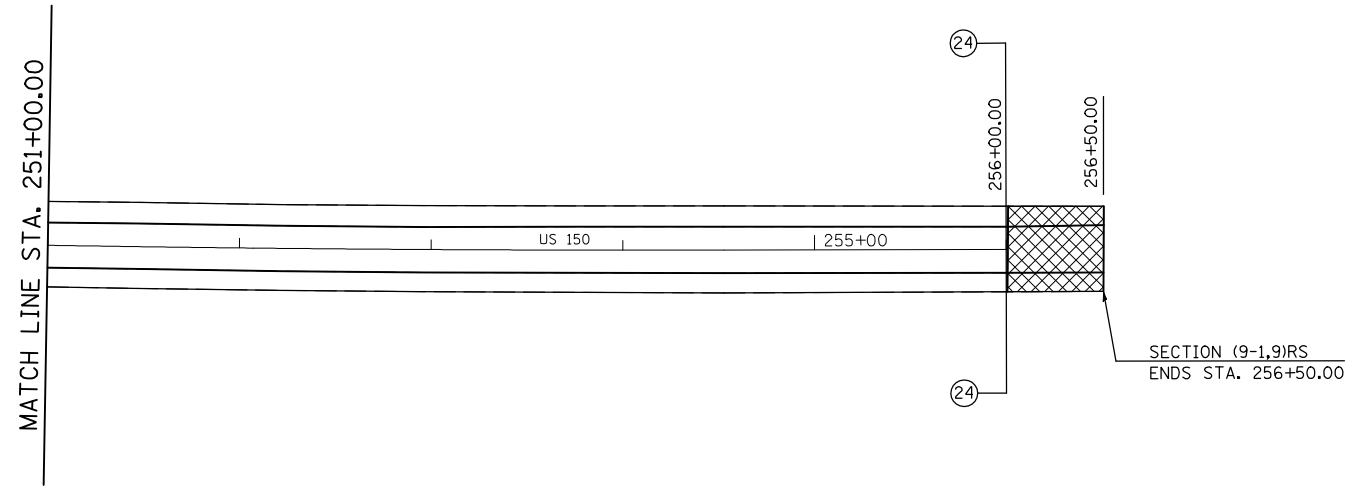

Sheet: 28
Angle: 122.3841
Align: US_150ALL

FILE NAME =	USER NAME = shererjm	DESIGNED -	REVISED -
c:\pwork\PWIDOT\SHERERJM\d0109813\0570768-shr-plan_50.dgn		DRAWN -	REVISED -
	PLOT SCALE = 100.1586' / IN.	CHECKED -	REVISED -
	PLOT DATE = 2/25/2010	DATE -	REVISED -

**STATE OF ILLINOIS
DEPARTMENT OF TRANSPORTATION**

US 150 Plan Sheet

SCALE: 1" = 50' SHEET NO. 8 OF 8 SHEETS STA. 251+00.00 TO STA. 256+45.00

F.A.P. RTE.	SECTION	COUNTY	TOTAL SHEETS	SHEET NO.
676	(9-1,9)RS	MCLEAN	81	51
				CONTRACT NO. 70768
ILLINOIS FED. AID PROJECT				