


DETAILS FOR P.C.C. BUTT-JOINTS AT US 150& COLLEGE AVE. (T.R. 253)

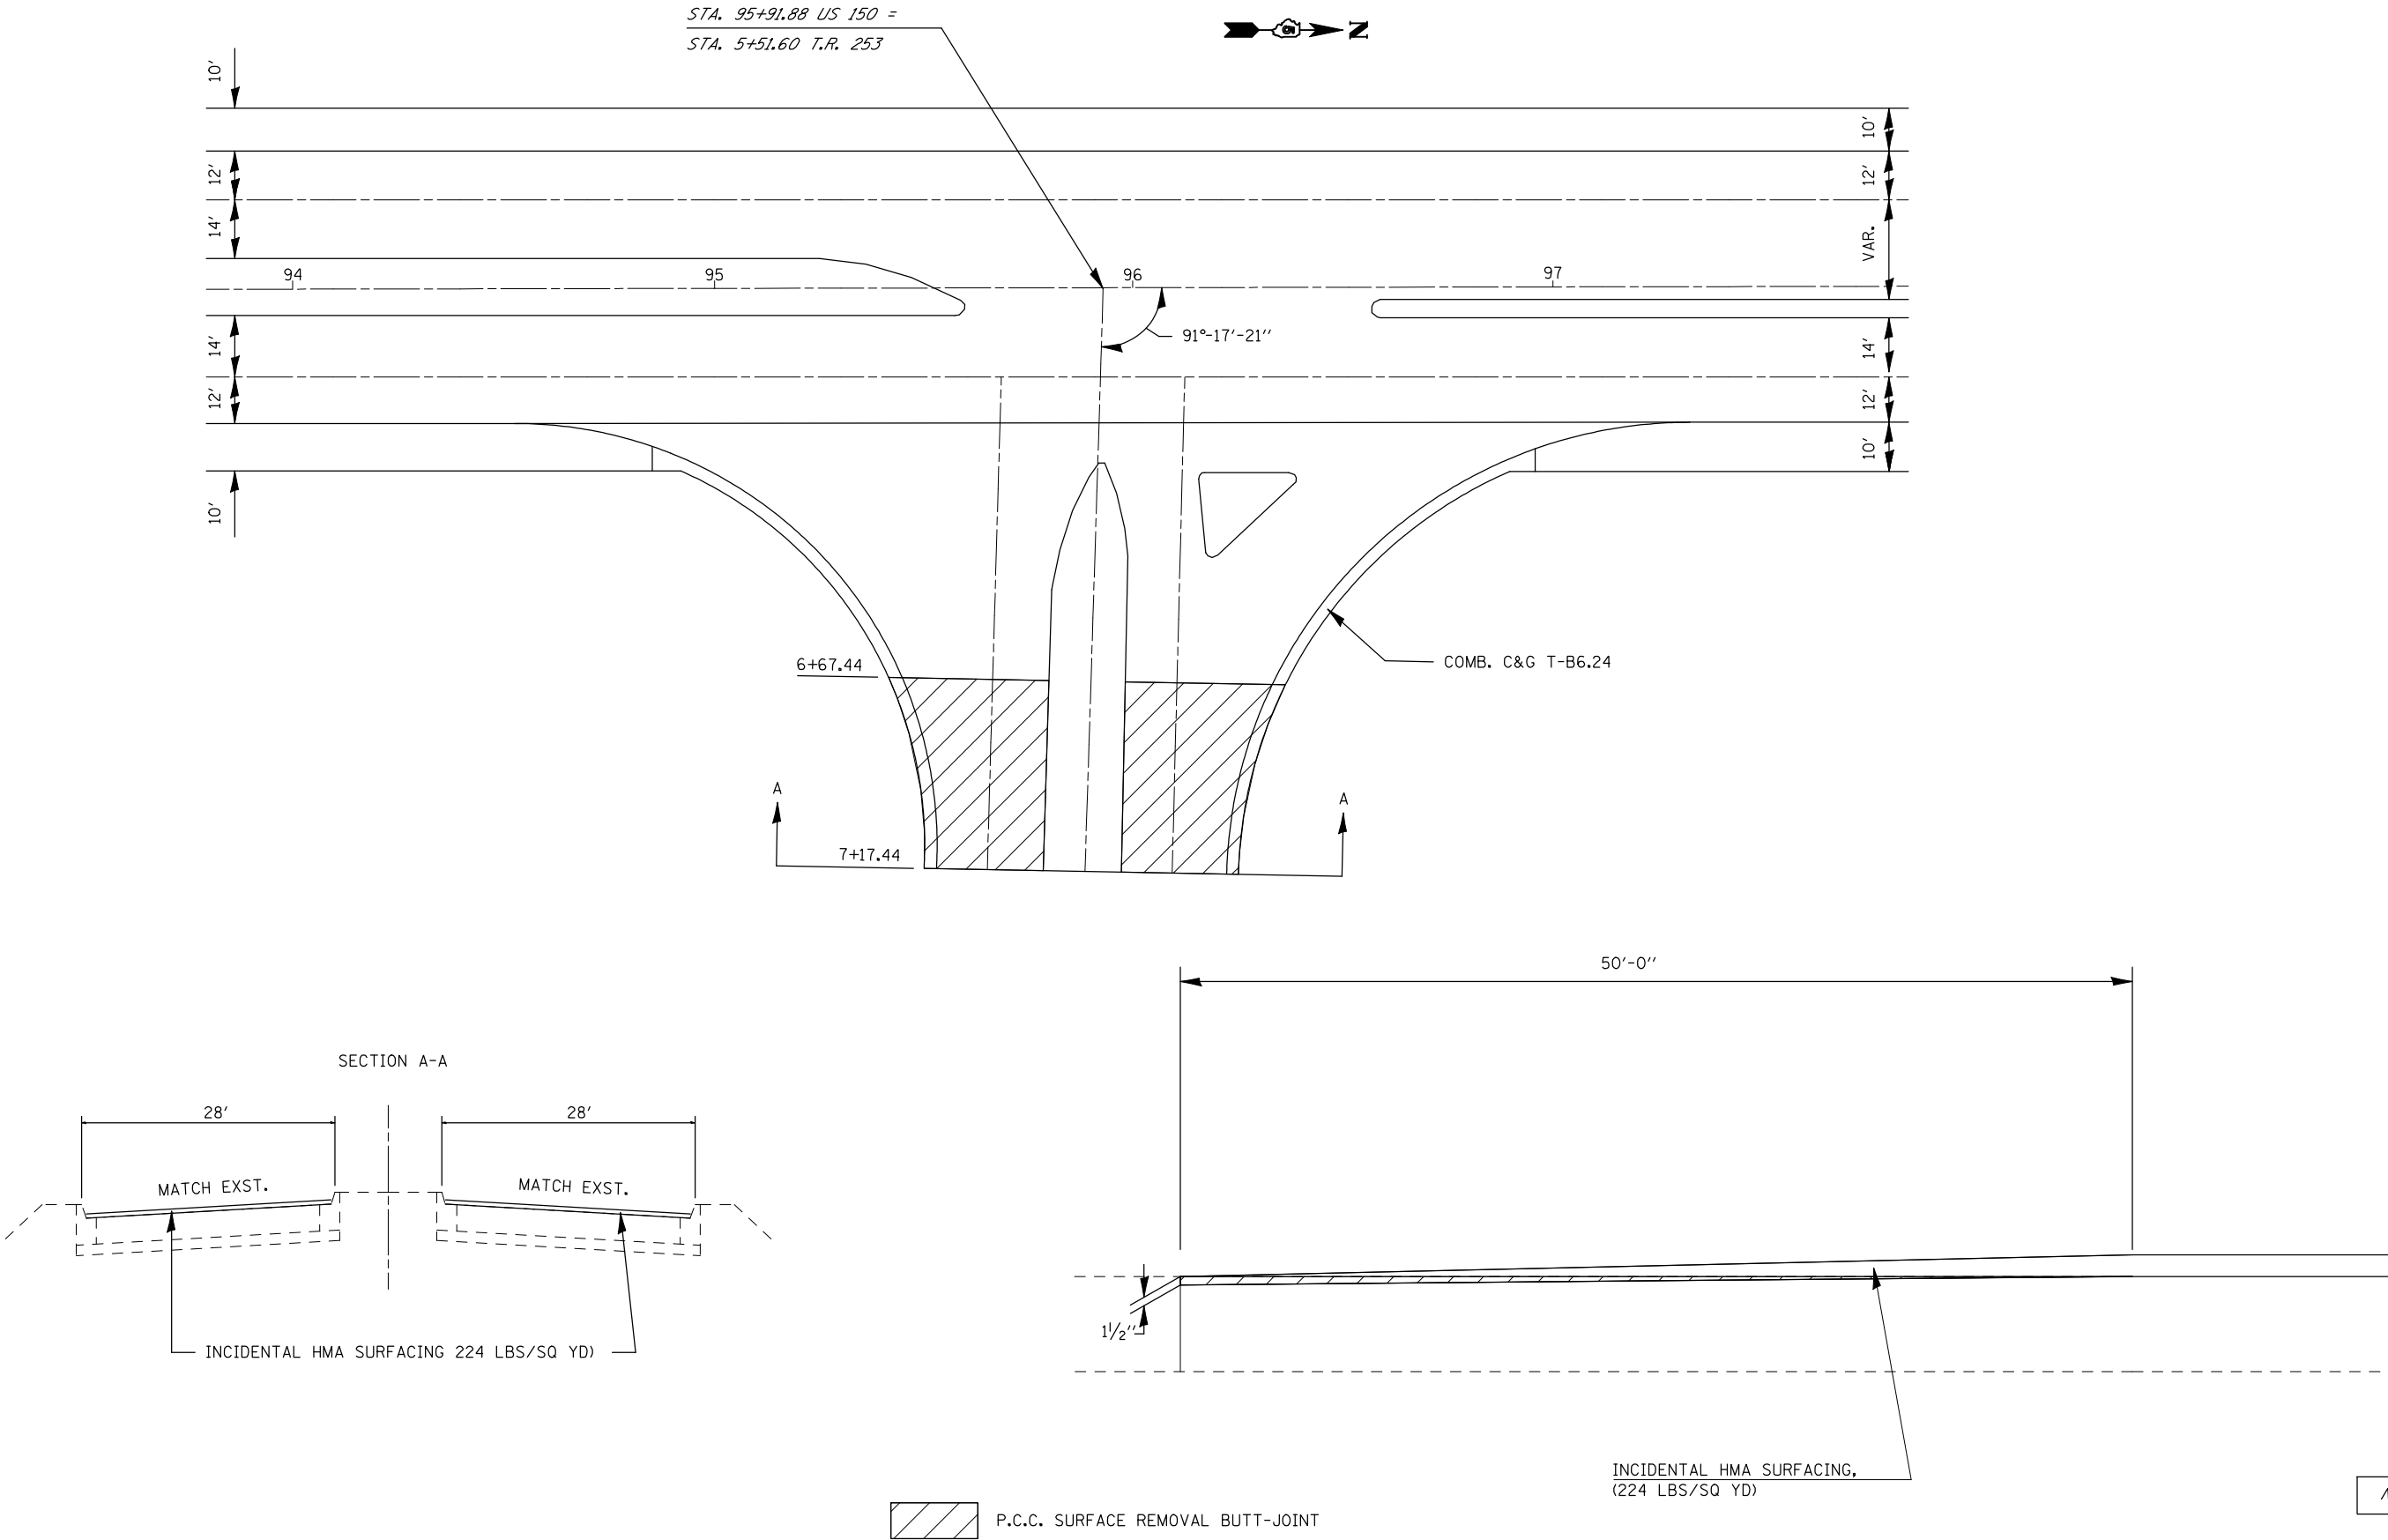

FILE NAME = c:\pw\work\PWIDOT\SHERRJ\00109813\0510768-shr-details.dgn	USER NAME = shererjm	DESIGNED - JMS	REVISED -	STATE OF ILLINOIS DEPARTMENT OF TRANSPORTATION	P.C.C. SURFACE REMOVAL BUTT-JOINT			F.A.P. RTE.	SECTION	COUNTY	TOTAL SHEETS	SHEET NO.
	PLOT SCALE = 40.0000' / IN.	DRAWN - JMS	REVISED -					676	(9-1,9)RS	MCLEAN	81	59
	PLOT DATE = 2/24/2010	CHECKED -	REVISED -		CONTRACT NO. 70768							
	DATE - 051209	REVIS	ED -		SCALE: NA	SHEET NO. 1 OF 1 SHEETS	STA.	TO STA.	FED. ROAD DIST. NO.	ILLINOIS	FED. AID PROJECT	