


DETAILS FOR P.C.C. BUTT-JOINTS AT US 150 & RAAB-YUTON RD (T.R. 215)

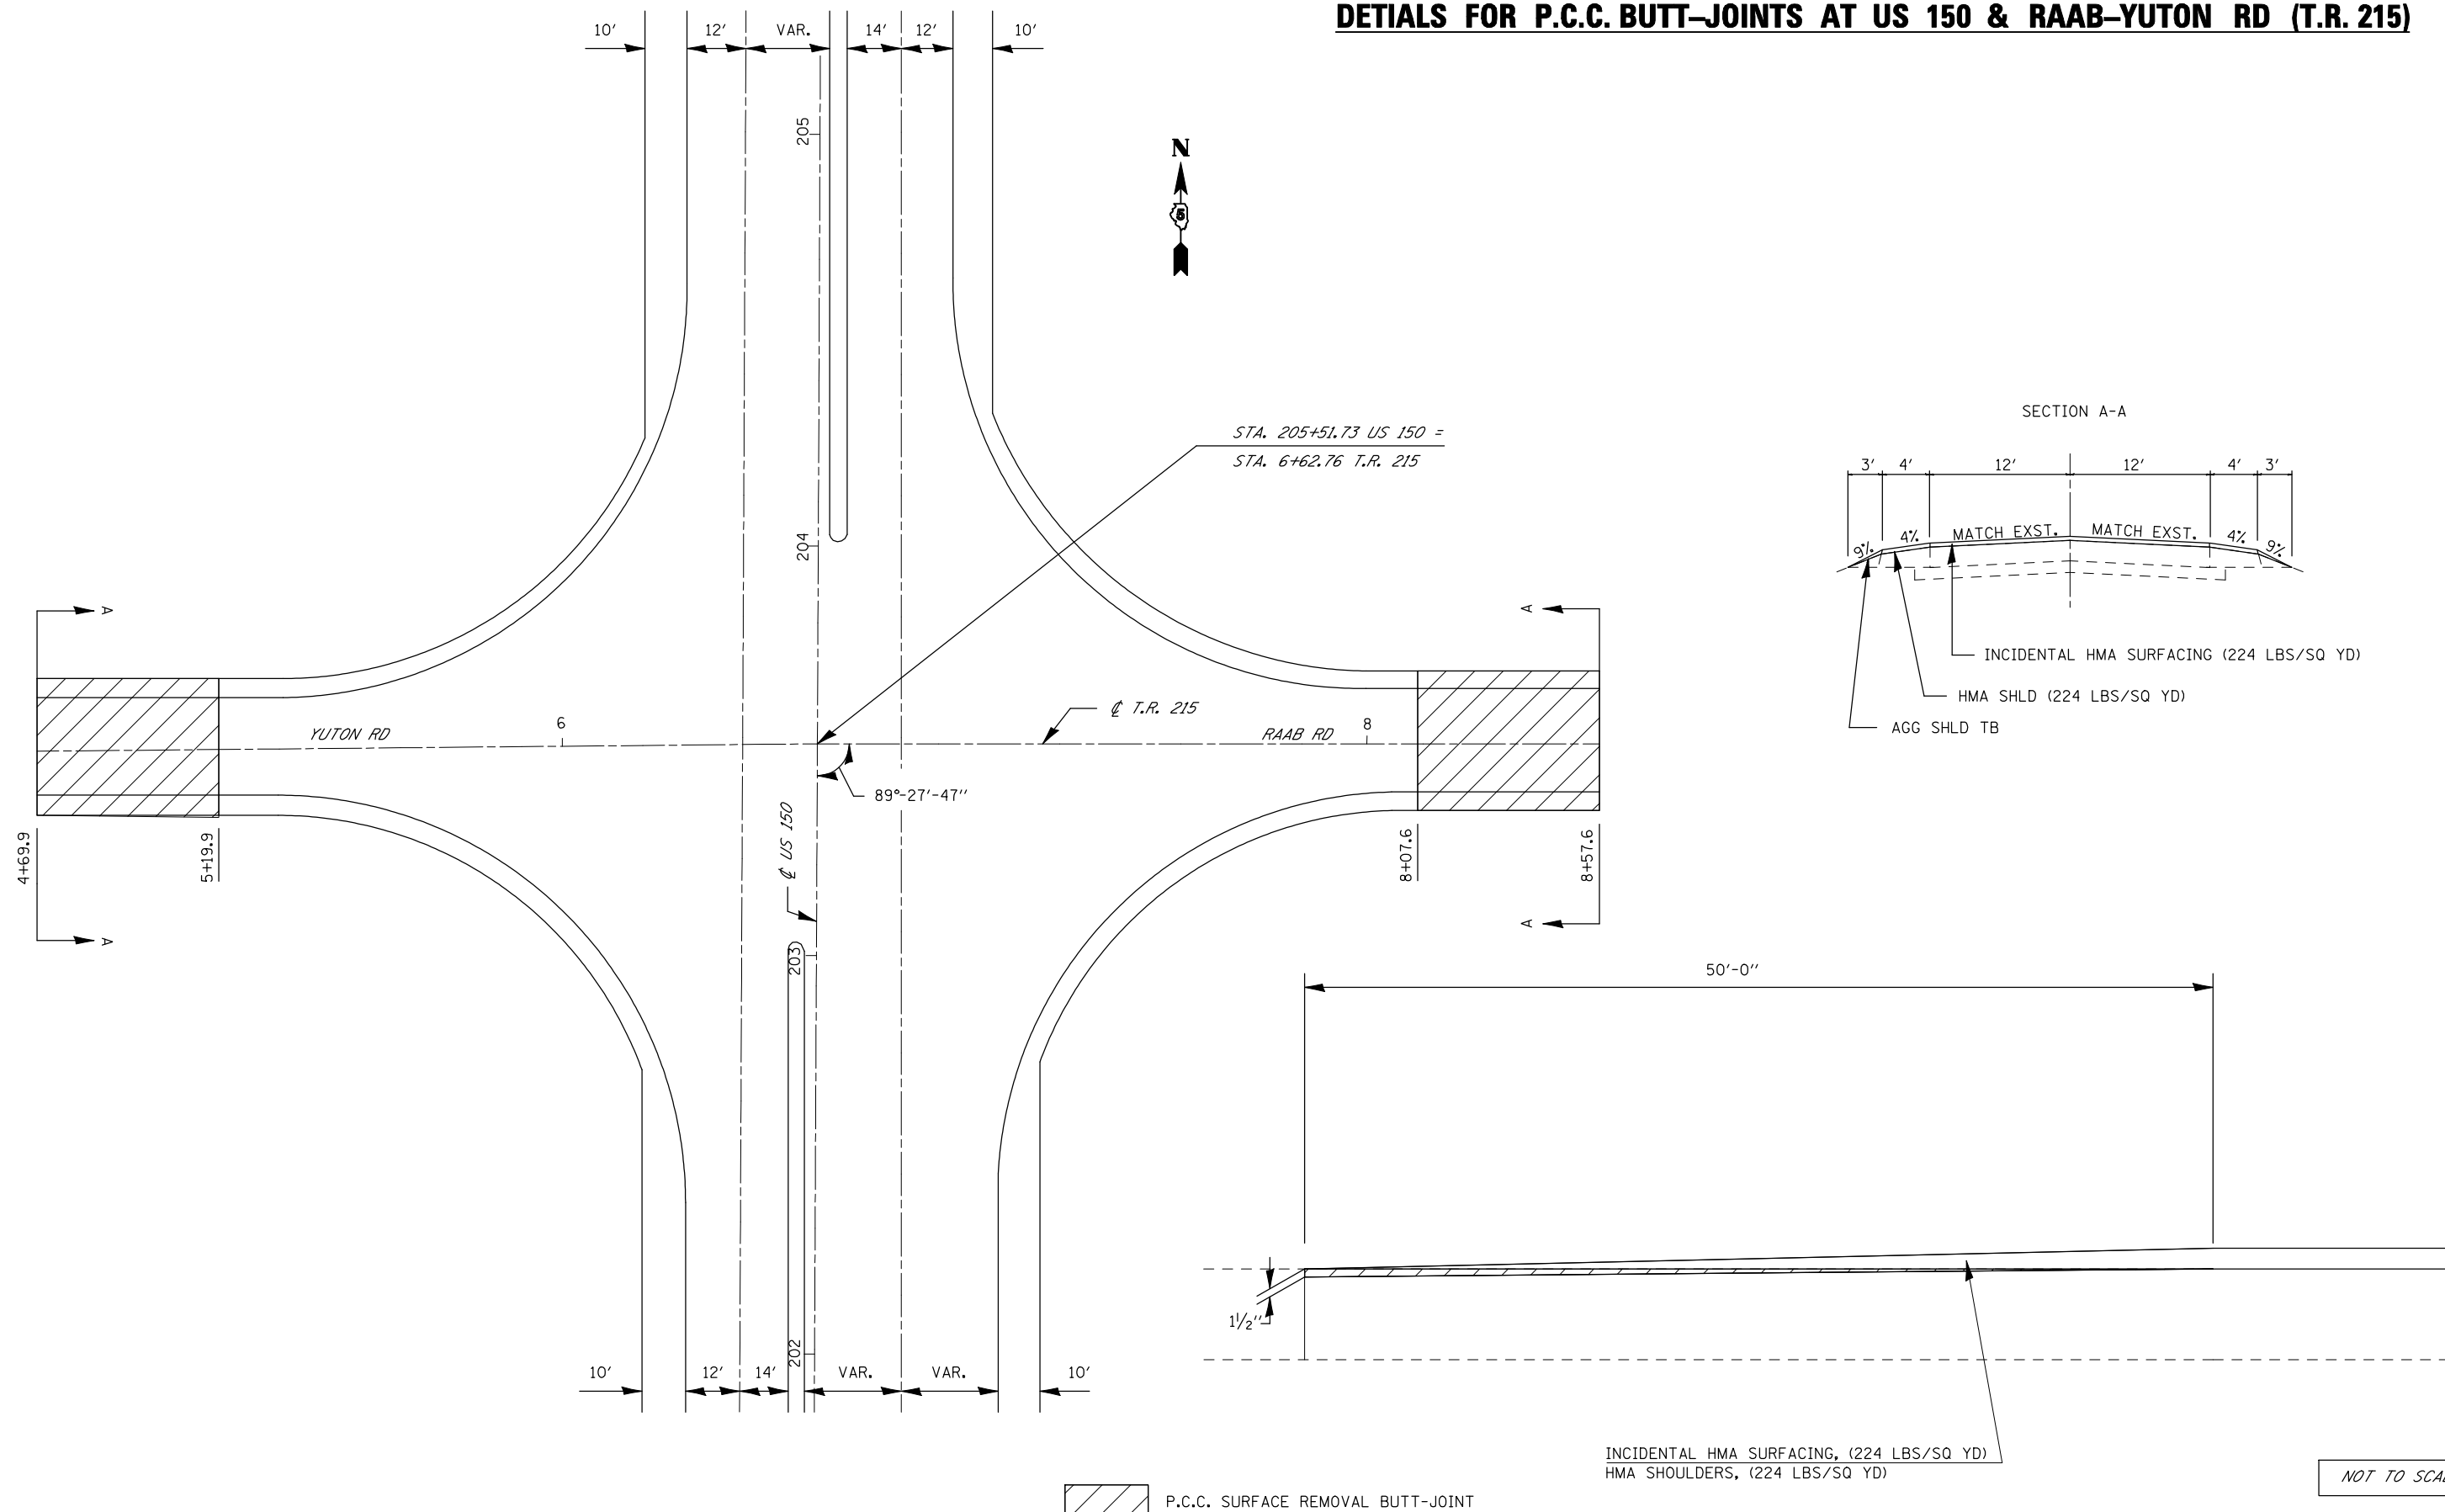

 P.C.C. SURFACE REMOVAL BUTT-JOINT

INCIDENTAL HMA SURFACING, (224 LBS/SQ YD)
HMA SHOULDERS, (224 LBS/SQ YD)

NOT TO SCALE

FILE NAME =	USER NAME = shererjm	DESIGNED - JMS	REVISED -
ct:\pw\work\PWIDOT\SHERERJM\d0109813\d570768-shd-detail.dgn		DRAWN - JMS	REVISED -
	PLOT SCALE = 40.0000' / IN.	CHECKED -	REVISED -
	PLOT DATE = 2/24/2010	DATE - 051209	REVISED -

**STATE OF ILLINOIS
DEPARTMENT OF TRANSPORTATION**

P.C.C. SURFACE REMOVAL BUTT-JOINT

SCALE: NA SHEET NO. 1 OF 1 SHEETS STA. TO STA.

F.A.P. RTE.	SECTION	COUNTY	TOTAL SHEETS	SHEET NO.
676	(9-1,9)RS	MCLEAN	81	64
CONTRACT NO. 70768				
FED. ROAD DIST. NO.	ILLINOIS FED. AID PROJECT			