
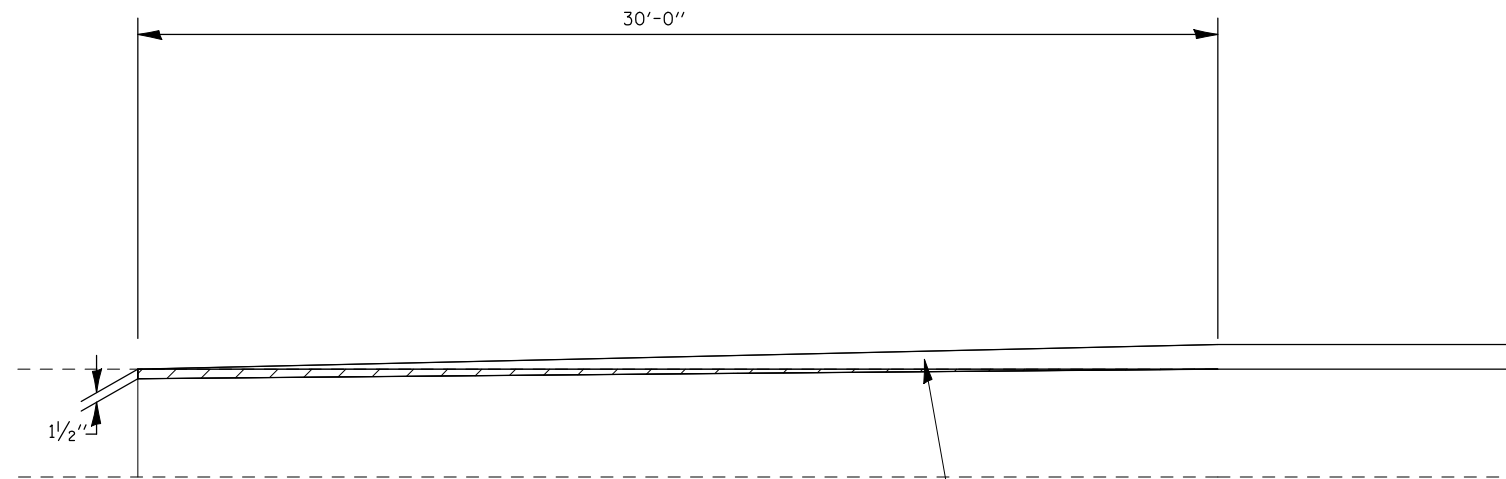


**DETAILS FOR P.C.C. BUTT-JOINTS AT US 150 & MABLE RD. (US 150 SPUR)**

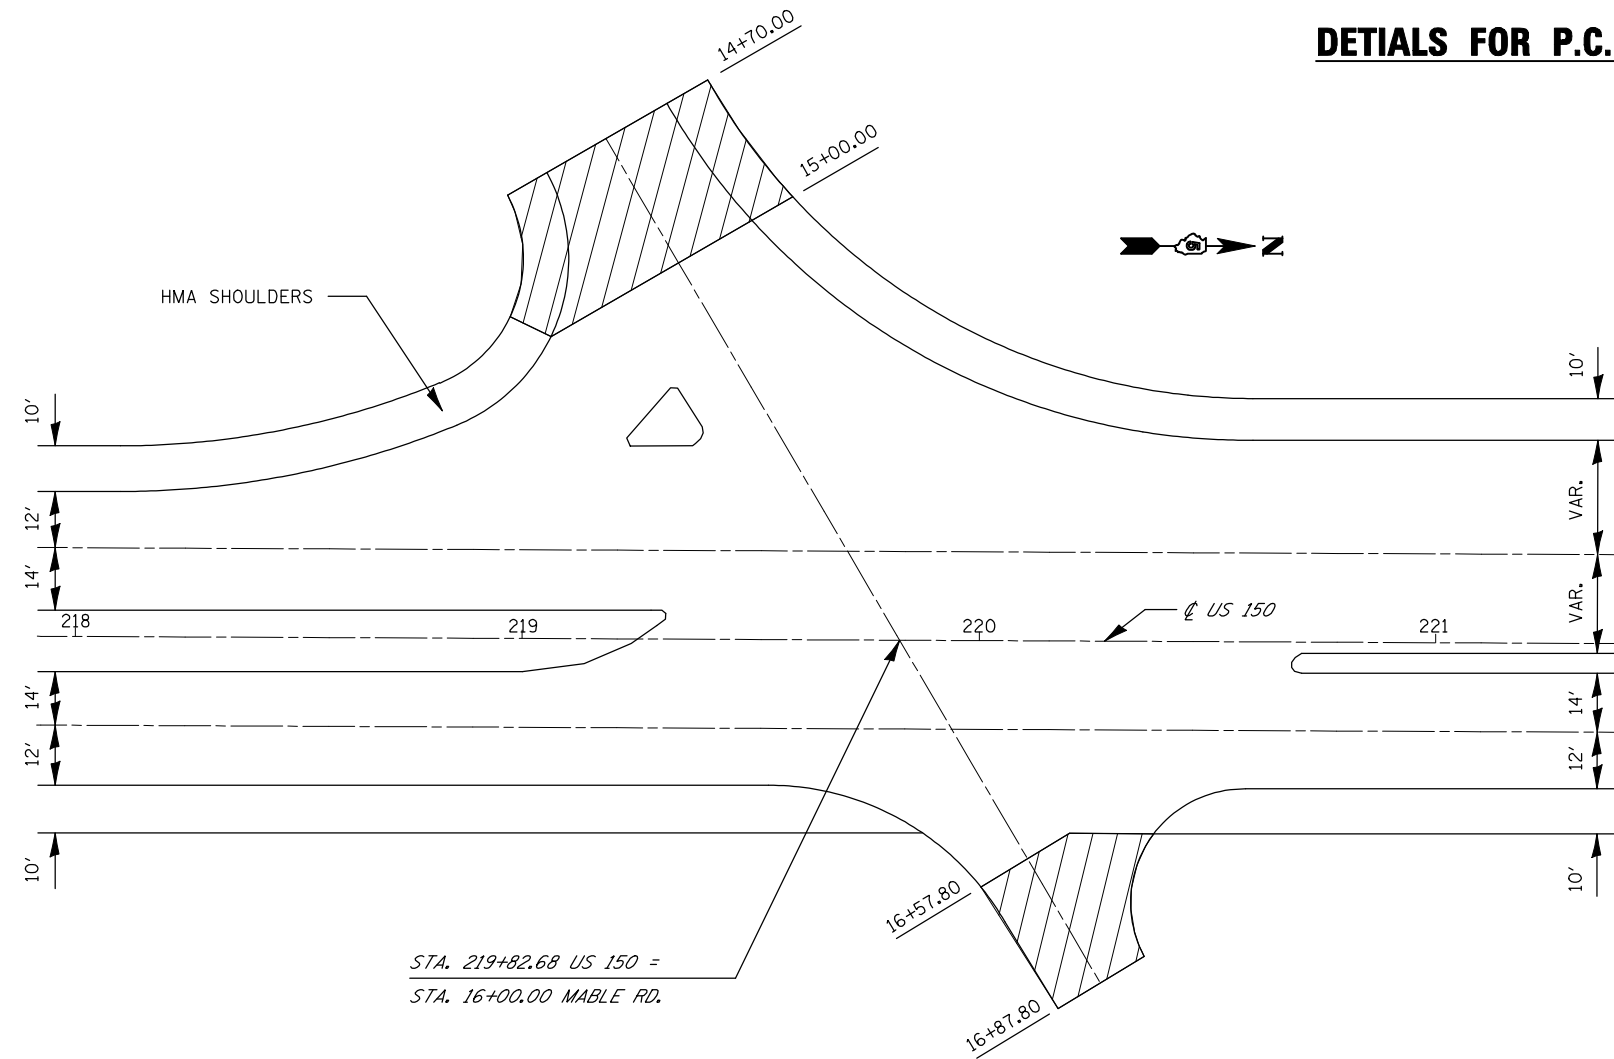

 P.C.C. SURFACE REMOVAL BUTT-JOINT

INCIDENTAL HMA SURFACING, (224 LBS/SQ YD)  
HMA SHOULDERS, (224 LBS/SQ YD)

NOT TO SCALE

FILE NAME =	USER NAME = shererjm	DESIGNED - JMS	REVISED -
ct:\pw\work\PWIDOT\SHERERJM\00109813\0570768-shr-details.dgn		DRAWN - JMS	REVISED -
	PLOT SCALE = 40.0000' / IN.	CHECKED -	REVISED -
	PLOT DATE = 2/24/2010	DATE - 051209	REVISED -

**STATE OF ILLINOIS  
DEPARTMENT OF TRANSPORTATION**

<b>P.C.C. SURFACE REMOVAL BUTT-JOINT</b>			
SCALE: NA	SHEET NO. 1 OF 1 SHEETS	STA.	TO STA.

F.A.P. RTE.	SECTION	COUNTY	TOTAL SHEETS	SHEET NO.
676	(9-1,9)RS	MCLEAN	81	65
CONTRACT NO. 70768				
FED. ROAD DIST. NO. ILLINOIS FED. AID PROJECT				