

DETAIL NOTES:

1. EXISTING SHOULDER SHALL BE SAW CUT PRIOR TO REMOVAL.


2. GUARDRAIL REMOVAL SHALL BE DONE PRIOR TO SHOULDER WORK. NEW GUARDRAIL SHALL BE INSTALLED AFTER SHOULDER WORK IS COMPLETED.

3. A SMALL WEDGE OF EARTHWORK OR AGGREGATE SHALL BE PLACED BEHIND THE HMA SHOULDER 8" AFTER CONSTRUCTION. THIS WORK WILL NOT BE PAID FOR SEPERATLEY BUT SHALL BE INCLUDED IN THE CONTRACT UNIT PRICE FOR AGGREGATE WEDGE SHOULDERS, TYPE B.

4. HMA SHOULDER CURB SHALL BE PLACED EITHER AFTER TO THE HMA SHOULDERS (TON), OR BEFORE THE HMA SHOULDERS (TON). IF PLACED PRIOR TO HMA SHOULDERS (TON) THEN MODIFICATIONS TO THE HEIGHT OF THE CURB SHALL BE MADE AND NO ADDITIONAL COMPENSATION SHALL BE ALLOWED.

DETAILS FOR HMA SHOULDER REPAIR AT S.N. 057-0202



STATION	TO	STATION	
186+06.00		190+40.84	(SBL)
186+06.00		188+13.86	(NBL)
194+90.60		196+94.00	(SBL)
195+87.50		196+94.00	(NBL)

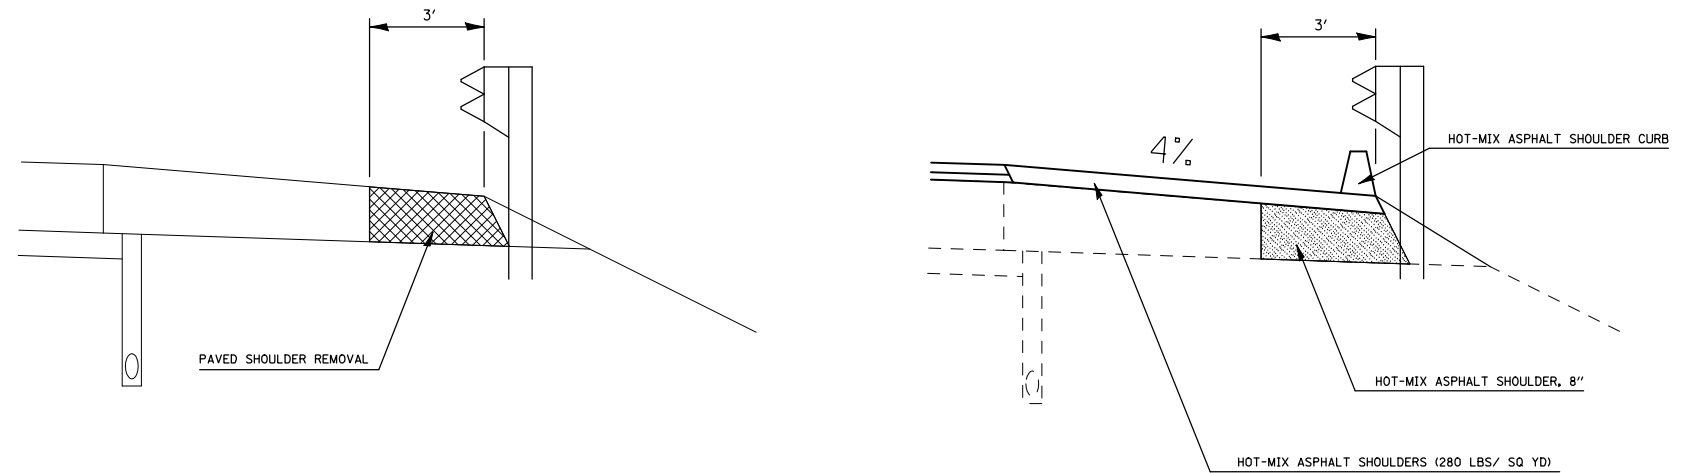

DETAILS FOR PCC BUT JOINT & HMA BUTT JOINT AT CE AND PE LOCATONS

STATION	TO	STATION	
58+05.91		59+60.41	(NBL)
67+96.50		68+91.66	(NBL)
87+93.98		89+75.85	(NBL)
90+12.47		91+32.25	(NBL)

STATION	TO	STATION	
44+75.10		45+55.86	(NBL)
72+30.90		74+78.26	(NBL)

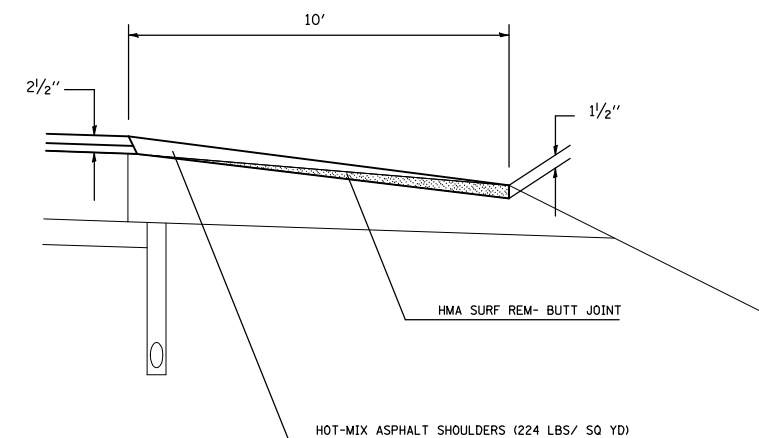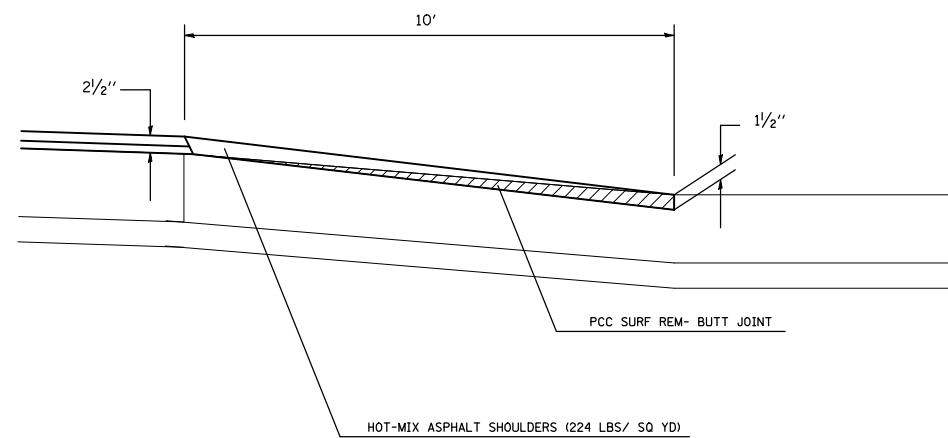

FILE NAME =	USER NAME = shererjm	DESIGNED - JMS	REVISED -
ct:\pw\work\PWID01\SHERERJM\d0109813\d570768-shr-detail1.dgn		DRAWN - JMS	REVISED -
		CHECKED -	REVISED -
		DATE - 051209	REVISED -

**STATE OF ILLINOIS
DEPARTMENT OF TRANSPORTATION**

DETAIL OF SHOULDER REPAIR/PCC & HMA BUTT JOINTS

SCALE: NA SHEET NO. 1 OF 1 SHEETS STA. TO STA.

F.A.P. RTE.	SECTION	COUNTY	TOTAL SHEETS	SHEET NO.
676	(9-1,9)RS	MCLEAN	81	70
CONTRACT NO. 70768				
FED. ROAD DIST. NO. ILLINOIS FED. AID PROJECT				