


EXISTING TYPICAL SECTION

STA. 3029+60 TO STA. 3061+50

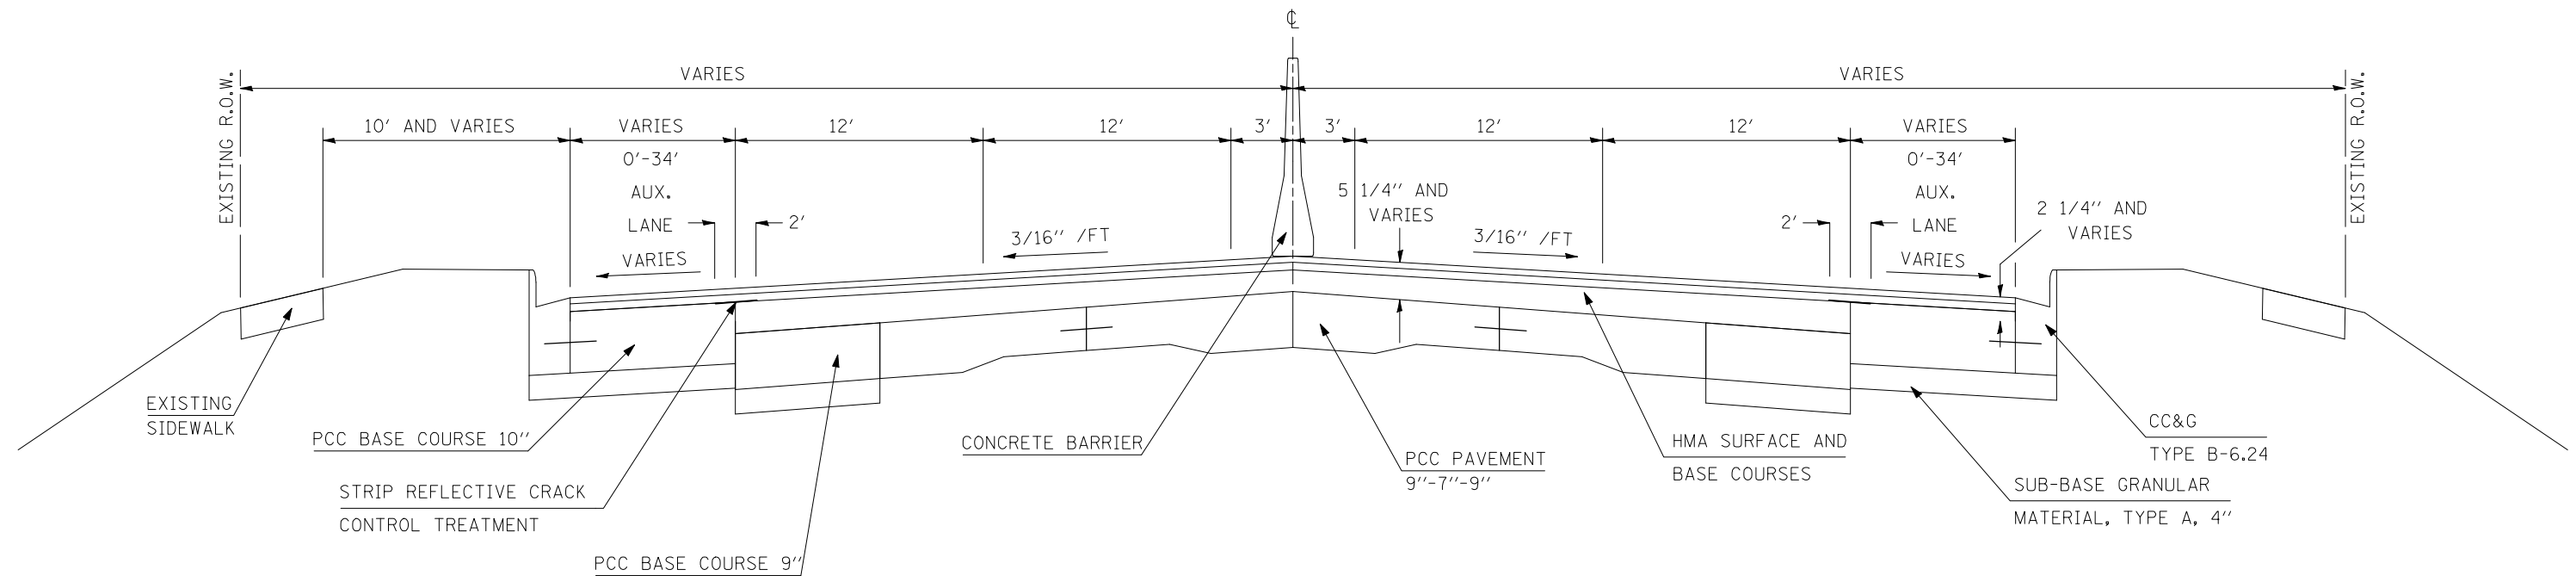


PROPOSED TYPICAL SECTION

STA. 3029+60 TO STA. 3061+50

- 5 STA. 3029+60 TO STA. 3031+65
12' AUXILLARY LANE
- 6 STA. 3036+81 TO STA. 3039+14
STA. 3046+70 TO STA. 3048+72
STA. 3057+54 TO STA. 3059+36
0' AUXILLARY LANE

- 7 STA. 3040+81 TO STA. 3041+70
STA. 3051+80 TO STA. 3052+85
STA. 3056+36 TO STA. 3056+97
6' AUXILLARY LANE
- 8 STA. 3029+60 TO STA. 3030+12
12' AUXILLARY LANE

- 9 STA. 3030+75 TO STA. 3033+57
STA. 3034+74 TO STA. 3038+84
STA. 3048+82 TO STA. 3051+70
0' AUXILLARY LANE
- 10 STA. 3043+71 TO STA. 3044+65
STA. 3056+36 TO STA. 3057+18
16' AUXILLARY LANE

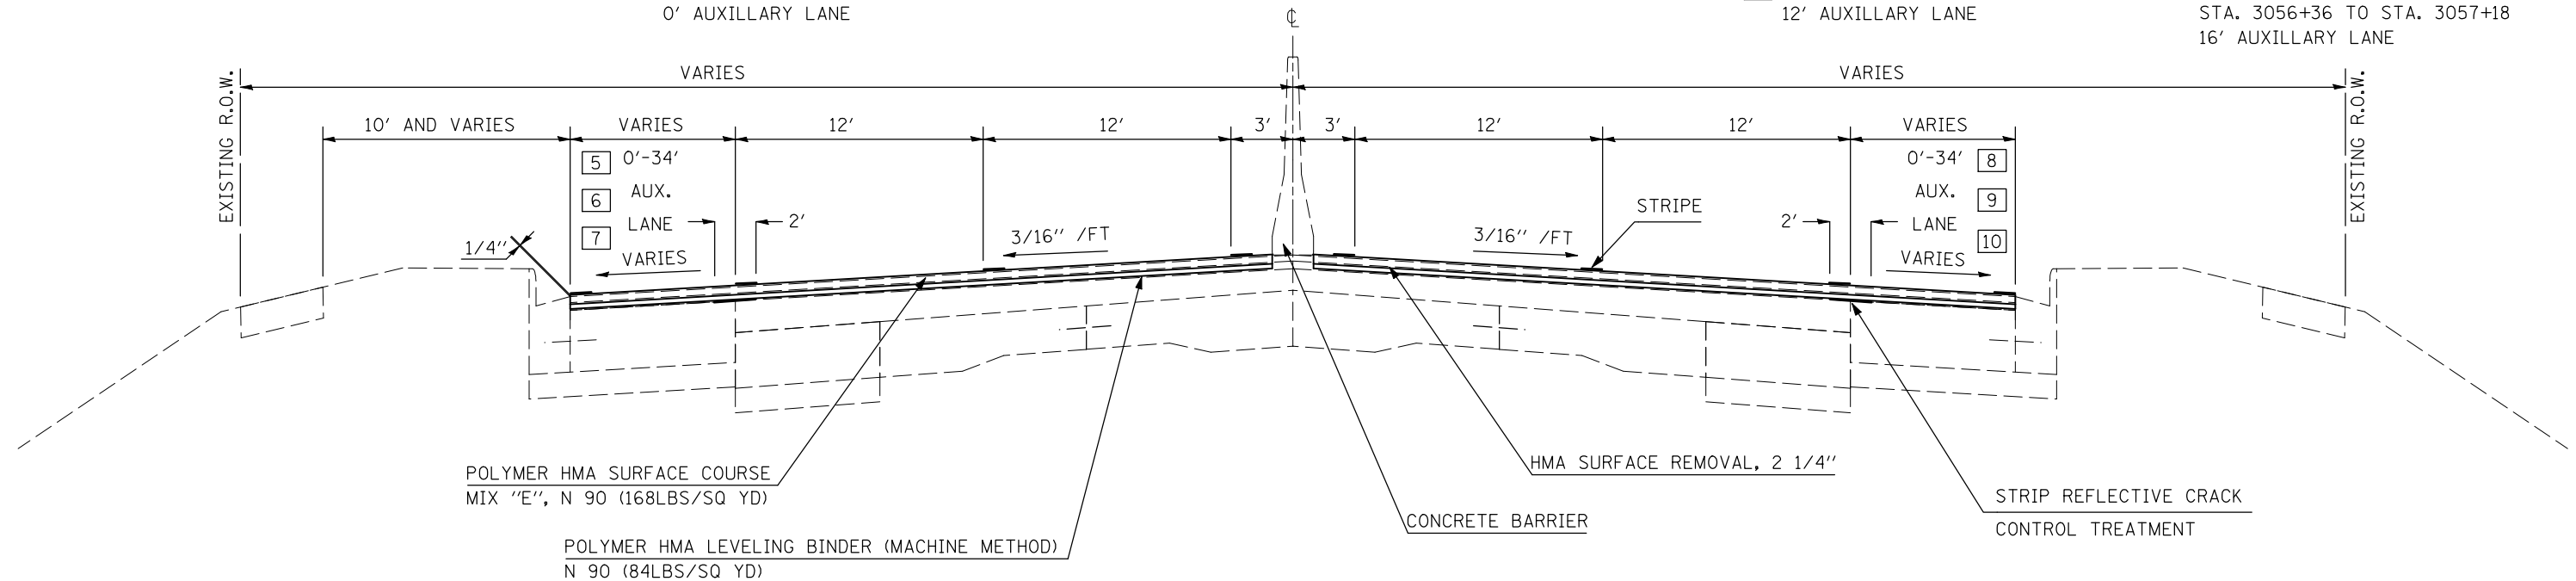

FILE NAME =	USER NAME = bucklesjj	DESIGNED -	REVISED -
ct:\pw\work\PWIDOT\BUCKLESJJ\d0184908\070784-sht-typicals.dgn		DRAWN -	REVISED -
PLOT SCALE = 40.0000' / IN.		CHECKED -	REVISED -
PLOT DATE = 3/15/2010		DATE -	REVISED -

STATE OF ILLINOIS
DEPARTMENT OF TRANSPORTATION

TYPICAL SECTIONS

SCALE: SHEET NO. OF SHEETS STA. TO STA.

F.A.P. RTE.	SECTION	COUNTY	TOTAL SHEETS	SHEET NO.
332	47RS-5	VERMILION	41	8
CONTRACT NO. 70784				
ILLINOIS FED. AID PROJECT				