


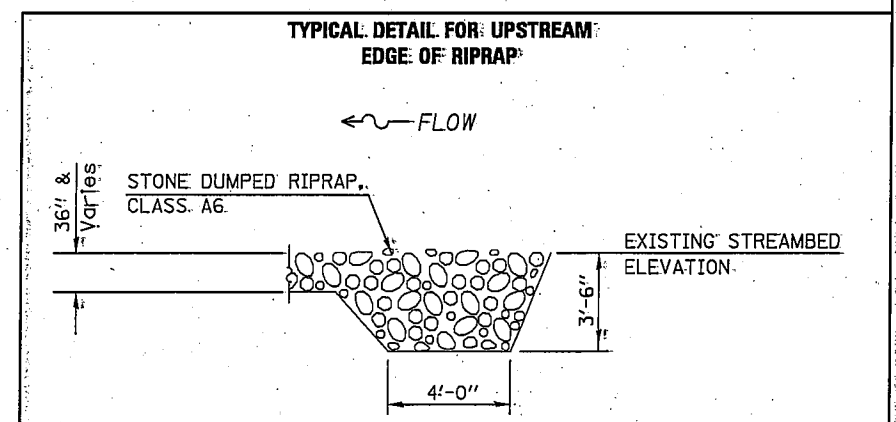
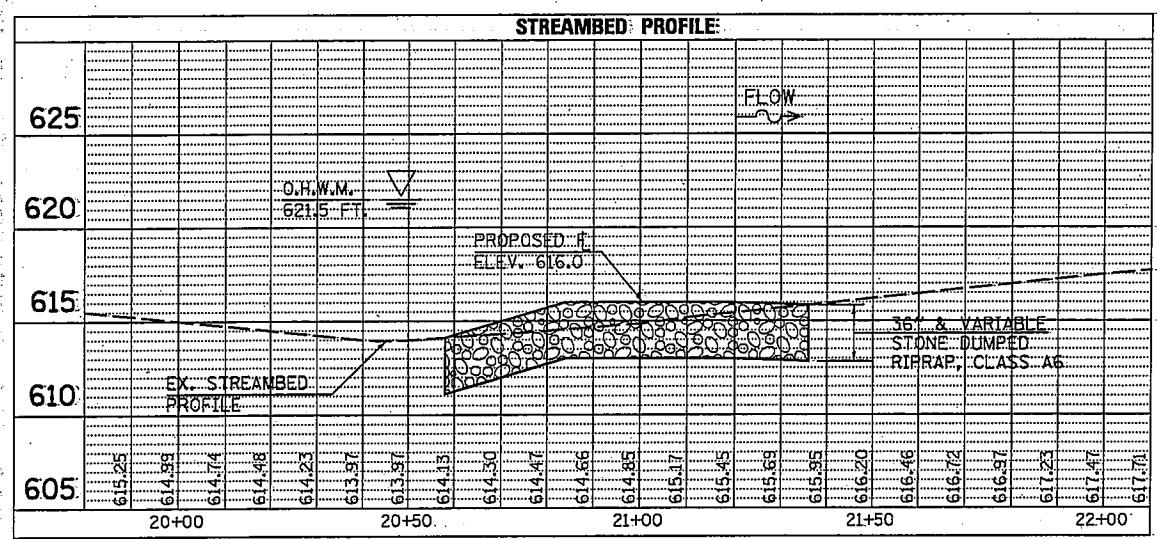
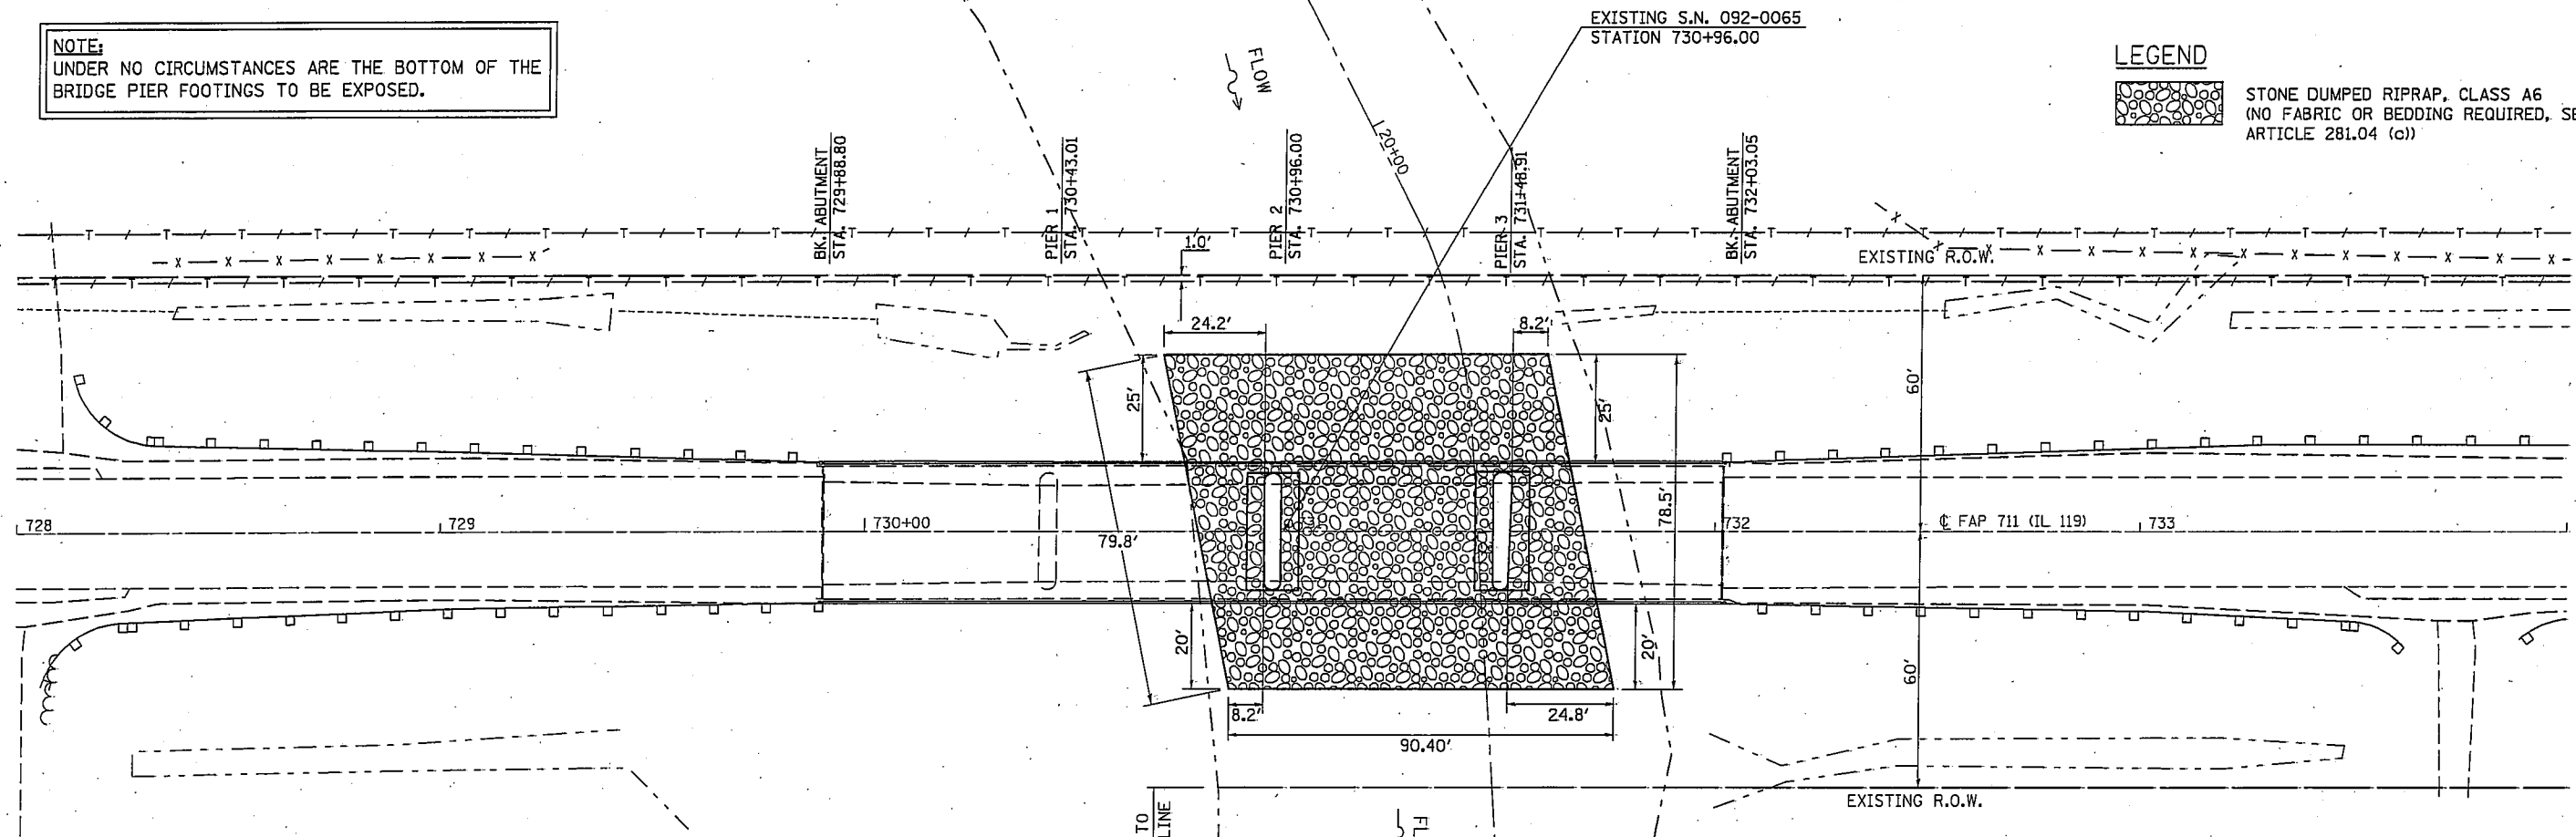


CONTRACTOR ACCESS:
THE CONTRACTOR SHALL BE RESPONSIBLE FOR DETERMINING AND RESTORING ACCESS TO S.N. 092-0065.

NOTE:
UNDER NO CIRCUMSTANCES ARE THE BOTTOM OF THE BRIDGE PIER FOOTINGS TO BE EXPOSED.

SCHEDULE OF QUANTITIES S.N. 092-0065	
28100711 STONE DUMPED RIPRAP, CLASS A6 (SQ YD)	ESTIMATED TONS (FOR INFORMATION ONLY)
787.0	1086.0

LEGEND

 STONE DUMPED RIPRAP, CLASS A6
(NO FABRIC OR BEDDING REQUIRED, SEE ARTICLE 281.04 (c))



FILE NAME =	USER NAME = corrollr	DESIGNED R. CARROLL	REVISED -
c:\pwwork\p\1007\CARROLLR\10079748\078834-sht-plan.dgn		DRAWN R. CARROLL	REVISED -
PLOT SCALE = 40.0000' / IN.		CHECKED -	REVISED -
PLOT DATE = 4/20/2010		DATE -	REVISED -

**STATE OF ILLINOIS
DEPARTMENT OF TRANSPORTATION**

092-0065 PLAN VIEW

SCALE: SHEET NO. OF SHEETS: STA. TO STA.

*05' SCOUR MITIGATION-2010-1

F.A.P. RTE.	SECTION	COUNTY	TOTAL SHEETS	SHEET NO.
711		MCLEAN	6	4

CONTRACT NO. 70834
ILLINOIS FED. AID PROJECT