


# AS-BUILT PATCHING PLAN S.N. 010-0146

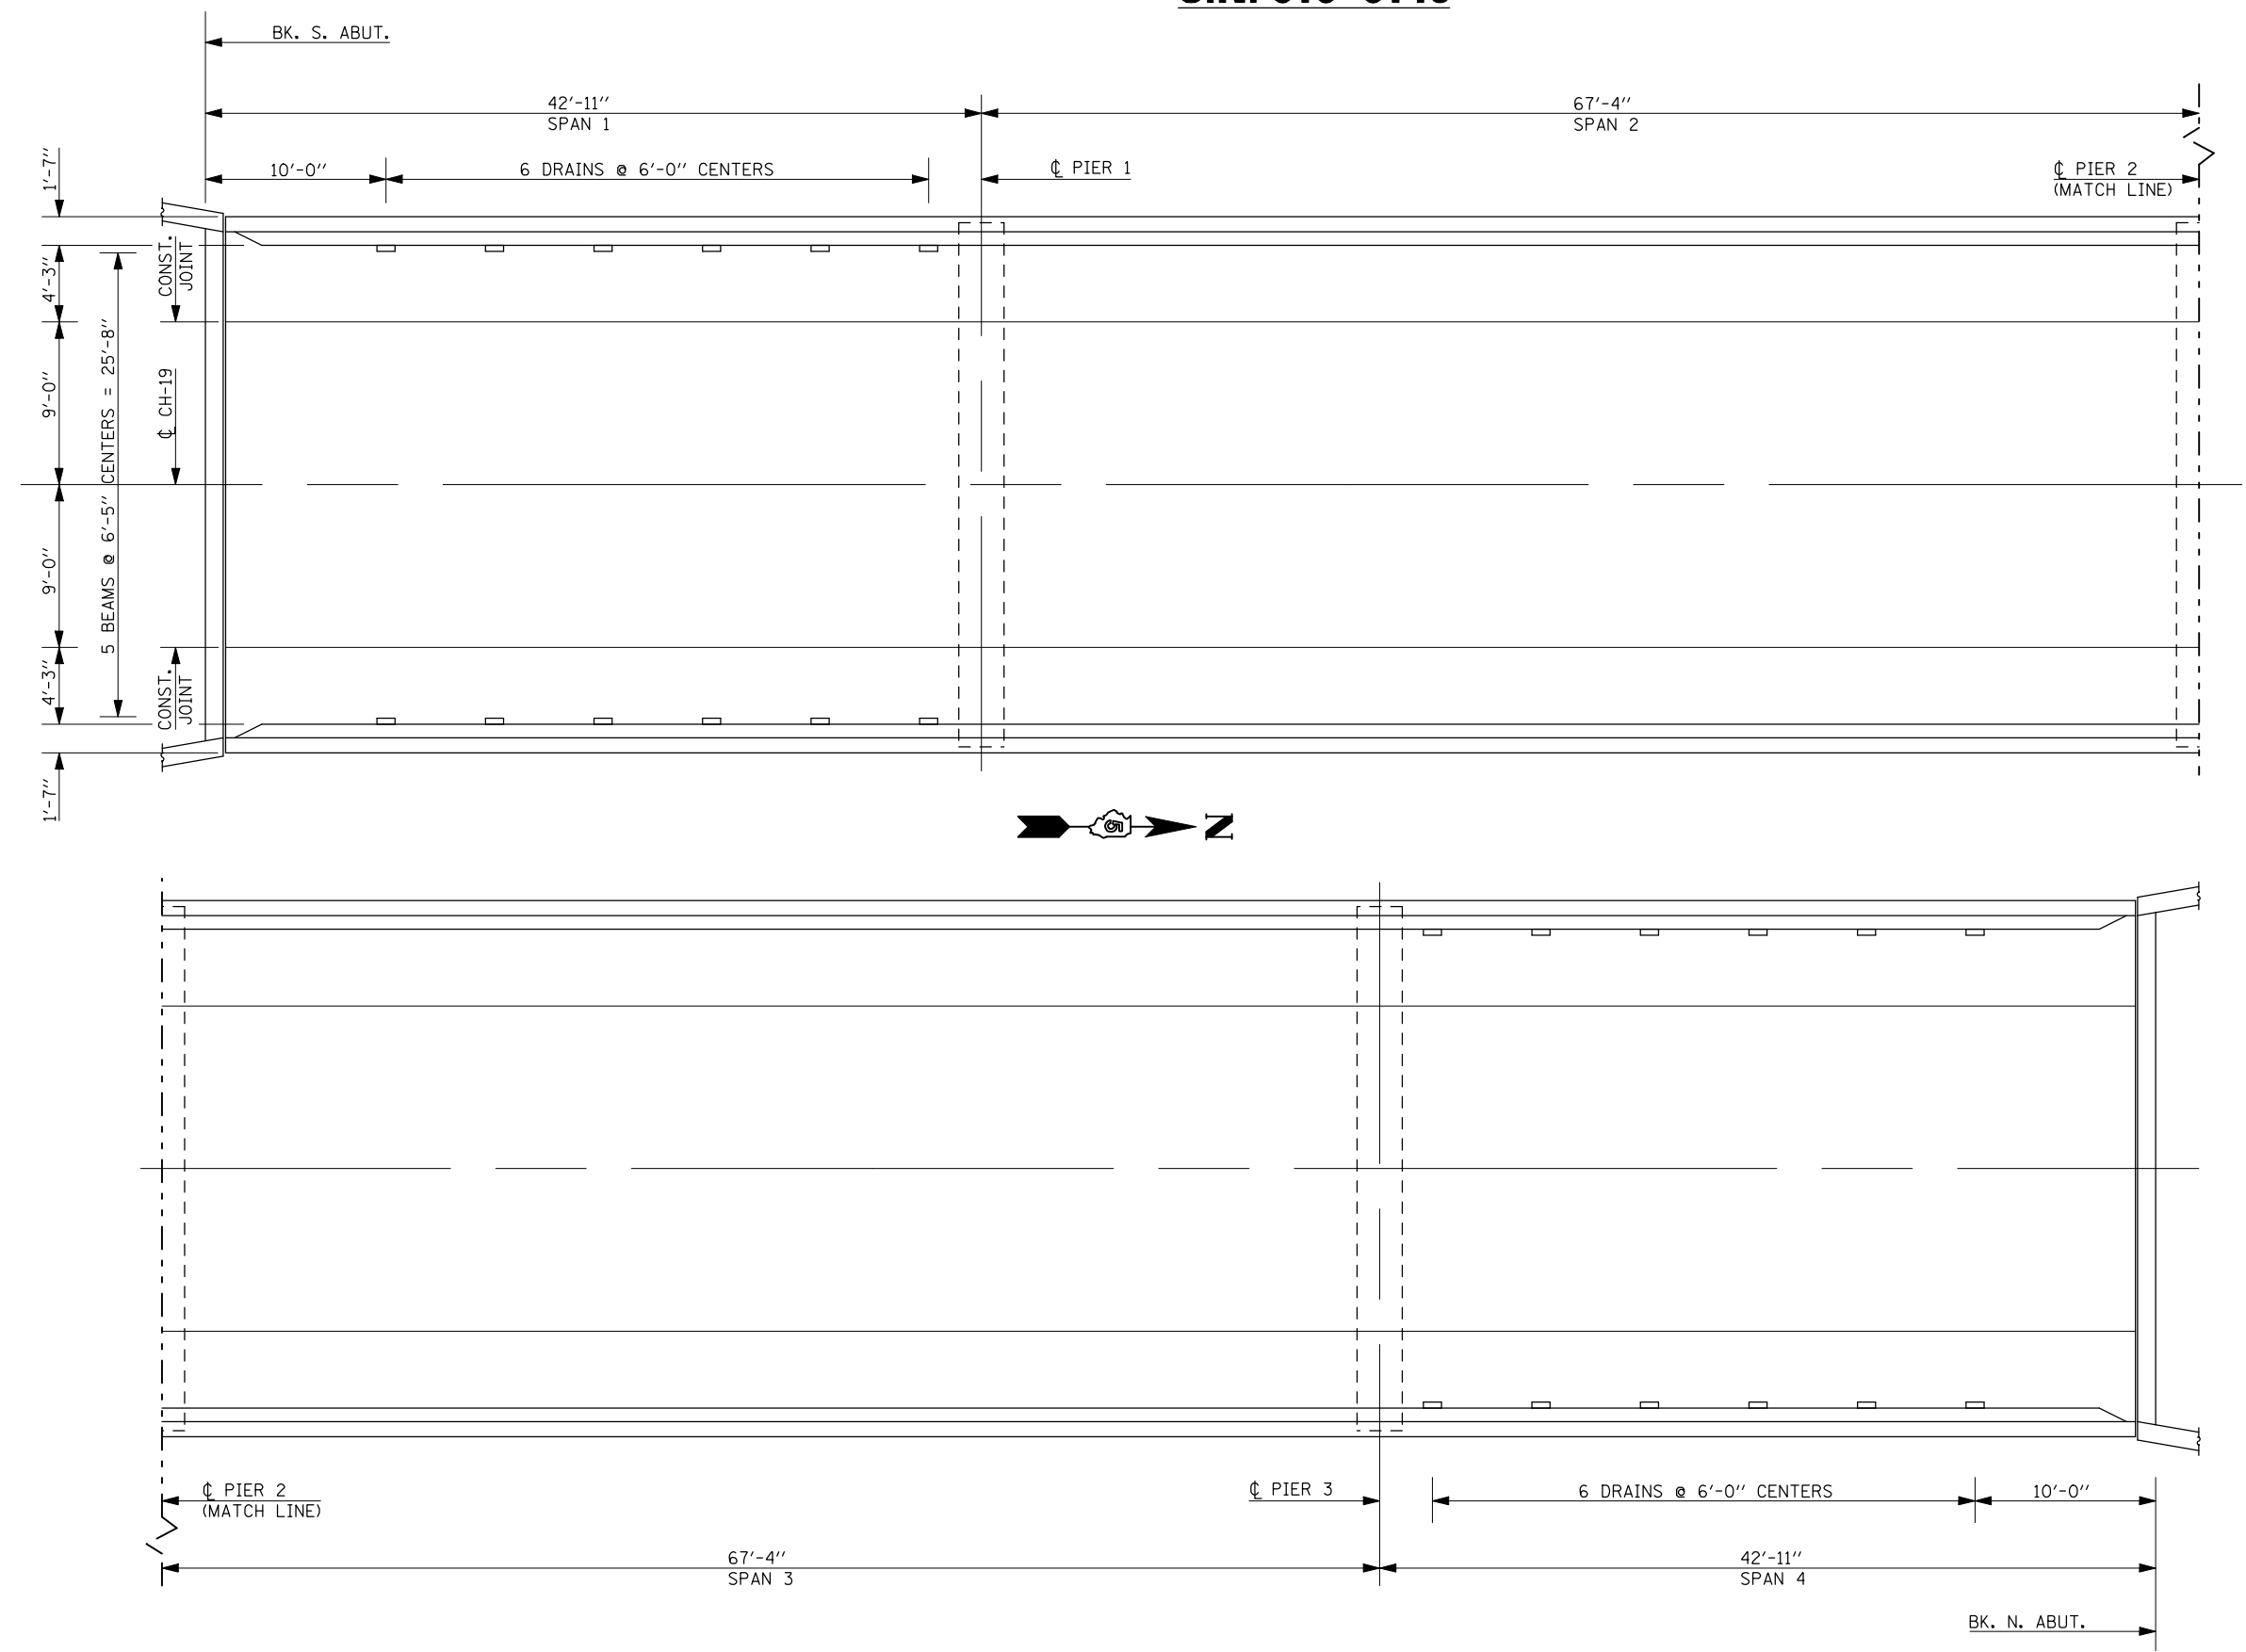

NOTE:  
A PATCHING SURVEY WAS CONDUCTED AND THE PATCH SIZES AND LOCATIONS WERE PROVIDED ON THE PREVIOUS SHEET. ACTUAL SIZES AND LOCATIONS FOR THE FULL AND PARTIAL DEPTH PATCHING SHALL BE DETERMINED BY THE ENGINEER AND SHOWN ON THIS SHEET.

FILE NAME =	USER NAME = s1msgm	DESIGNED - GMS	REVISED -	<b>STATE OF ILLINOIS DEPARTMENT OF TRANSPORTATION</b>	<b>AS-BUILT PATCHING PLAN S.N. 010-0146</b>			F.A.I. RTE. =	SECTION	COUNTY	TOTAL SHEETS	SHEET NO.
ct:\pw\work\PWIDOT\SIMSGM\d0184265\0570865-Bridge Repair Plans.dgn		DRAWN - GMS	REVISED -		72	(10-71HB)BDR,BJR	CHAMPAIGN	14	5			
PLOT SCALE = 40.0001' / IN.		CHECKED -	REVISED -		SCALE: SHEET NO. 2 OF 10 SHEETS STA. TO STA.			CONTRACT NO. 70865				
PLOT DATE = 2/26/2010		DATE -	REVISED -		ILLINOIS FED. AID PROJECT							