
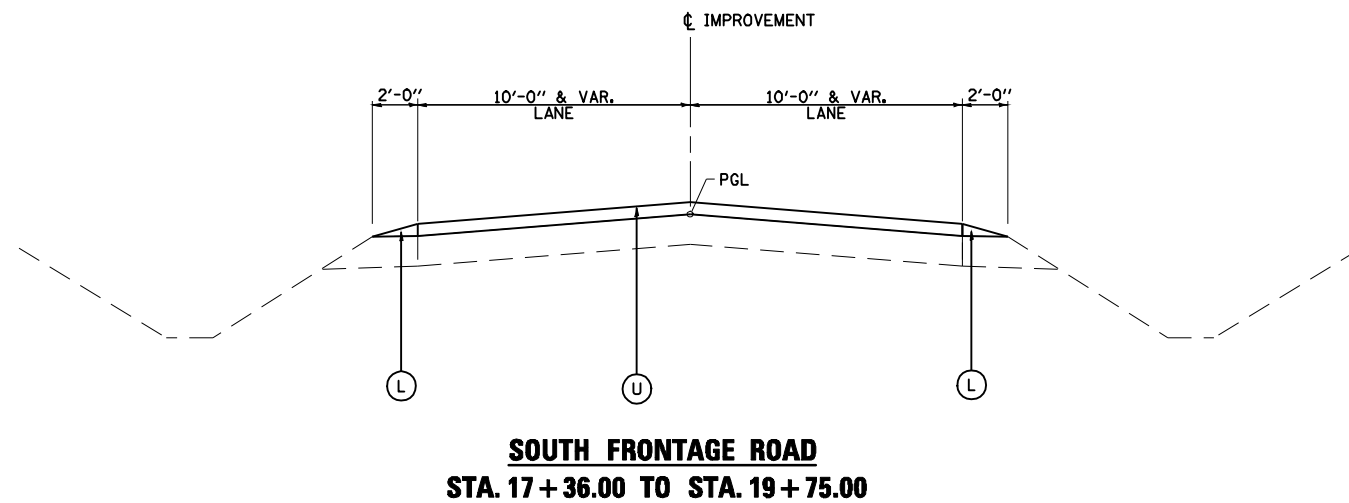
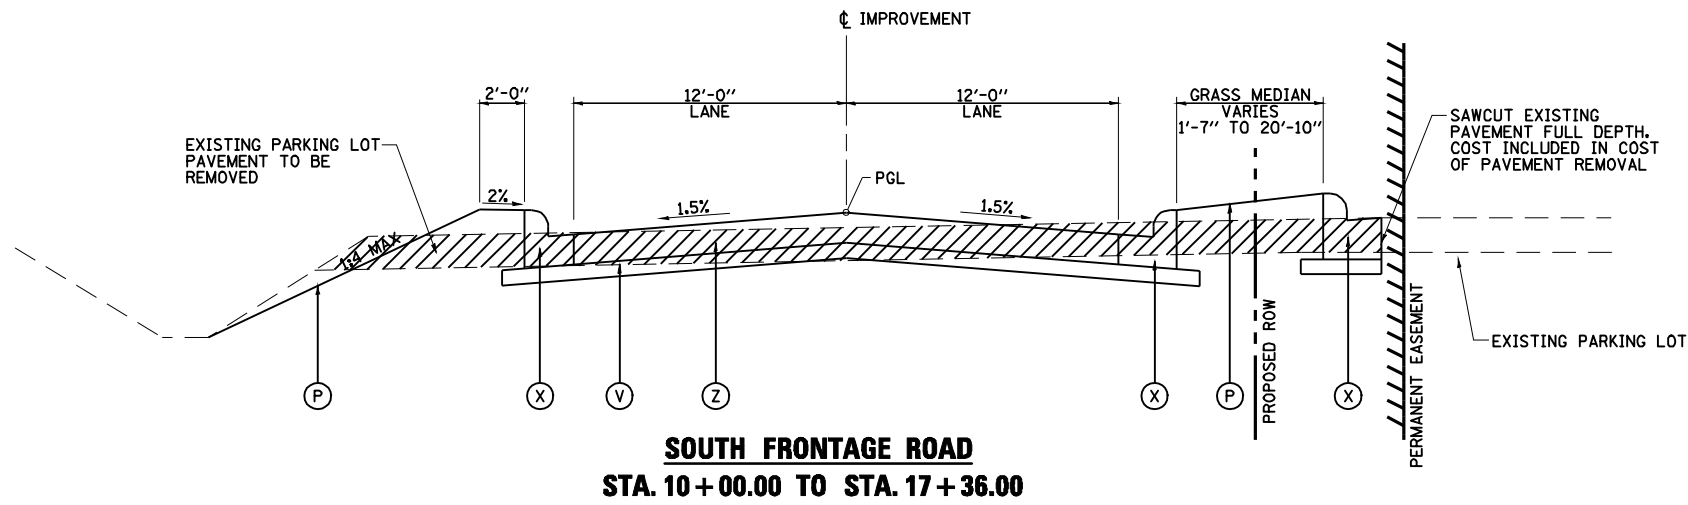


F.A.P. 72, F.A.P. 67, F.A.P. 75 & F.A.P. 668
 D-6 SPFLD-CLRLAKE DIRKSEN 2002

| | | | | |
|---------------------|----------|------------------|--------------|-----------|
| F.A.P. RTE. | SECTION | COUNTY | TOTAL SHEETS | SHEET NO. |
| • | •• | SANGAMON | 363 | 22 |
| STA. | | TO STA. | | |
| FED. ROAD DIST. NO. | ILLINOIS | FED. AID PROJECT | | |
| CONTRACT NO. 72088 | | | | |

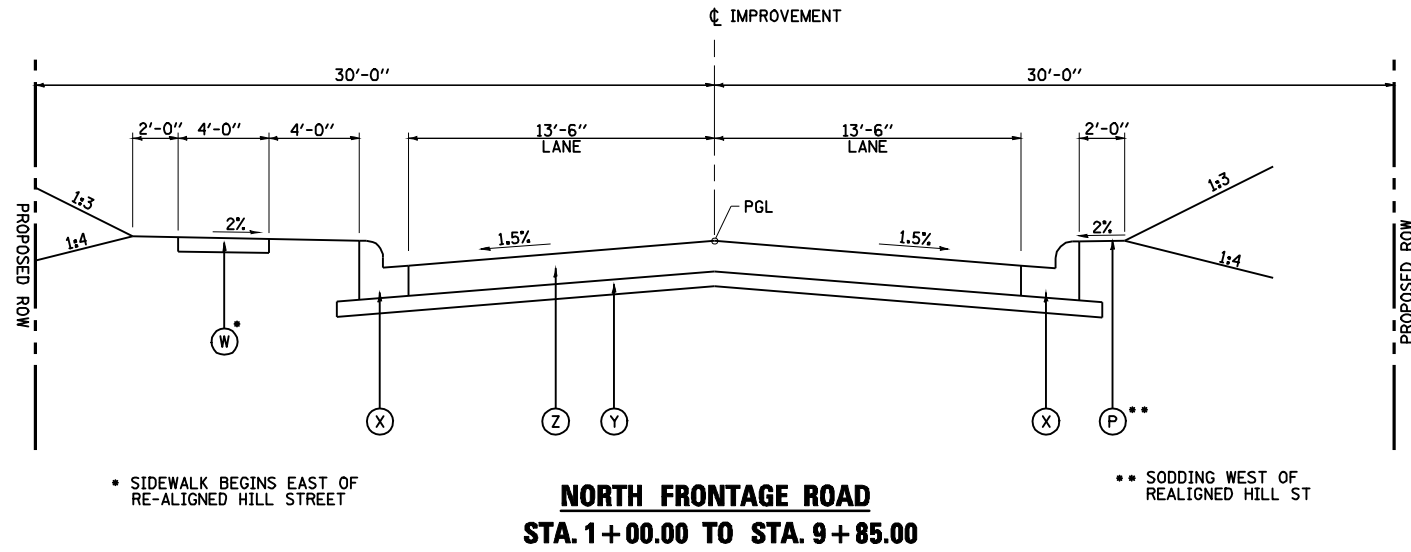

PROPOSED LEGEND

- (Z) HOT-MIX ASPHALT PAVEMENT (FULL DEPTH), 10" - SEE GENERAL NOTES
- (Y) PROCESSING MODIFIED SOIL, 12"
- (X) COMBINATION CONCRETE CURB & GUTTER, TYPE B-6.18
- (W) PCC SIDEWALK, 4"
- (V) PROPOSED SUB-BASE GRANULAR MATERIAL, TYPE A, 8"
- (P) SODDING (STA. 0+59.00 TO 3+00.00)
- (L) PROPOSED AGGREGATE SHOULDER, VARIABLE DEPTH
- (U) PROPOSED HOT-MIX ASPHALT SURFACE COURSE, MIX "C", N50, 2"

NOTES:
 1. LIME APPLICATION RATE IS 30 POUNDS/SQ. YD.
 2. LIME SHOULD BE APPLIED IN SLURRY FORM.
 3. PROCESSING MODIFIED SOILS 12" SHALL BE LIMITED TO THE MONTHS OF MAY THRU OCTOBER.

SHEET 12 OF 12

| REVISIONS | |
|-----------|------|
| NAME | DATE |
| | |
| | |
| | |
| | |
| | |
| | |
| | |
| | |
| | |
| | |

ILLINOIS DEPARTMENT OF TRANSPORTATION
PROPOSED TYPICAL SECTIONS
FRONTAGE ROADS

SCALE: NONE
 DATE 08/05
 DRAWN BY MLO
 CHECKED BY SJK