



* F.A.I. 72, F.A.P. 67, F.A.P. 75 & F.A.P. 668
 ** D-6 SPFLD-CLRLAKE DIRKSEN 2002

| | | | | |
|---------------------|----------|------------------|--------------|-----------|
| F.A.P. RTE. | SECTION | COUNTY | TOTAL SHEETS | SHEET NO. |
| * | ** | SANGAMON | 363 | 43 |
| STA. | | TO STA. | | |
| FED. ROAD DIST. NO. | ILLINOIS | FED. AID PROJECT | | |
| CONTRACT NO. 72088 | | | | |

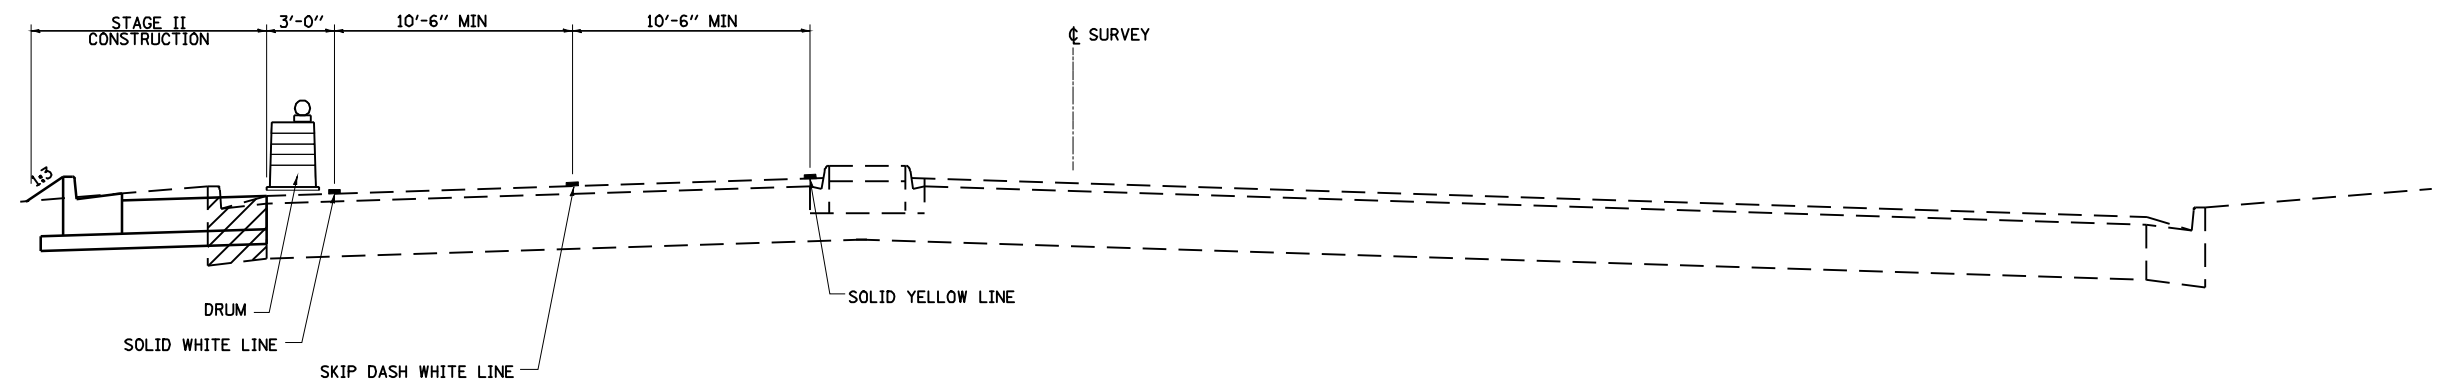

DIRKSEN PARKWAY
SECTION C-C (TYPICAL)
STA. 154+00.00 TO CLEAR LAKE AVENUE

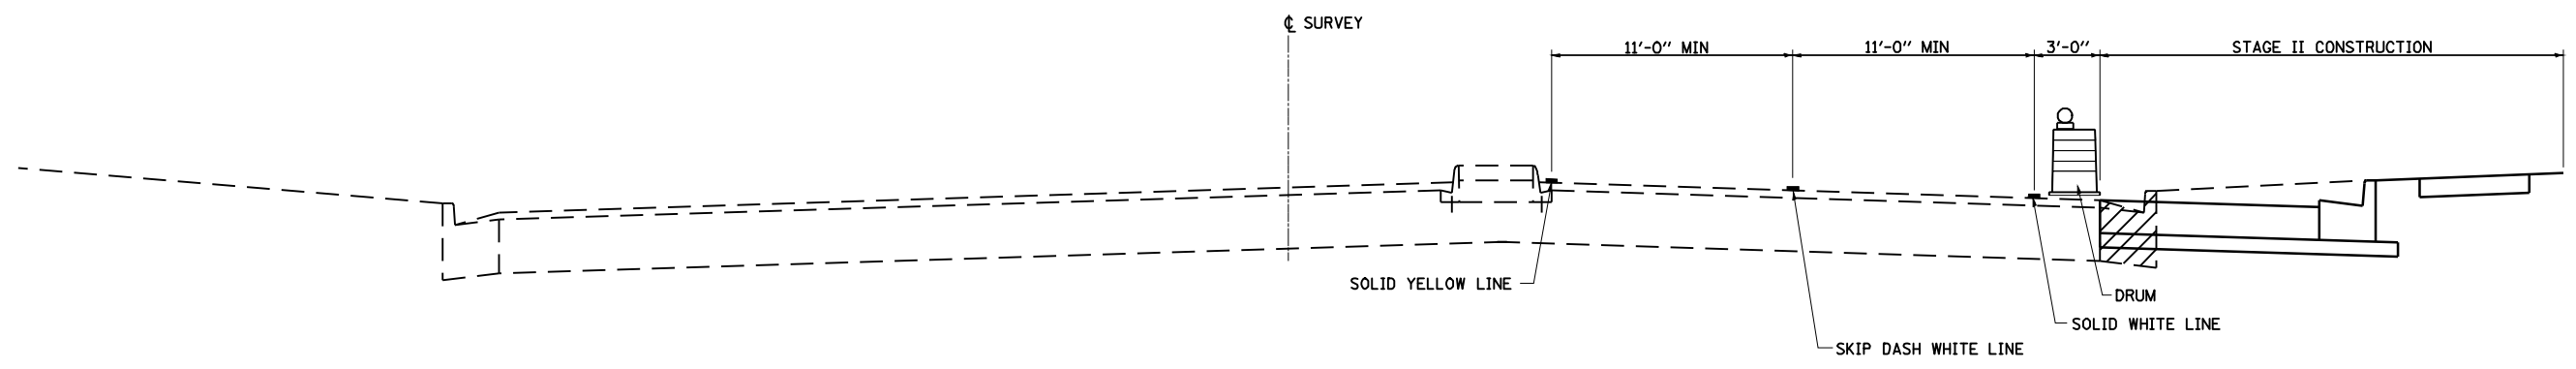

DIRKSEN PARKWAY
SECTION D-D (TYPICAL)
CLEAR LAKE AVENUE TO STA. 173+16.98

SHEET 11 OF 34

| REVISIONS | |
|-----------|------|
| NAME | DATE |
| | |
| | |
| | |
| | |
| | |
| | |
| | |
| | |
| | |
| | |

ILLINOIS DEPARTMENT OF TRANSPORTATION

STAGE II CONSTRUCTION TYPICAL SECTIONS

SCALE: VERT. 1/05
 HORIZ. 1/05

DRAWN BY NJV
 CHECKED BY CWG