



F.A.P. 72, F.A.P. 67, F.A.P. 75 & F.A.P. 668
 ** D-6 SPFLD-CLRLAKE DIRKSEN 2002

F.A.P. RTE.	SECTION	COUNTY	TOTAL SHEETS	SHEET NO.
•	••	SANGAMON	363	45
STA. TO STA.		ILLINOIS FED. AID PROJECT		
FED. ROAD DIST. NO.		CONTRACT NO. 72088		

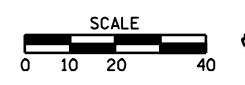

LEGEND

	WORK AREA
	SIGN ON PORTABLE OR PERMANENT SUPPORT
	DRUM WITH MONO DIRECTIONAL LIGHT
	DRUM WITH MONO DIRECTIONAL FLASHING LIGHT
	TYPE III BARRICADE
	TRAFFIC FLOW DIRECTION
	PAVEMENT MARKING TO BE REMOVED
	TEMPORARY PAVEMENT MARKING
	PAVEMENT MARKING TO REMAIN
	ITEM 4 DOUBLE YELLOW (NARROW)
	6' TYP
	2' TYP
	10' TYP
	30' TYP
	10' TYP

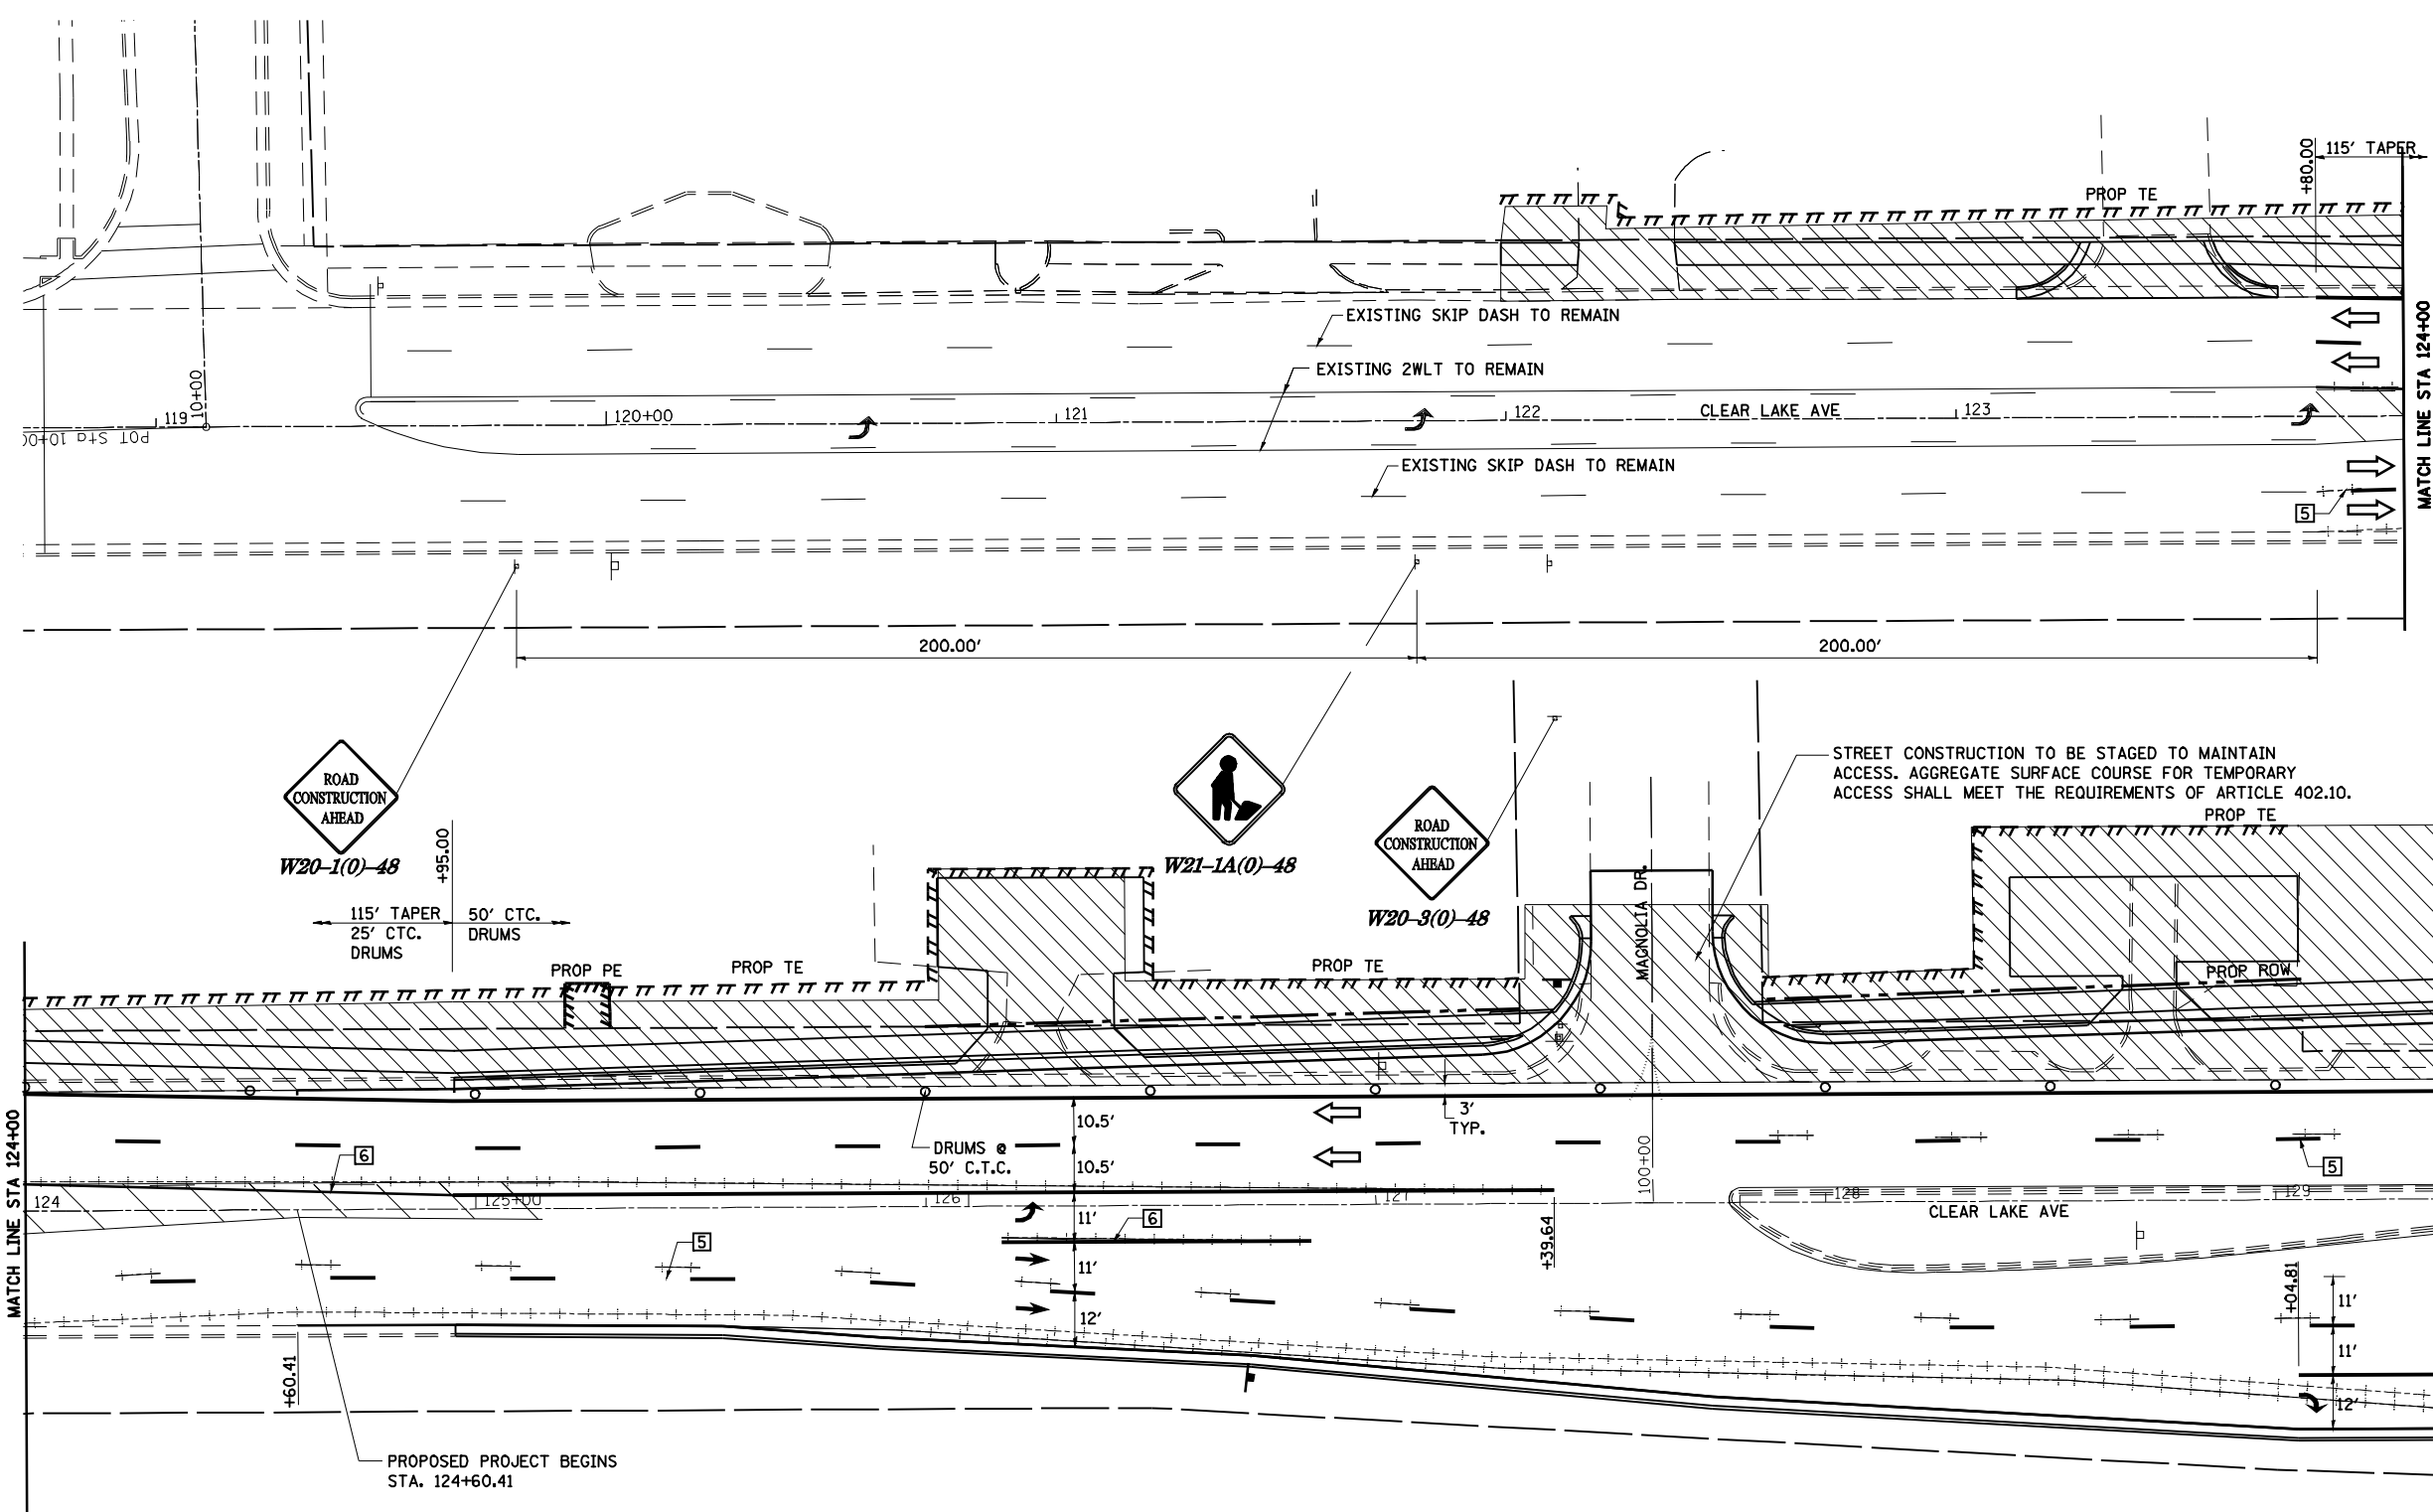

TEMPORARY PAVEMENT MARKING LEGEND

- 1 4" SKIP-DASH YELLOW
- 2 4" SOLID YELLOW
- 3 4" DIAGONAL YELLOW
- 4 4" DOUBLE YELLOW NARROW
- 5 4" SKIP-DASH WHITE
- 6 4" SOLID WHITE
- 7 24" STOP BAR WHITE
- 8 4" DIAGONAL WHITE
- 9 LETTERS & SYMBOLS

TRAFFIC CONTROL STANDARDS
701602

REVISIONS	
NAME	DATE

ILLINOIS DEPARTMENT OF TRANSPORTATION

STAGE III CONSTRUCTION

SCALE: VERT. 1/05
 HORIZ. 1/05

DRAWN BY NJV
 CHECKED BY CWG