



• F.A.P. 72, F.A.P. 67, F.A.P. 75 & F.A.P. 668  
 \*\* D-6 SPFLD-CLRLAKE DIRKSEN 2002

F.A.P. RTE.	SECTION	COUNTY	TOTAL SHEETS	SHEET NO.
*	**	SANGAMON	363	49
STA.		TO STA.		
FED. ROAD DIST. NO.	ILLINOIS	FED. AID PROJECT		
CONTRACT NO. 72088				

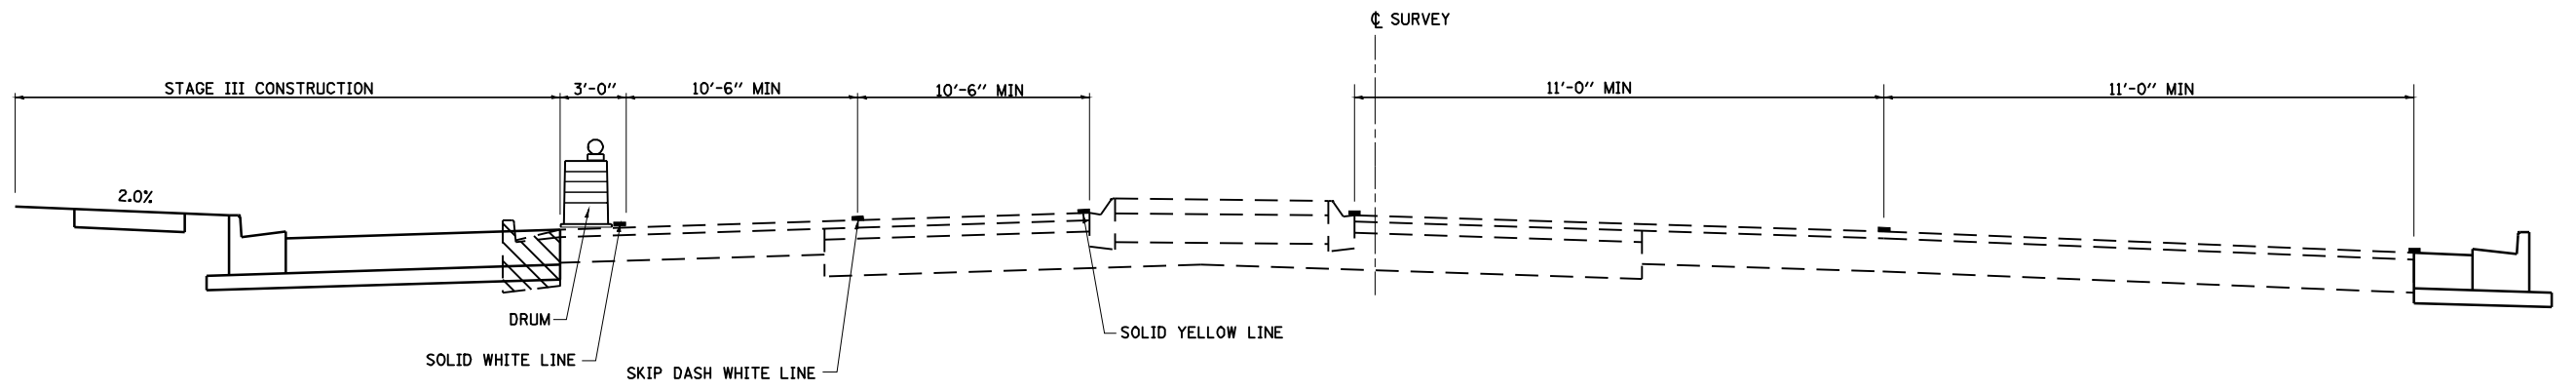

**CLEAR LAKE AVENUE**  
**SECTION E-E (TYPICAL)**  
**STA. 124 + 60.41 TO DIRKSEN PARKWAY**

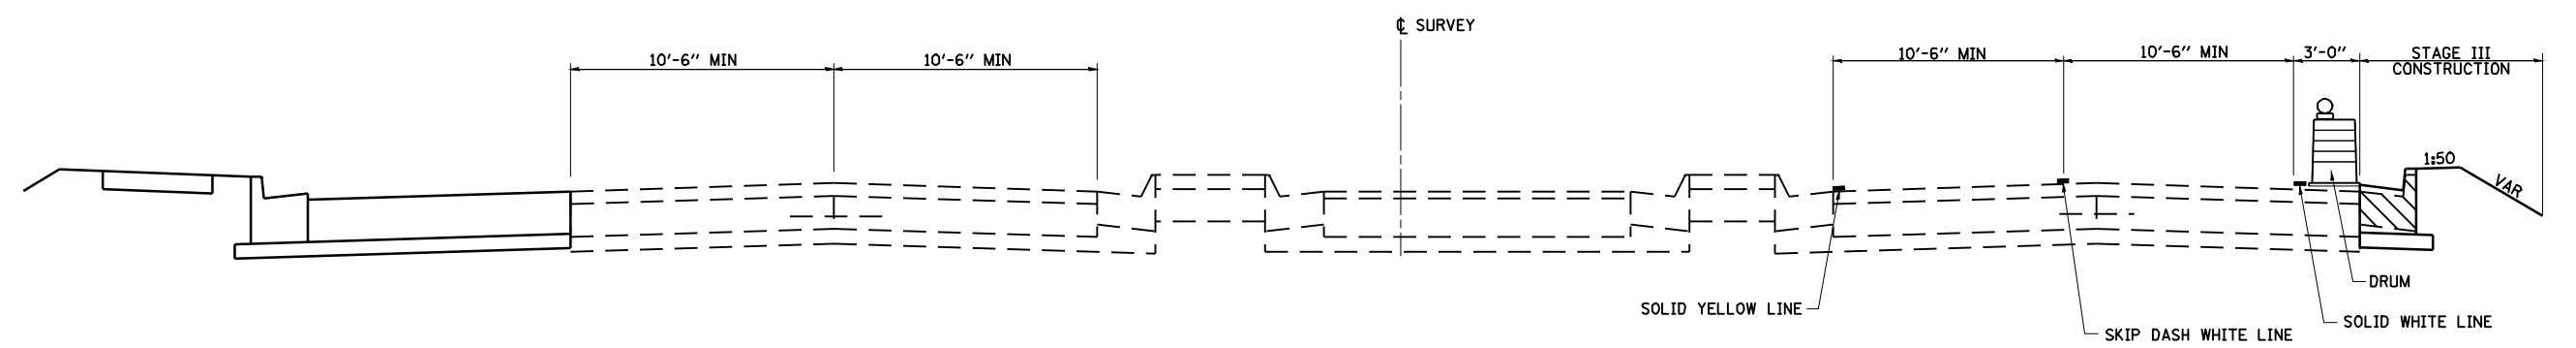

**CLEAR LAKE AVENUE**  
**SECTION F-F (TYPICAL)**  
**DIRKSEN PARKWAY TO STA. 36 + 00.00**

**SHEET 17 OF 34**

REVISIONS	
NAME	DATE

ILLINOIS DEPARTMENT OF TRANSPORTATION

**STAGE III CONSTRUCTION TYPICAL SECTIONS**

SCALE: VERT. 1/05  
 HORIZ. 1/05

DRAWN BY NJV  
 CHECKED BY CWG