



• F.A.P. 72, F.A.P. 67, F.A.P. 75 & F.A.P. 668
 •• D-6 SPFLD-CLRLAKE DIRKSEN 2002

F.A.P. RTE.	SECTION	COUNTY	TOTAL SHEETS	SHEET NO.
*	**	SANGAMON	363	53
STA.		TO STA.		
FED. ROAD DIST. NO.	ILLINOIS	FED. AID PROJECT		
CONTRACT NO. 72088				

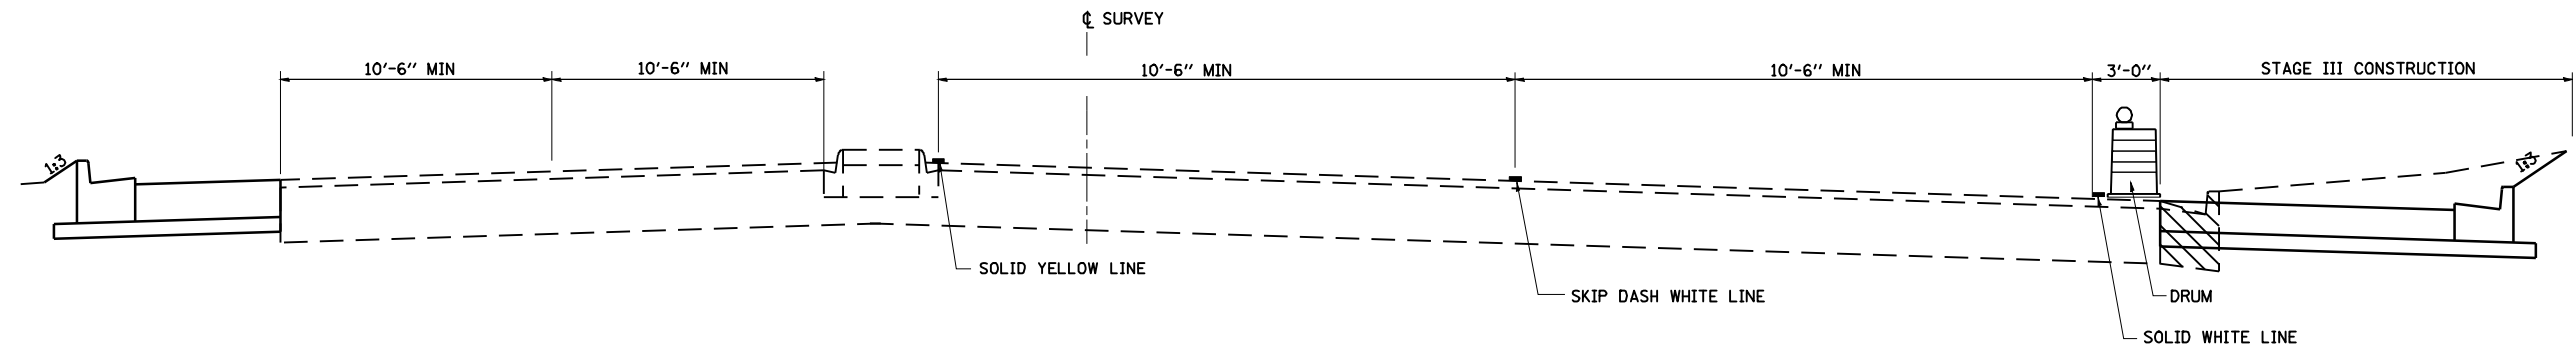

DIRKSEN PARKWAY
SECTION G-G (TYPICAL)
STA. 154+00.00 TO CLEAR LAKE AVENUE

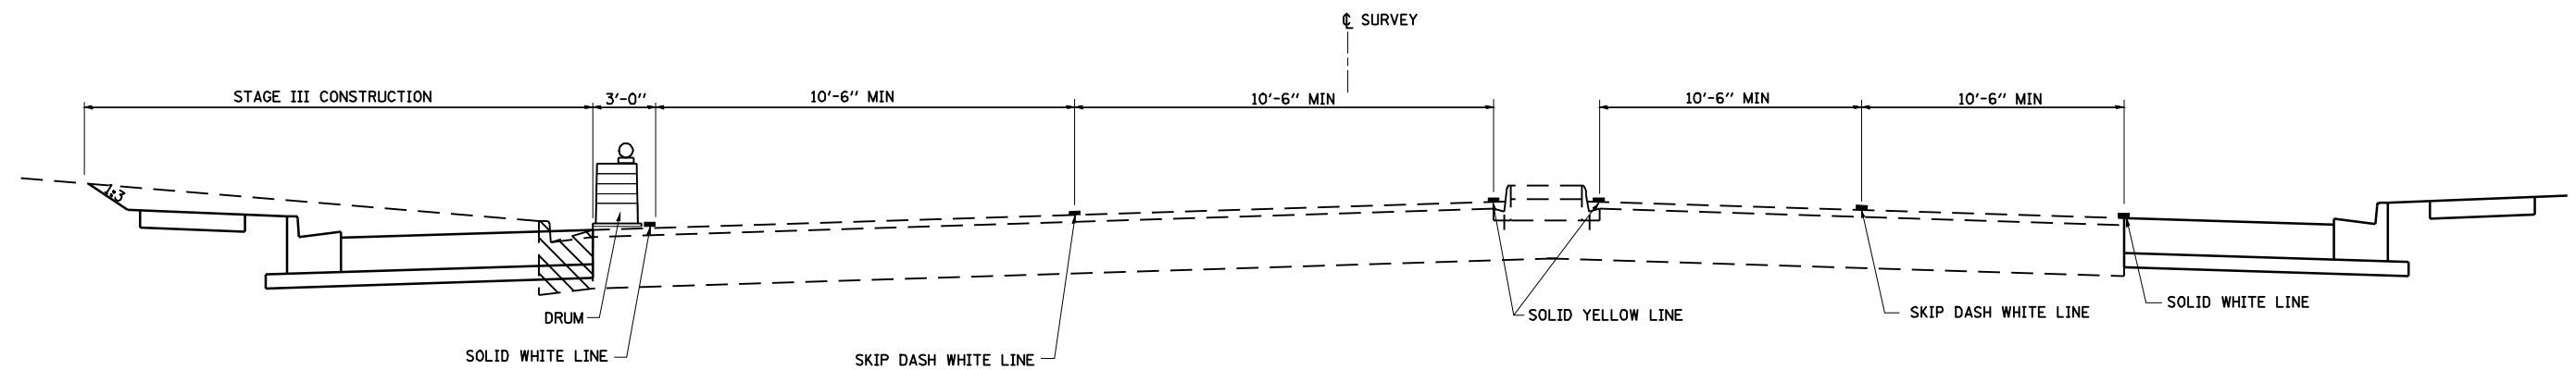

DIRKSEN PARKWAY
SECTION H-H (TYPICAL)
CLEAR LAKE AVENUE TO STA. 173+16.98

SHEET 21 OF 34

REVISIONS	
NAME	DATE

ILLINOIS DEPARTMENT OF TRANSPORTATION

**STAGE III
 CONSTRUCTION
 TYPICAL SECTIONS**

SCALE: VERT. 1"=4'
 HORIZ. 1"=40'
 DATE 1/05

DRAWN BY NJV
 CHECKED BY CWG