



F.A.I. 72, F.A.P. 67, F.A.P. 75 & F.A.P. 668
 ** D-6 SPFLD-CLRLAKE DIRKSEN 2002

F.A.P. RTE.	SECTION	COUNTY	TOTAL SHEETS	SHEET NO.
*	**	SANGAMON	363	59
STA.		TO STA.		
FED. ROAD DIST. NO.	ILLINOIS	FED. AID PROJECT		
CONTRACT NO. 72088				

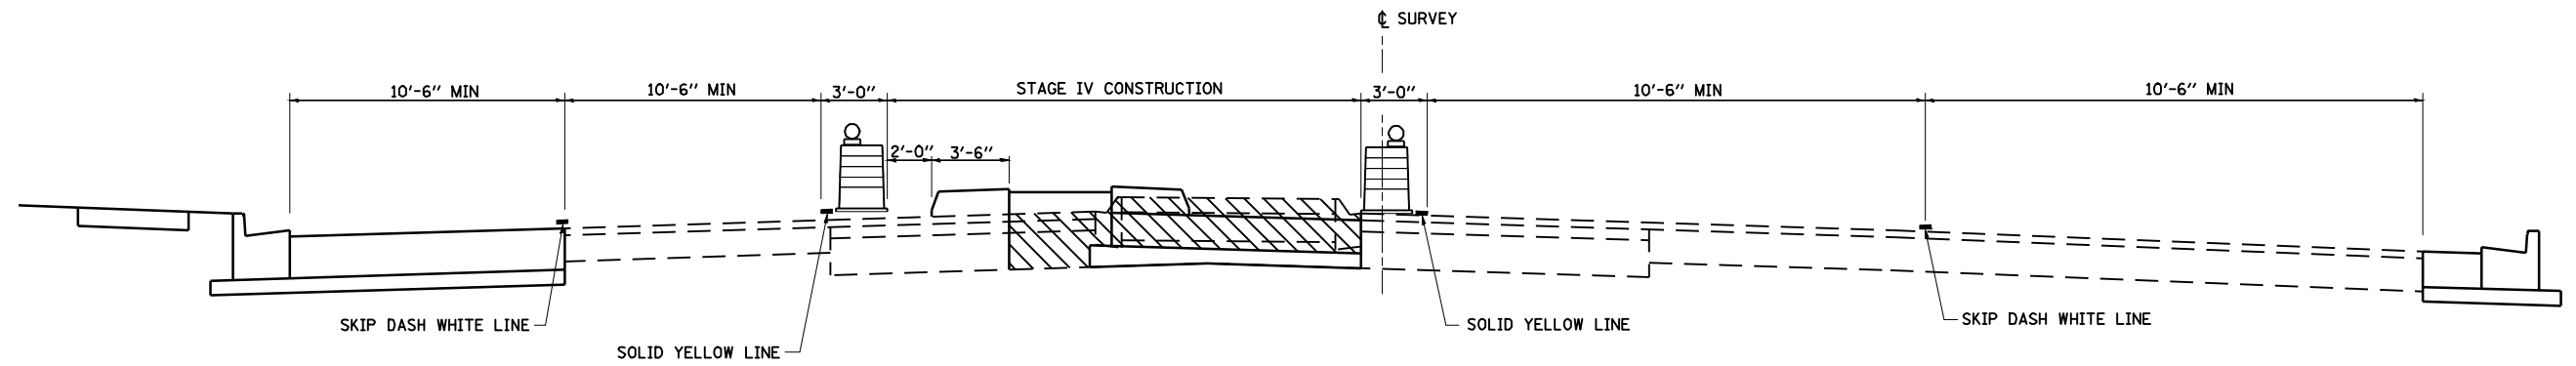

CLEAR LAKE AVENUE
SECTION I-I (TYPICAL)
STA. 124 + 60.41 TO DIRKSEN PARKWAY

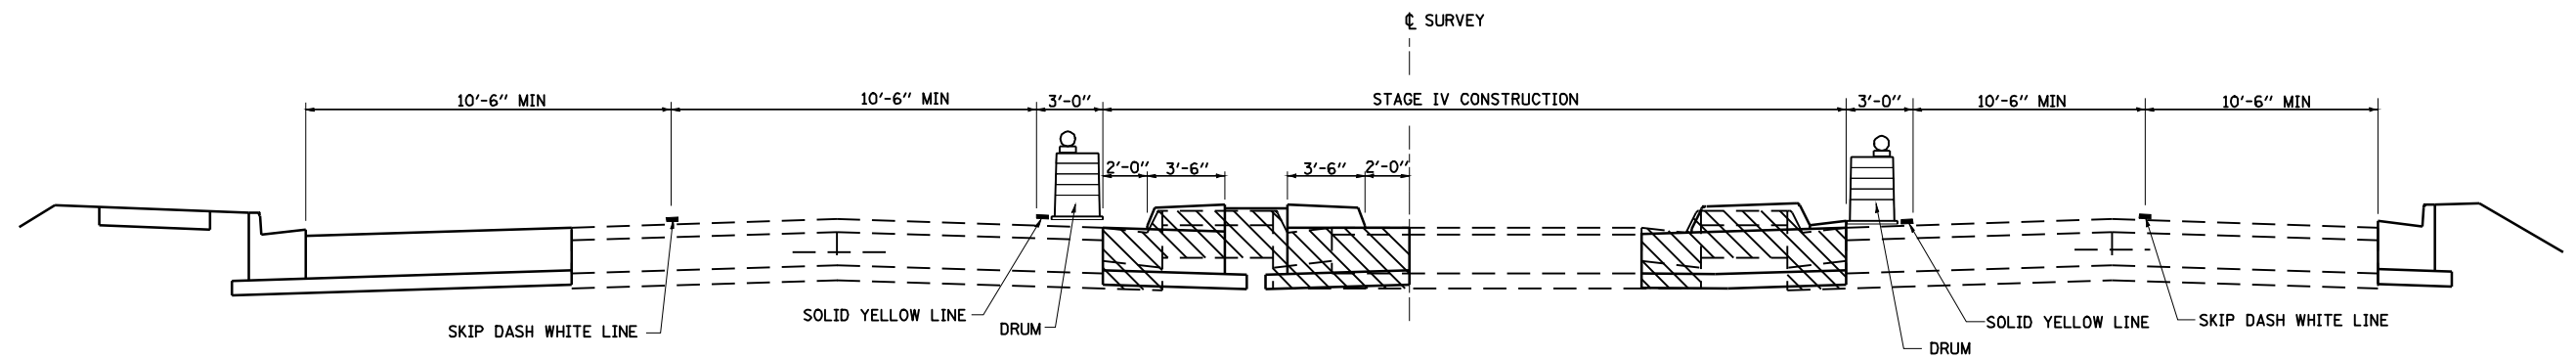

CLEAR LAKE AVENUE
SECTION J-J (TYPICAL)
DIRKSEN PARKWAY TO STA. 36 + 00.00

SHEET 27 OF 34

REVISIONS	
NAME	DATE

ILLINOIS DEPARTMENT OF TRANSPORTATION

**STAGE IV
 CONSTRUCTION
 TYPICAL SECTIONS**

SCALE: VERT. 1/05
 HORIZ.

DRAWN BY NJV
 CHECKED BY CWG