



F.A.P. RTE.	SECTION	COUNTY	TOTAL SHEETS	SHEET NO.
*	**	SANGAMON	363	63
STA.		TO STA.		
FED. ROAD DIST. NO.	ILLINOIS	FED. AID PROJECT		
CONTRACT NO. 72088				

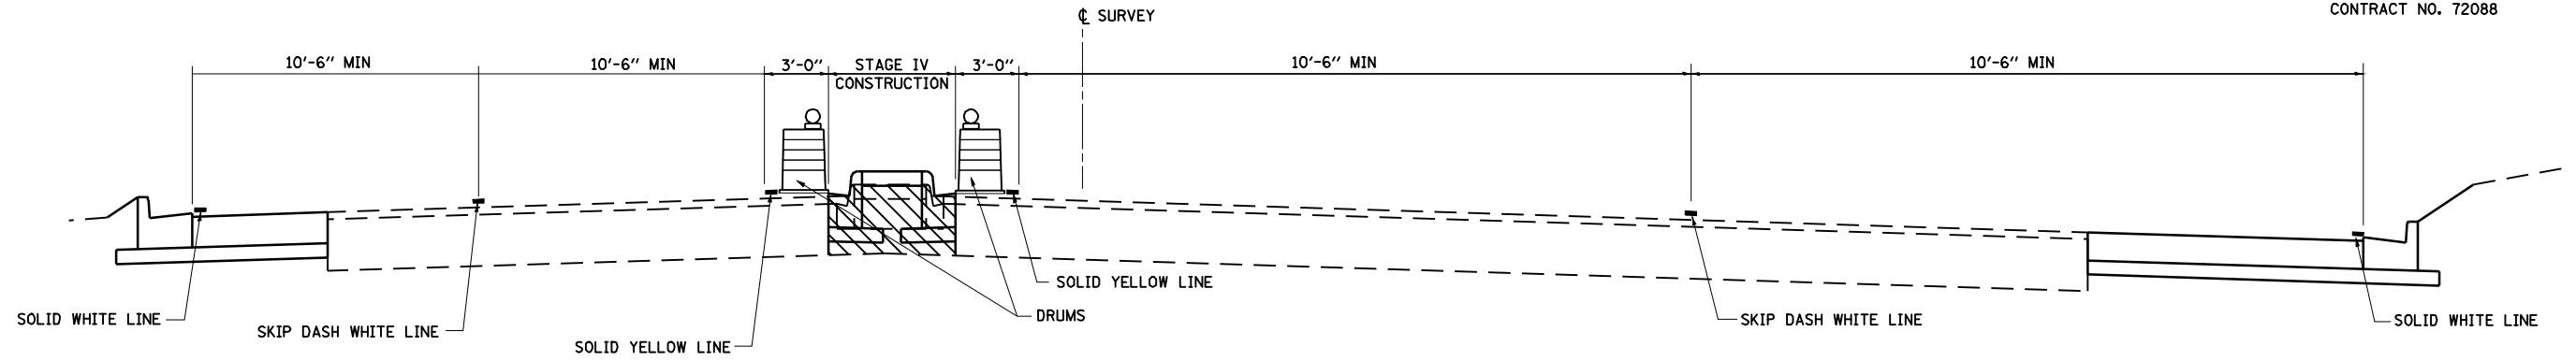

DIRKSEN PARKWAY
SECTION K-K (TYPICAL)
STA. 159+91.09 TO CLEAR LAKE AVENUE

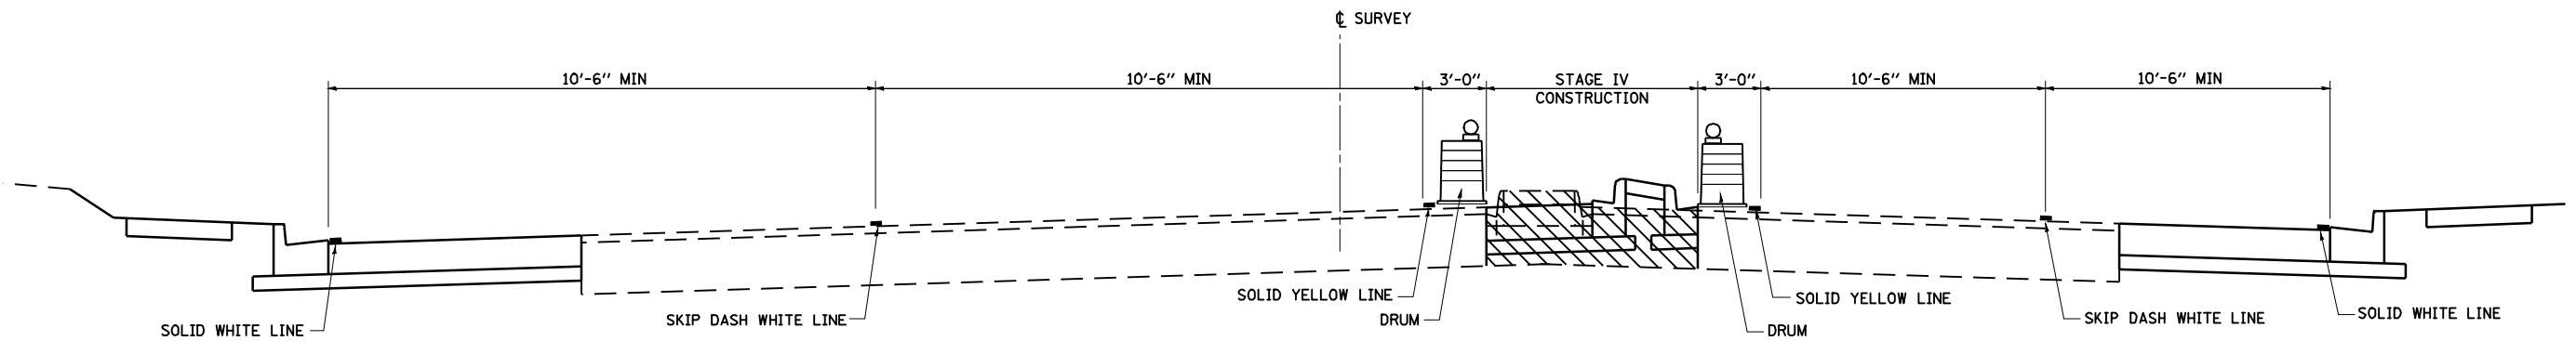

DIRKSEN PARKWAY
SECTION L-L (TYPICAL)
CLEAR LAKE AVENUE TO STA. 173+16.98

REVISIONS	
NAME	DATE

ILLINOIS DEPARTMENT OF TRANSPORTATION

**STAGE IV
 CONSTRUCTION
 TYPICAL SECTIONS**

SCALE: VERT. 1/8"
 HORIZ. 1/8"

DRAWN BY NJV
 CHECKED BY CWG

DATE 1/05