

STAGE V SUGGESTED SEQUENCE OF CONSTRUCTION:

1. CONSTRUCT REMAINDER OF CLEAR LAKE MEDIAN BETWEEN RE-ALIGNED HILL STREET AND EXISTING HILL STREET SHEET 34 OF 34.
2. BITUMINOUS SURFACE REMOVAL, BINDER COURSE AND BITUMINOUS SURFACE COURSE, STA. 37+00 TO 70+80.70, I-72.
3. BITUMINOUS SURFACE REMOVAL, BITUMINOUS SURFACE COURSE AND BINDER ON CLEAR LAKE AND DIRKSEN RECONSTRUCTION.

SHEET NOTES



1. ALL TRAFFIC CONTROL FOR STAGE V CONSTRUCTION SHALL BE PAID FOR AT THE CONTRACT UNIT PRICE FOR THE VARIOUS TRAFFIC CONTROL ITEMS SPECIFIED.
2. USE STANDARD 701601 FOR LANE CLOSURES ON CLEAR LAKE AVE FROM STA. 124+95.41 TO STA. 34+00.00 AND DIRKSEN PKWY.
3. USE STANDARD 701701 FOR LANE CLOSURES AT CLEAR LAKE/DIRKSEN INTERSECTION.
4. USE TRAFFIC CONTROL STANDARD 701801 FOR SIDEWALK CLOSURES.
5. PROVIDE ADDITIONAL DRUMS AND BARRICADES AS SHOWN AND AS DIRECTED BY THE ENGINEER. ADDITIONAL DRUMS AND BARRICADES SHALL BE INCLUDED IN THE CONTRACT UNIT PRICE OF THE VARIOUS TRAFFIC CONTROL ITEMS.

* F.A.P. 72, F.A.P. 67, F.A.P. 75 & F.A.P. 668
 ** D-6 SPFLD-CLRLAKE DIRKSEN 2002

F.A.P. RTE.	SECTION	COUNTY	TOTAL SHEETS	SHEET NO.
*	**	SANGAMON	363	64
STA.		TO STA.		
FED. ROAD DIST. NO.		ILLINOIS	FED. AID PROJECT	
CONTRACT NO. 72088				

LEGEND

 WORK AREA

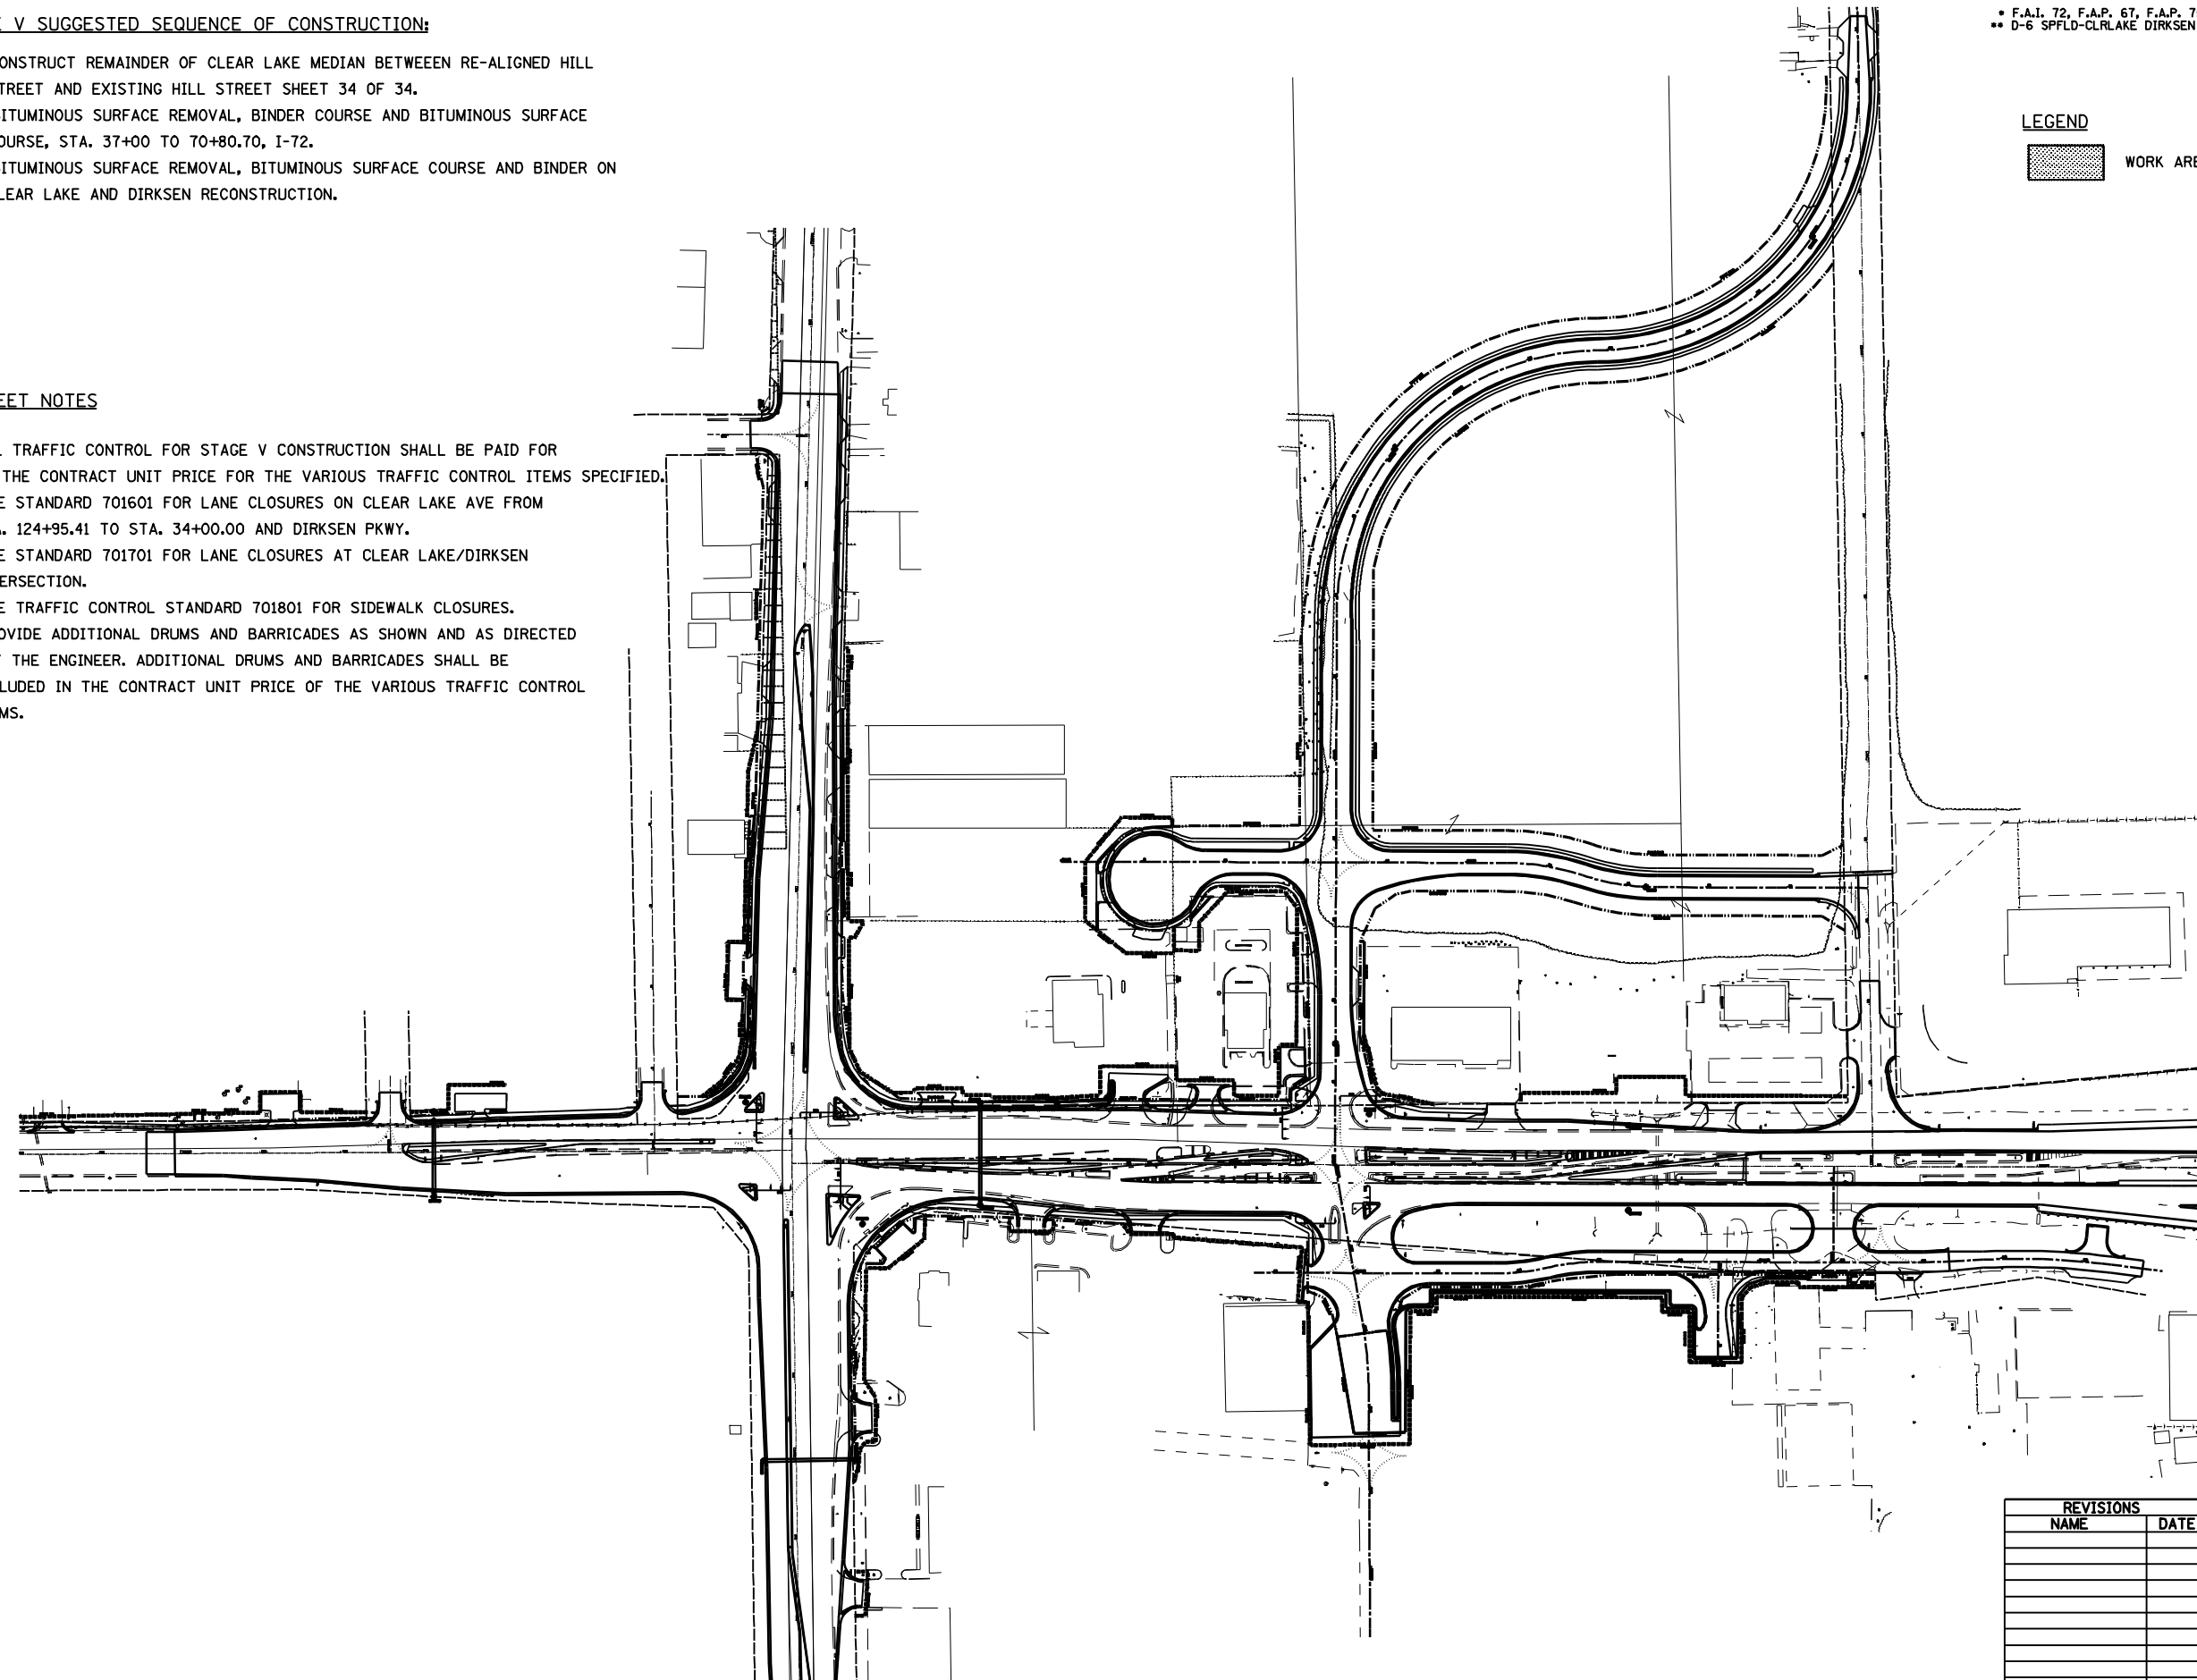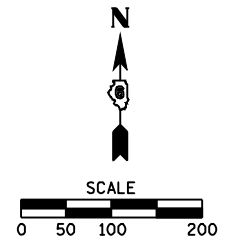

CONTINUED NEXT SHEET

SHEET 32 OF 34

REVISIONS	
NAME	DATE

ILLINOIS DEPARTMENT OF TRANSPORTATION

STAGE V CONSTRUCTION

SCALE: VERT. 1/05
 HORIZ. DATE

DRAWN BY MLO
 CHECKED BY CWG