
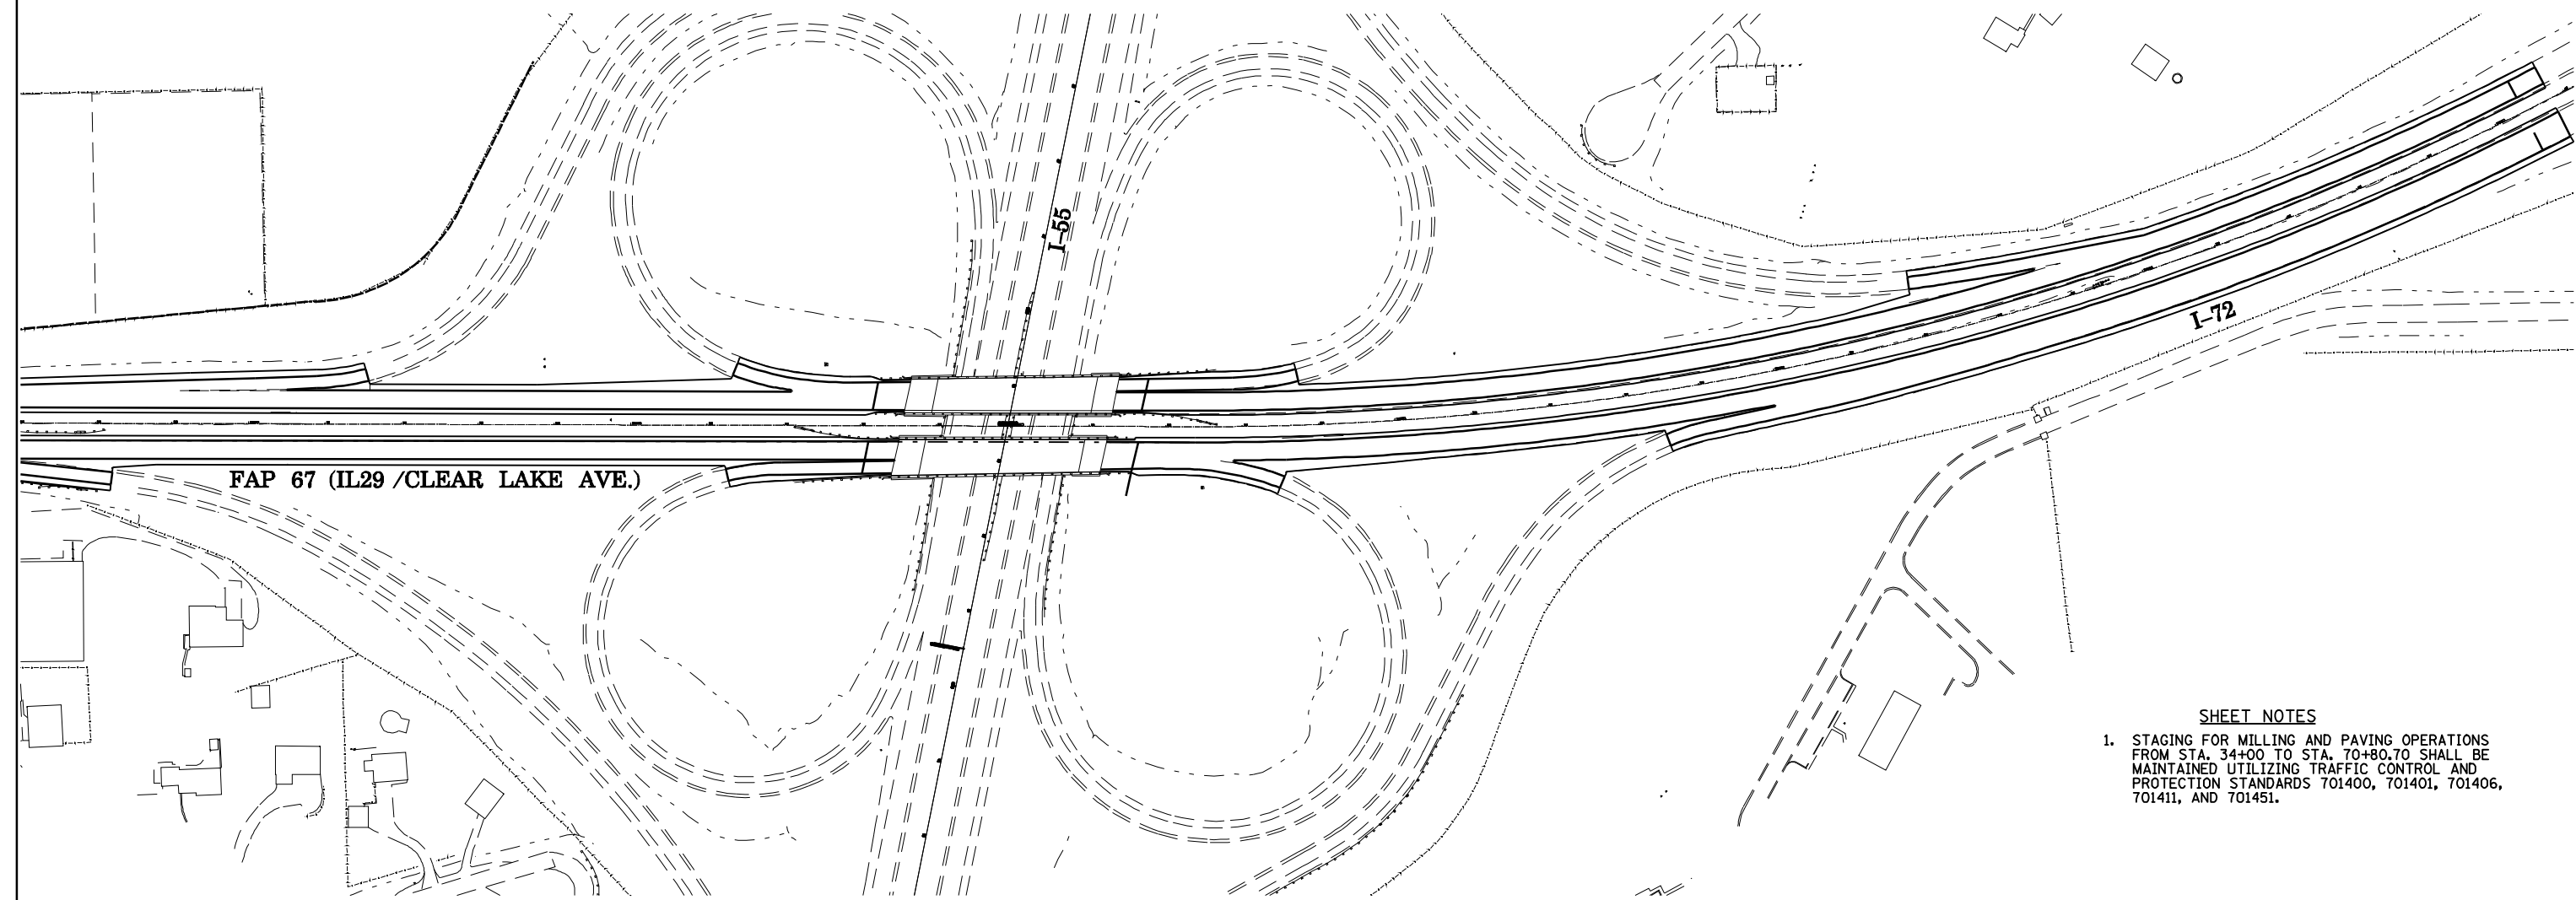


• F.A.P. 72, F.A.P. 67, F.A.P. 75 & F.A.P. 668
 ** D-6 SPFLD-CLRLAKE DIRKSEN 2002

F.A.P. RTE.	SECTION	COUNTY	TOTAL SHEETS	SHEET NO.
*	**	SANGAMON	363	65
STA.		TO STA.		
FED. ROAD DIST. NO.	ILLINOIS	FED. AID PROJECT		
CONTRACT NO. 72088				

LEGEND
 WORK AREA

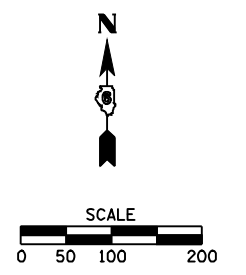

SHEET NOTES

1. STAGING FOR MILLING AND PAVING OPERATIONS FROM STA. 34+00 TO STA. 70+80.70 SHALL BE MAINTAINED UTILIZING TRAFFIC CONTROL AND PROTECTION STANDARDS 701400, 701401, 701406, 701411, AND 701451.

SHEET 33 OF 34

REVISIONS	
NAME	DATE

ILLINOIS DEPARTMENT OF TRANSPORTATION

**STAGE V
CONSTRUCTION**

SCALE: VERT. 1/05
 HORIZ. DATE

DRAWN BY MLO
 CHECKED BY CWG