


SEC 30, T16N, R5W, 3RD PM

WB BRIDGE OMISSION STA. 48+60.00 TO STA. 51+33.00

F.A.I. 72, F.A.P. 67, F.A.P. 75 & F.A.P. 668
D-6 SPFLD-CLRLAKE DIRKSEN 2002

F.A. RTE.	SECTION	COUNTY	TOTAL SHEETS	SHEET NO.
*	**	SANGAMON	363	78
STA. 47+00.00		TO STA. 53+00.00		
FED. ROAD DIST. NO.		ILLINOIS FED. AID PROJECT		
CONTRACT NO. 72088				

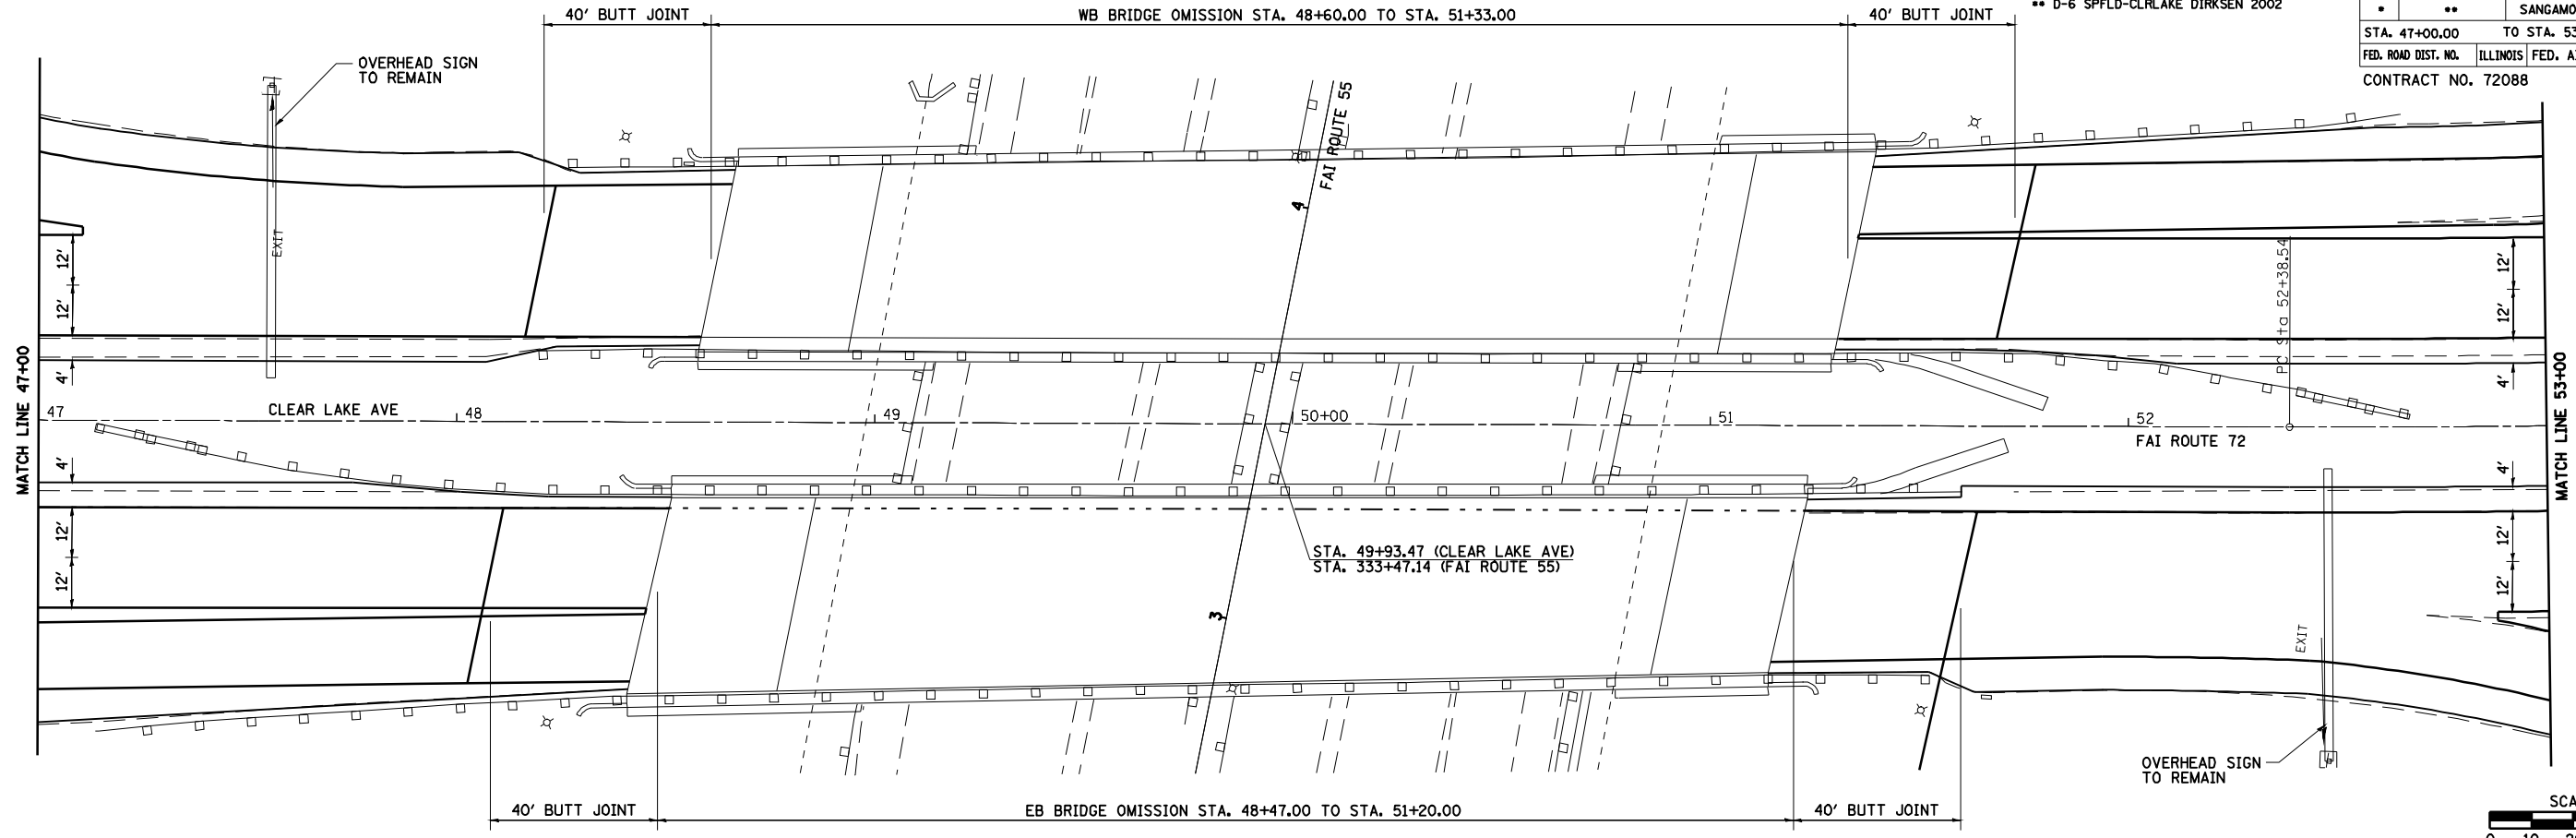

PLAN	SURVEYED	BY	DATE
PLOTTED	BY		
CHECKED	BY		
NO. OF WAY CHECKED			
CADD FILE NAME			

PROFILE	SURVEYED	BY	DATE
PLOTTED	BY		
CHECKED	BY		
NO. OF WAY CHECKED			
STRUCTURE NOTATIONS CHKD			

