




F.A.P. RTE.	SECTION	COUNTY	TOTAL SHEETS	SHEET NO.
*	**	SANGAMON	363	101
STA.		TO STA.		
FED. ROAD DIST. NO.	ILLINOIS	FED. AID PROJECT		
CONTRACT NO. 72088				
* F.A.I. 72, F.A.P. 67, F.A.P. 75 & F.A.P. 668				
** D-6 SPFLD-CLRLAKE DIRKSEN 2002				

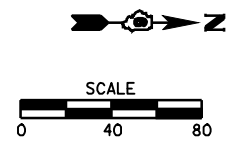

PLAN	SURVEYED	BY	DATE
	PLOTTED		
	NOTED		
	NO. OF MAY CHECKED		
	CADD FILE NAME		

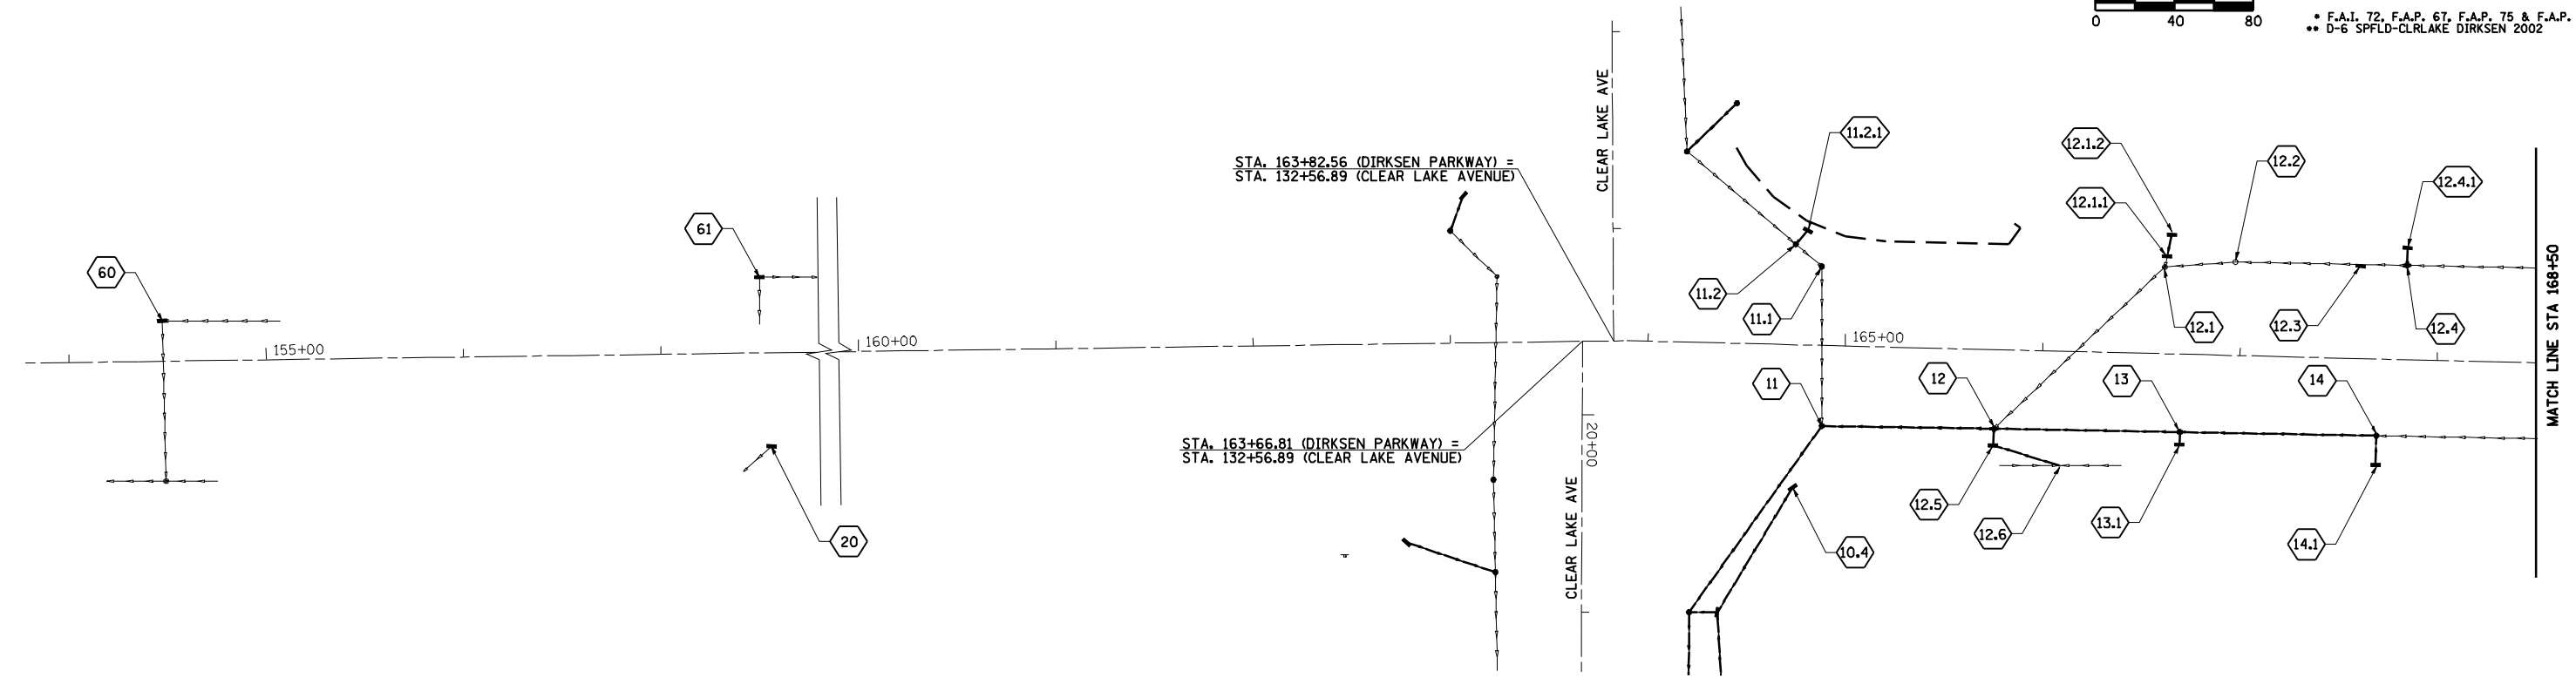

PROFILE	SURVEYED	BY	DATE
	PLOTTED		
	NOTED		
	NO. OF MAY CHECKED		
	STRUCTURE NOTATIONS OK'D		

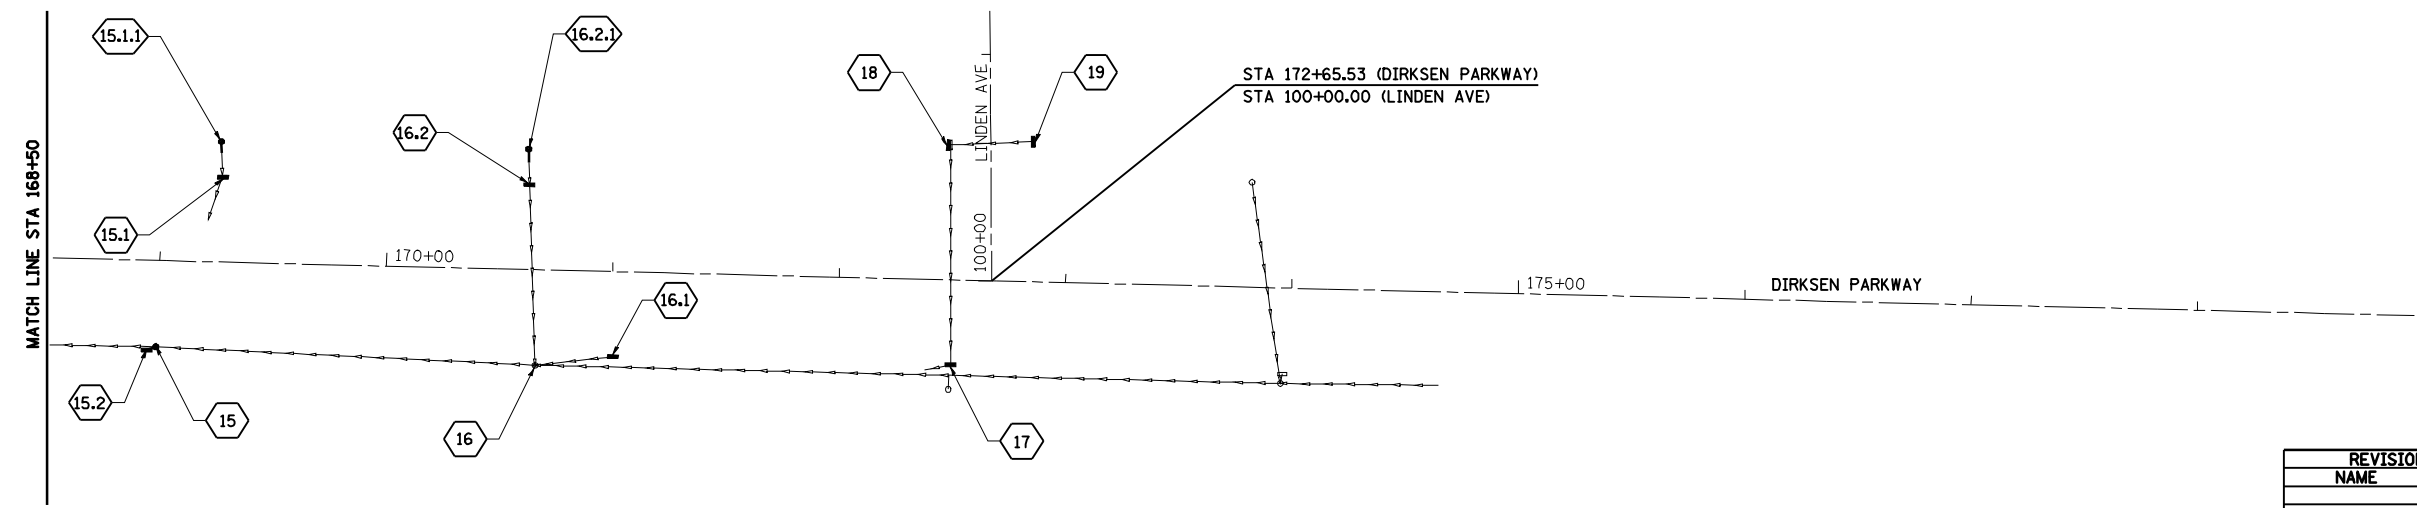

NOTE:
STRUCTURE NUMBERS 21-29
AND 45-49 NOT USED.

REVISIONS	
NAME	DATE

ILLINOIS DEPARTMENT OF TRANSPORTATION
**STORM SEWER KEY PLAN
DIRKSEN PARKWAY**
DRAWN BY _____
CHECKED BY _____
DATE _____

SHEET 2 OF 4