


LEGEND
 [TBR] TO BE REMOVED
 [TBF] TO BE FILLED
 [Boring Symbol] BORING LOCATION SEE SHEETS 215A - 215D

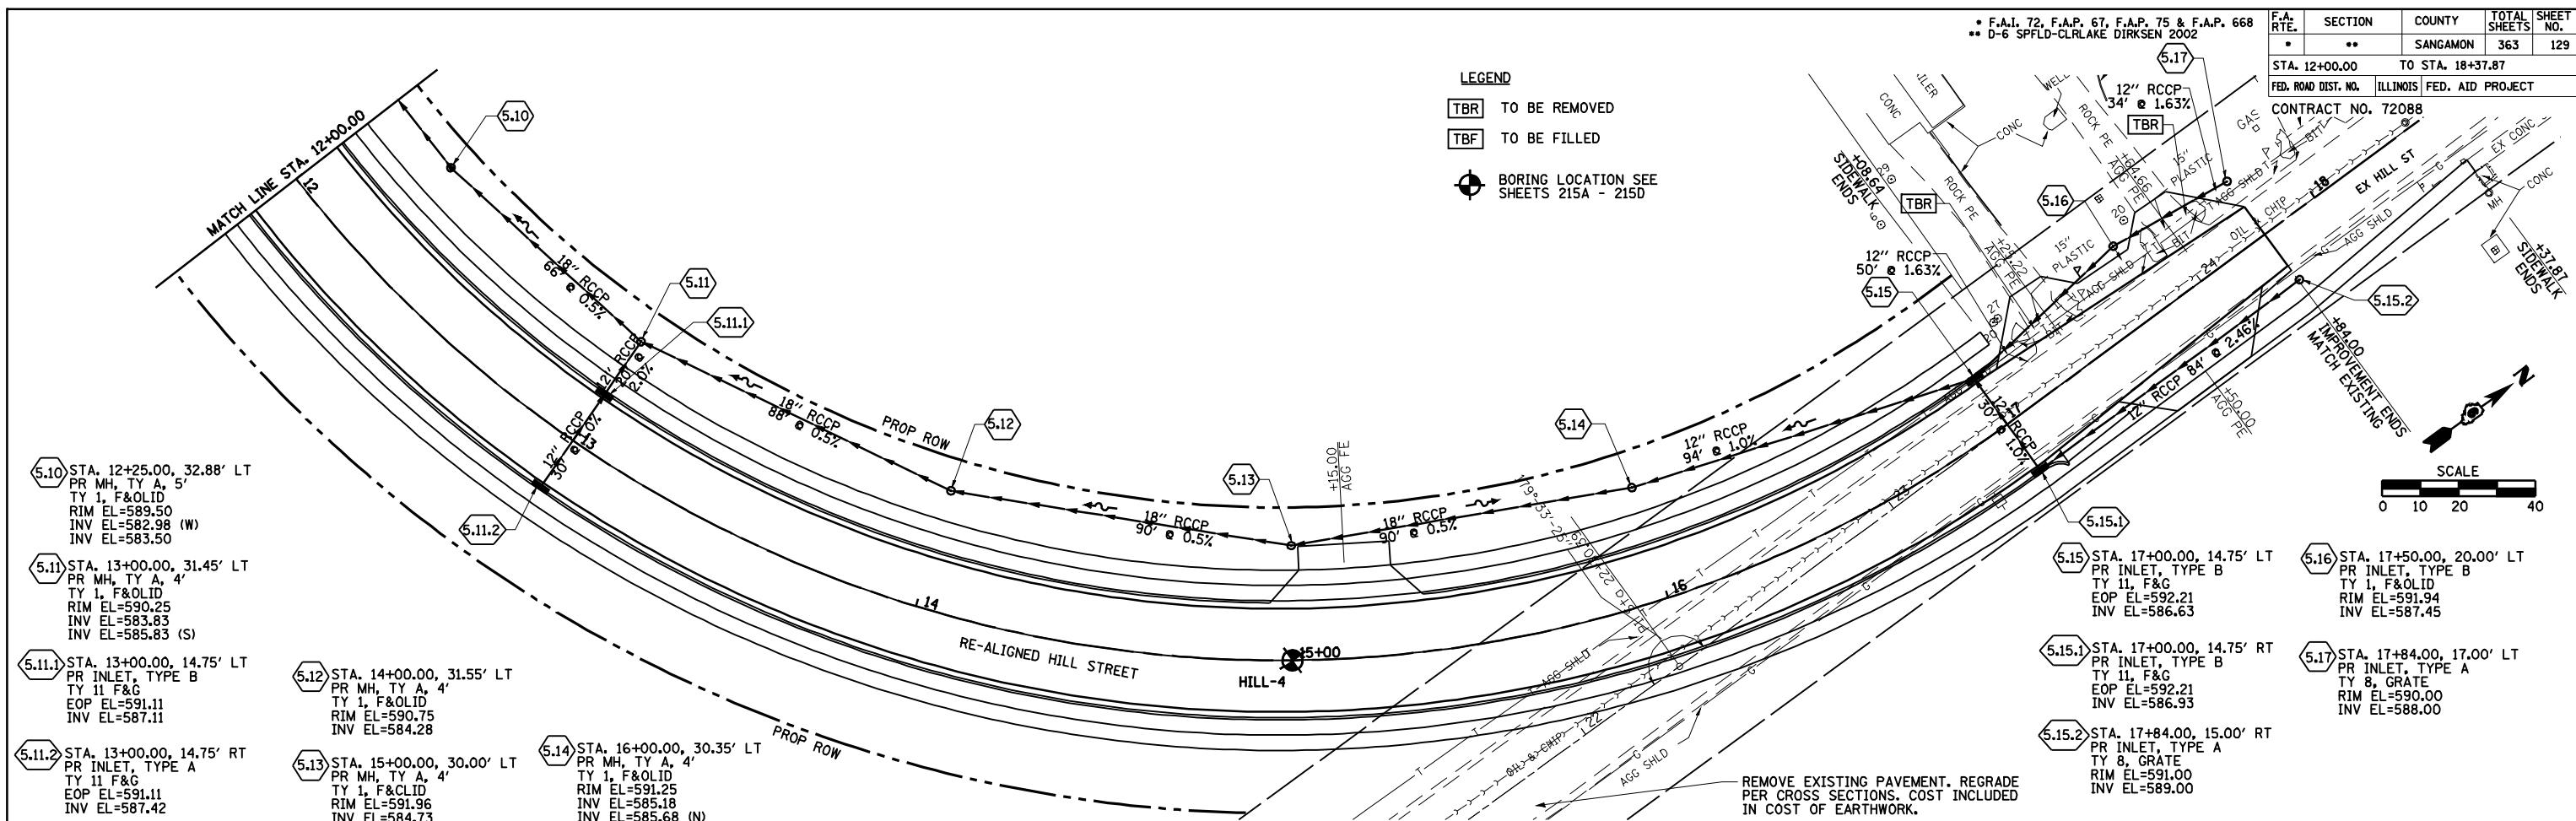

- | | | | |
|---|---|---|--|
| <p>5.10 STA. 12+25.00, 32.88' LT
PR MH, TY A, 5'
TY 1, F&OLID
RIM EL=589.50
INV EL=582.98 (W)
INV EL=583.50</p> <p>5.11 STA. 13+00.00, 31.45' LT
PR MH, TY A, 4'
TY 1, F&OLID
RIM EL=590.25
INV EL=583.83
INV EL=585.83 (S)</p> <p>5.11.1 STA. 13+00.00, 14.75' LT
PR INLET, TYPE B
TY 11 F&G
EOP EL=591.11
INV EL=587.11</p> <p>5.11.2 STA. 13+00.00, 14.75' RT
PR INLET, TYPE A
TY 11 F&G
EOP EL=591.11
INV EL=587.42</p> | <p>5.12 STA. 14+00.00, 31.55' LT
PR MH, TY A, 4'
TY 1, F&OLID
RIM EL=590.75
INV EL=584.28</p> <p>5.13 STA. 15+00.00, 30.00' LT
PR MH, TY A, 4'
TY 1, F&CLID
RIM EL=591.96
INV EL=584.73</p> <p>5.14 STA. 16+00.00, 30.35' LT
PR MH, TY A, 4'
TY 1, F&OLID
RIM EL=591.25
INV EL=585.18
INV EL=585.68 (N)</p> | <p>5.15 STA. 17+00.00, 14.75' LT
PR INLET, TYPE B
TY 11, F&G
EOP EL=592.21
INV EL=586.63</p> <p>5.15.1 STA. 17+00.00, 14.75' RT
PR INLET, TYPE B
TY 11, F&G
EOP EL=592.21
INV EL=586.93</p> <p>5.15.2 STA. 17+84.00, 15.00' RT
PR INLET, TYPE A
TY 8, GRATE
RIM EL=591.00
INV EL=589.00</p> | <p>5.16 STA. 17+50.00, 20.00' LT
PR INLET, TYPE B
TY 1, F&OLID
RIM EL=591.94
INV EL=587.45</p> <p>5.17 STA. 17+84.00, 17.00' LT
PR INLET, TYPE A
TY 8, GRATE
RIM EL=590.00
INV EL=588.00</p> |
|---|---|---|--|

DATE: _____ BY: _____
 SURVEYED: _____ PLOTTED: _____
 CHECKED: _____ BY: _____
 PLAN NO. _____ NOTE BOOK NO. _____
 CAD FILE NAME: _____

DATE: _____ BY: _____
 SURVEYED: _____ PLOTTED: _____
 CHECKED: _____ BY: _____
 PROFILE NO. _____ NOTE BOOK NO. _____
 STRUCTURE NOTATIONS CHRD: _____

