


PLAN	SURVEYED	DATE
	PLOTTED	BY
	CHECKED	BY
	DATE	
	NO. OF WAY CHECKED	
	CADD FILE NAME	

PROFILE	SURVEYED	DATE
	PLOTTED	BY
	CHECKED	BY
	DATE	
	NO. OF WAY CHECKED	
	STRUCTURE NOTATIONS CHKD	

F.A.I. 72, F.A.P. 67, F.A.P. 75 & F.A.P. 668
 ** D-6 SPFLD-CLRLAKE DIRKSEN 2002

F.A. RTE.	SECTION	COUNTY	TOTAL SHEETS	SHEET NO.
*	**	SANGAMON	363	133
STA. 13+50.00		TO STA. 17+36.00		
FED. ROAD DIST. NO.		ILLINOIS	FED. AID PROJECT	
CONTRACT NO. 72088				

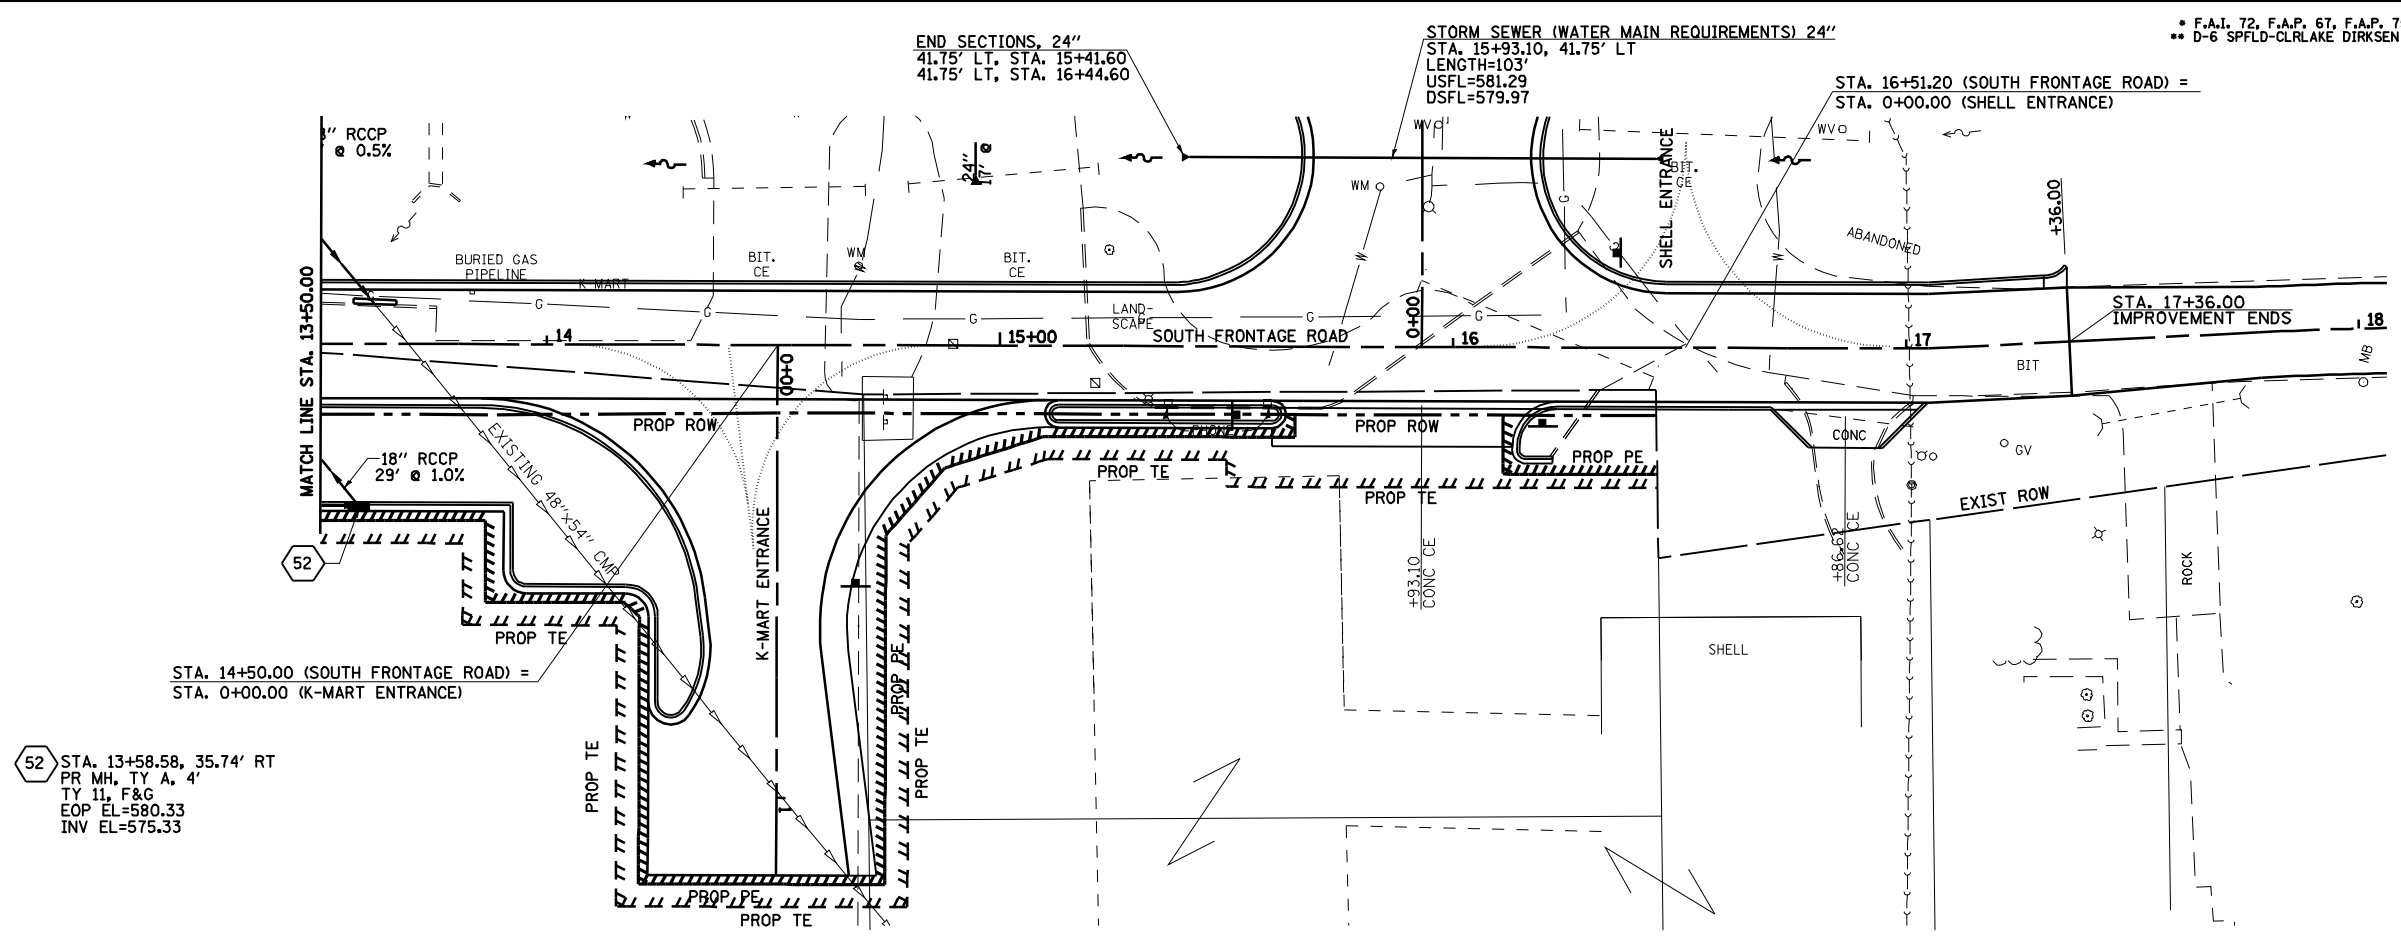

52 STA. 13+58.58, 35.74' RT
 PR MH, TY A, 4'
 TY 11, F&G
 EOP EL=580.33
 INV EL=575.33

