



ALL PAVEMENT MARKING ON  
BRIDGE DECK SHALL BE URETHANE.

F.A.I. 72, F.A.P. 67, F.A.P. 75 & F.A.P. 668  
D-6 SPFLD-CLRLAKE DIRKSEN 2002

F.A.P. RTE.	SECTION	COUNTY	TOTAL SHEETS	SHEET NO.
*	**	SANGAMON	363	152
STA. 49+00.00		TO STA. 62+00.00		
FED. ROAD DIST. NO.		ILLINOIS FED. AID PROJECT		
CONTRACT NO. 72088				

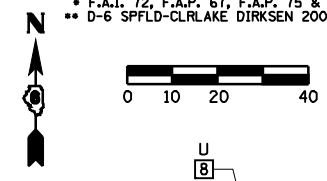


STA. 49+93.47 (CLEAR LAKE AVE) =  
STA. 333+47.14 (FAI RTE 55)

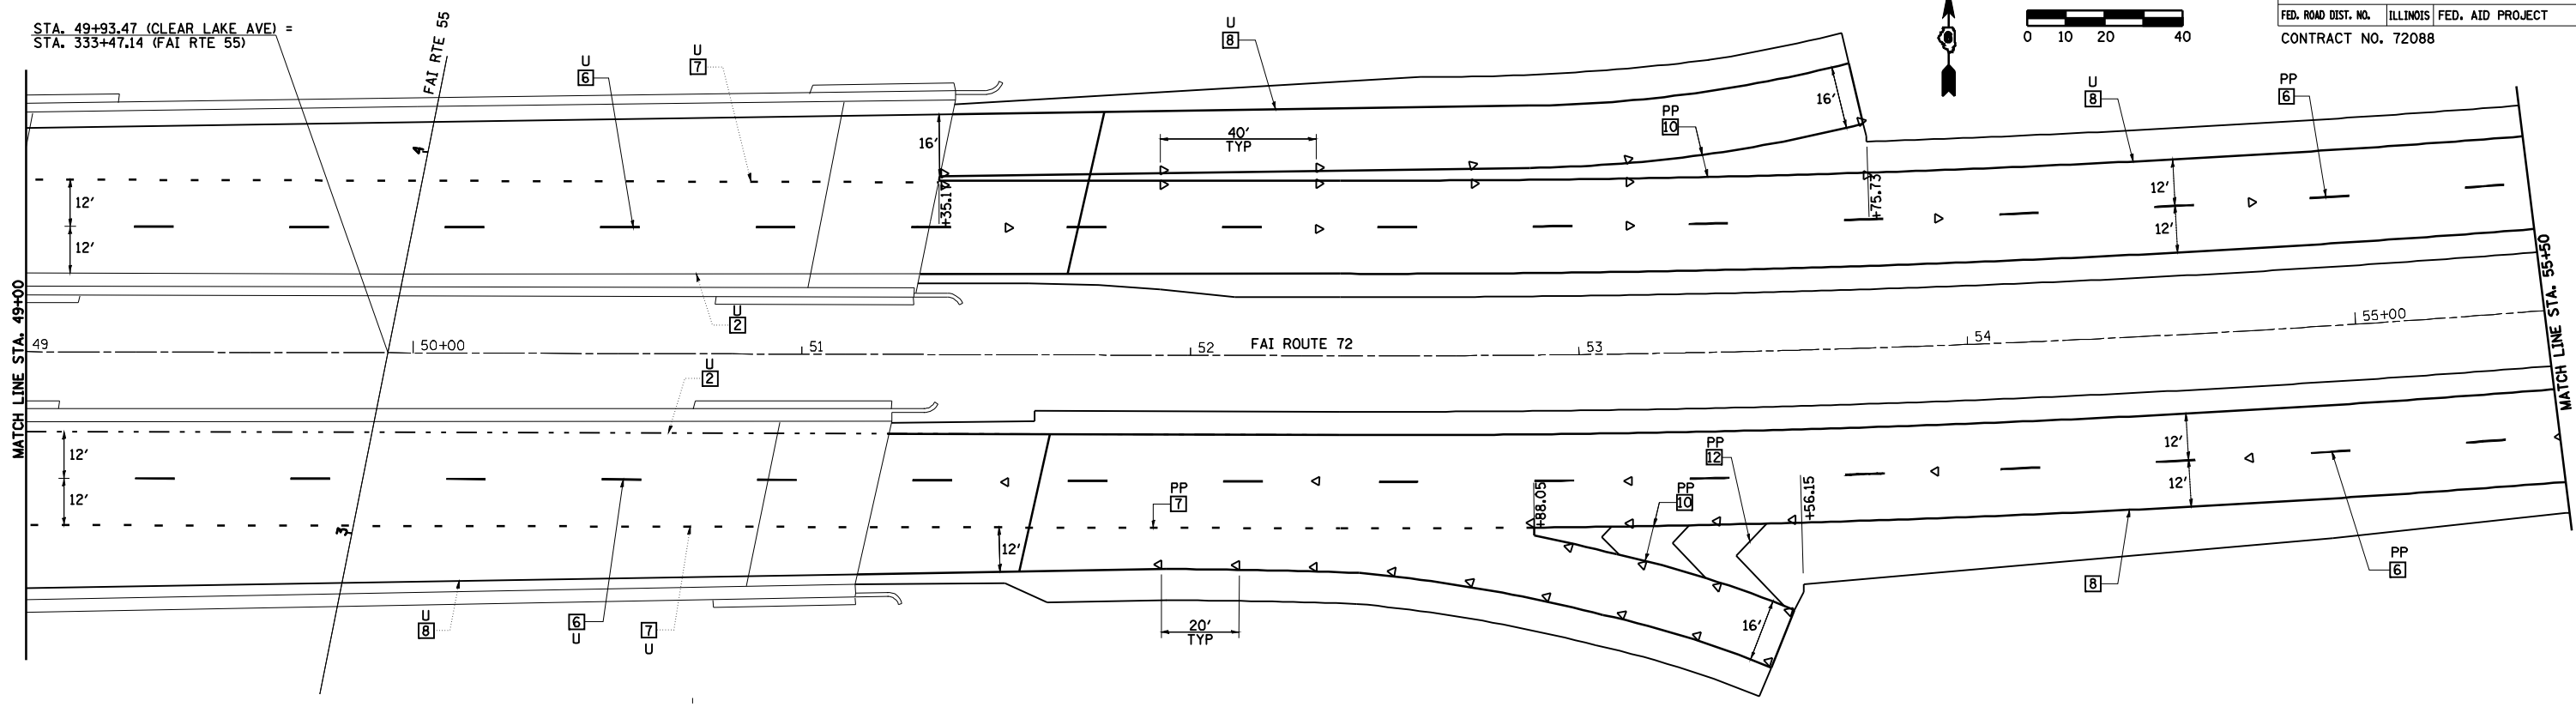

**TYPICAL PAVEMENT MARKING LEGEND**


- |                           |                       |   |
|---------------------------|-----------------------|---|
| 1 5" SKIP-DASH YELLOW     | 7 6" SKIP-DASH WHITE  | U - URETHANE  |
| 2 5" SOLID YELLOW         | 8 5" SOLID WHITE      | PP - PREFORMED PLASTIC, TYPE B  |
| 3 12" DIAGONAL YELLOW     | 9 6" SOLID WHITE      | T - THERMOPLASTIC   |
| 4 5" DOUBLE YELLOW NARROW | 10 8" SOLID WHITE     | P - PAINT   |
| 5 5" DOUBLE YELLOW WIDE   | 11 24" STOP BAR WHITE | ALL TRAFFIC ARROWS ARE "PP"   |
| 6 5" SKIP-DASH WHITE      | 12 12" DIAGONAL WHITE | SEE STANDARDS 780001 & 781001 AND DISTRICT PAVEMENT MARKING DETAILS FOR ADDITIONAL DETAILS FOR PAVEMENT MARKING AND RAISED REFLECTIVE PAVEMENT MARKERS. |

SEE STANDARDS 780001 & 781001 AND DISTRICT PAVEMENT MARKING DETAILS FOR ADDITIONAL DETAILS FOR PAVEMENT MARKING AND RAISED REFLECTIVE PAVEMENT MARKERS.

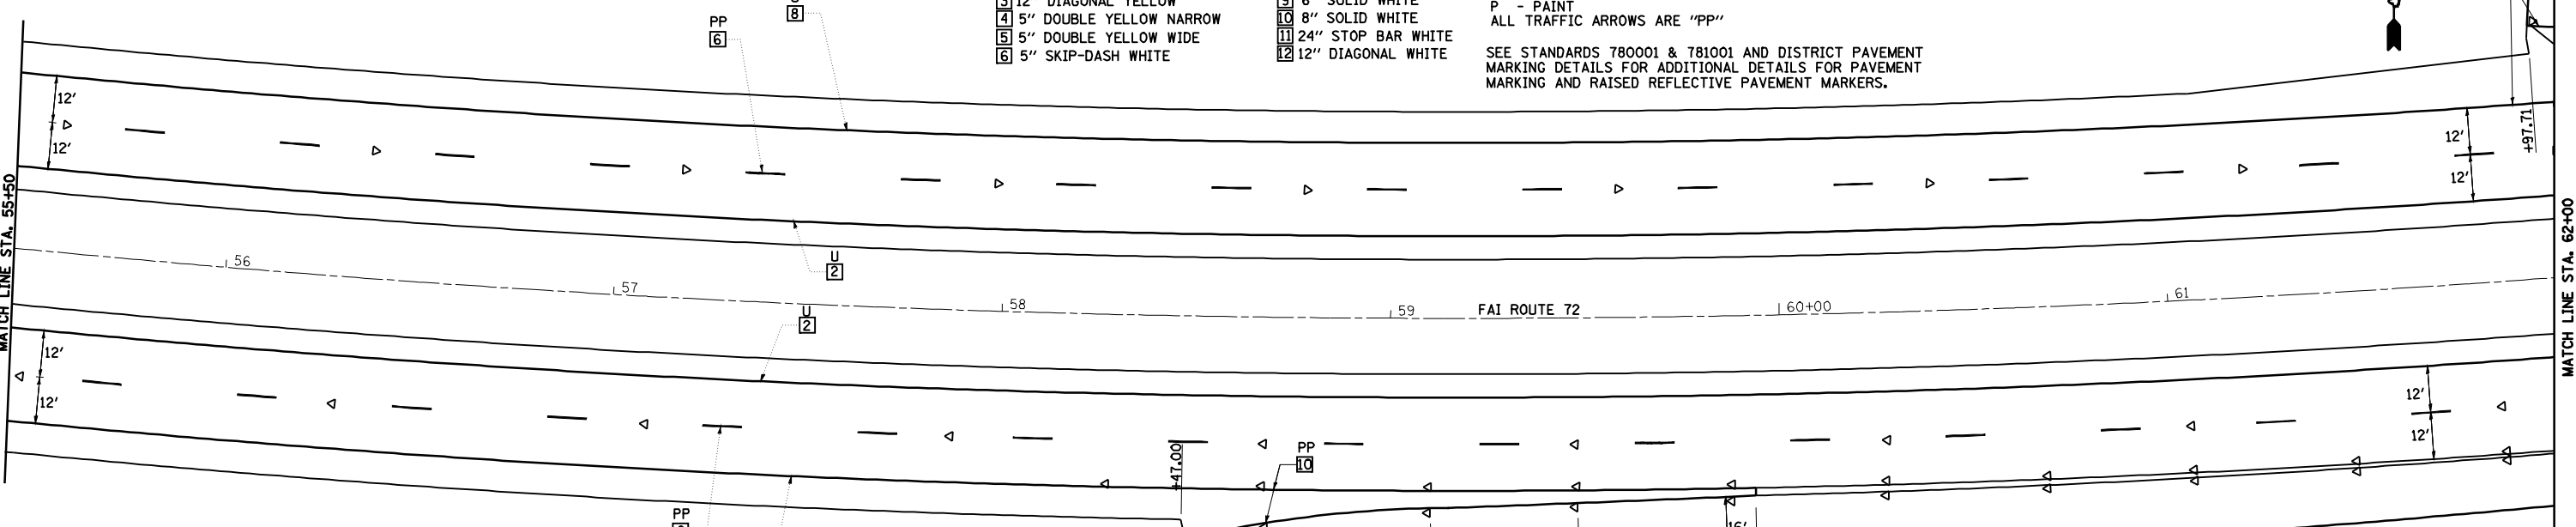

**LEGEND**

- |  |  |  |  |
|--|--|--|--|
|  | RAISED REFL PAVT MKR AMBER BIDIRECTIONAL     |  | PRISMATIC CURB REFLECTOR AMBER BIDIRECTIONAL     |
|  | RAISED REFL PAVT MKR AMBER MONODIRECTIONAL   |  | PRISMATIC CURB REFLECTOR AMBER MONODIRECTIONAL   |
|  | RAISED REFL PAVT MKR CRYSTAL MONODIRECTIONAL |  | PRISMATIC CURB REFLECTOR CRYSTAL MONODIRECTIONAL |
|  | EXISTING PAVEMENT MARKING                    |  |  |

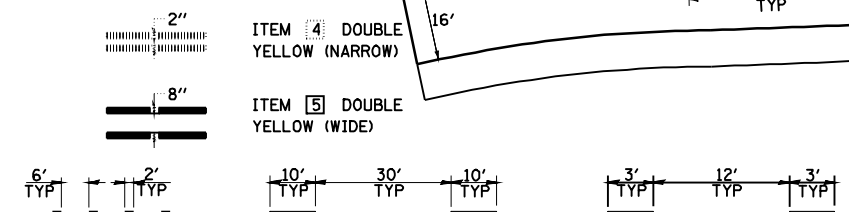

REVISIONS	
NAME	DATE

ILLINOIS DEPARTMENT OF TRANSPORTATION  
**PAVEMENT MARKING PLAN**  
**CLEAR LAKE AVENUE**  
SCALE: VERT. DATE 08/05  
DRAWN BY MLO  
CHECKED BY SJK