

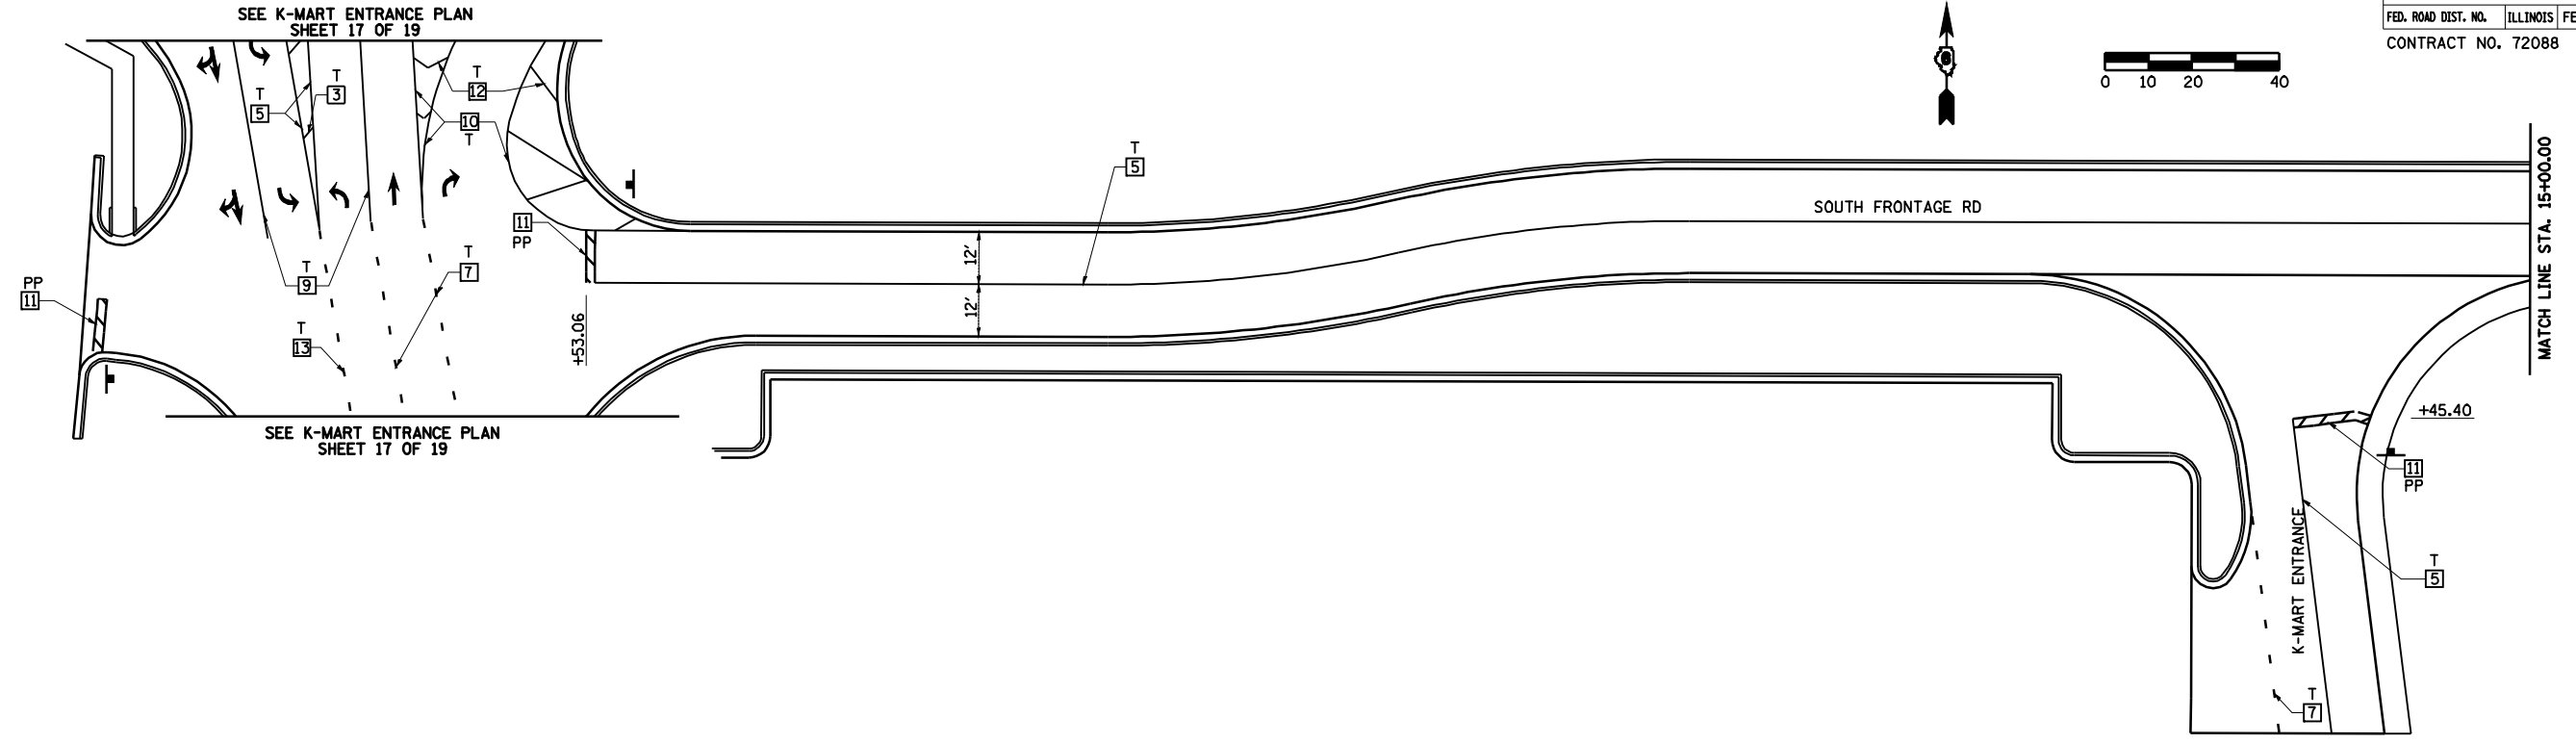


• F.A.P. 72, F.A.P. 67, F.A.P. 75 & F.A.P. 668  
 \*\* D-6 SPFLD-CLRLAKE DIRKSEN 2002

F.A.P. RTE.	SECTION	COUNTY	TOTAL SHEETS	SHEET NO.
•	••	SANGAMON	363	157
STA.		TO STA.		
FED. ROAD DIST. NO.	ILLINOIS	FED. AID PROJECT		
CONTRACT NO. 72088				

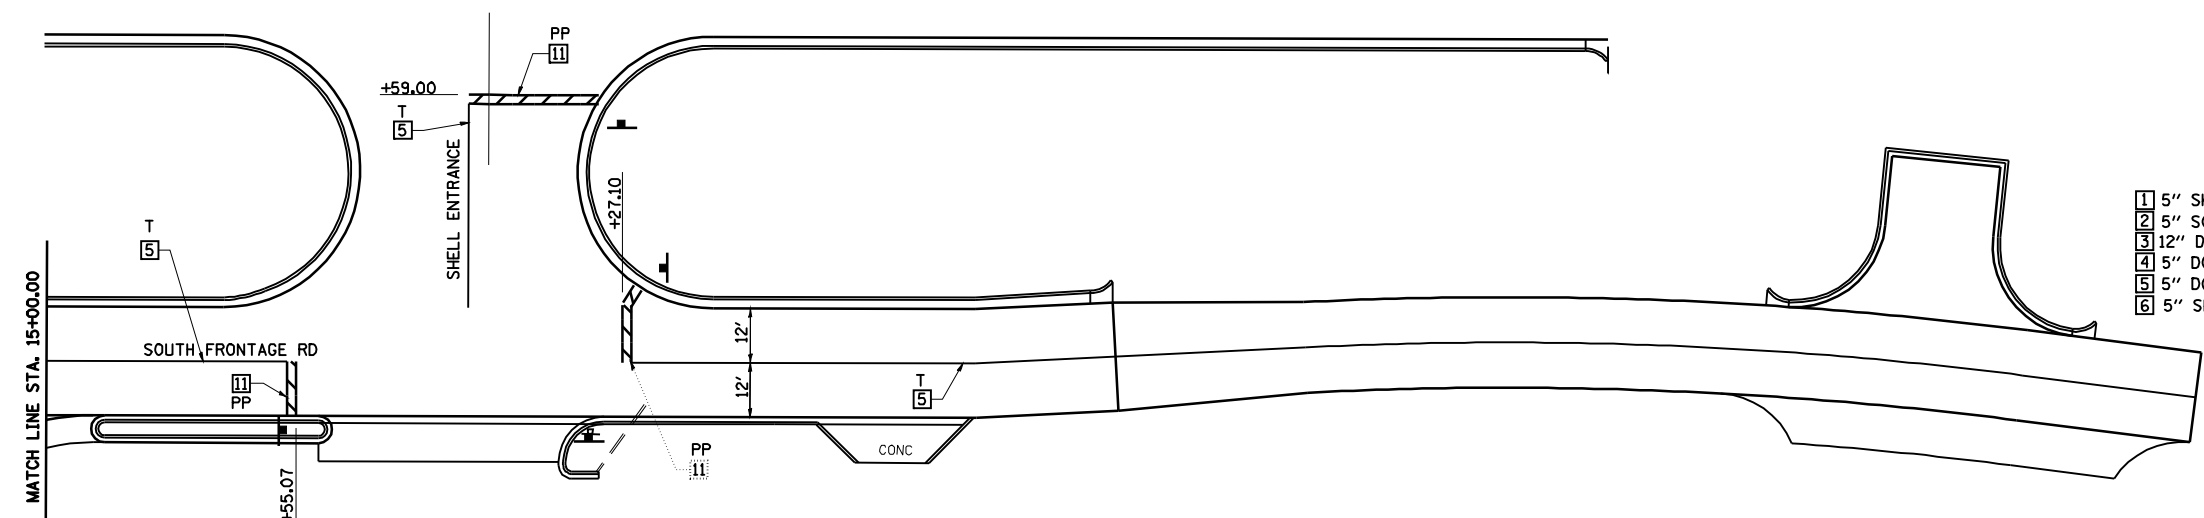

**LEGEND**

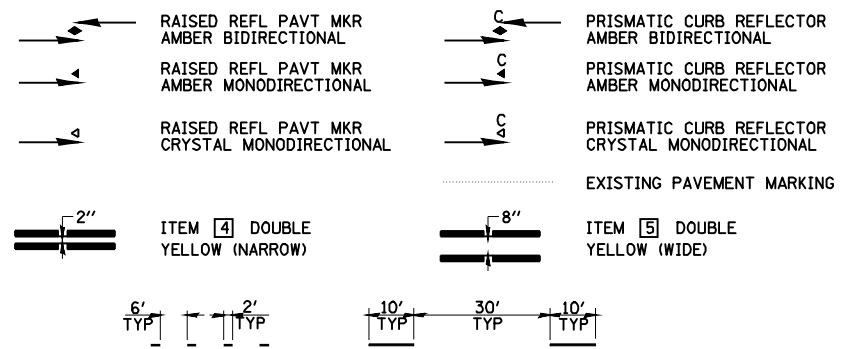

**TYPICAL PAVEMENT MARKING LEGEND**

- |                           |                        |                                |
|---------------------------|------------------------|--------------------------------|
| 1 5" SKIP-DASH YELLOW     | 7 6" SKIP-DASH WHITE   | U - URETHANE                   |
| 2 5" SOLID YELLOW         | 8 5" SOLID WHITE       | PP - PREFORMED PLASTIC, TYPE B |
| 3 12" DIAGONAL YELLOW     | 9 6" SOLID WHITE       | T - THERMOPLASTIC              |
| 4 5" DOUBLE YELLOW NARROW | 10 8" SOLID WHITE      | P - PAINT                      |
| 5 5" DOUBLE YELLOW WIDE   | 11 24" STOP BAR WHITE  | ALL TRAFFIC ARROWS ARE "PP"    |
| 6 5" SKIP-DASH WHITE      | 12 12" DIAGONAL WHITE  |                                |
|                           | 13 6" SKIP-DASH YELLOW |                                |

SEE STANDARDS 780001 & 781001 AND DISTRICT PAVEMENT MARKING DETAILS FOR ADDITIONAL DETAILS FOR PAVEMENT MARKING AND RAISED REFLECTIVE PAVEMENT MARKERS.

**SHEET 16 OF 19**

REVISIONS	
NAME	DATE

ILLINOIS DEPARTMENT OF TRANSPORTATION

**PAVEMENT MARKING PLAN**  
**SOUTH FRONTAGE ROAD**

SCALE: VERT. \_\_\_\_\_  
 HORIZ. \_\_\_\_\_  
 DATE 08/05

DRAWN BY MLO  
 CHECKED BY SJK