


* F.A.I. 72, F.A.P. 67, F.A.P. 75 & F.A.P. 668
 ** D-6 SPFLD-CLRLAKE DIRKSEN 2002

F.A.P. RTE.	SECTION	COUNTY	TOTAL SHEETS	SHEET NO.
*	**	SANGAMON	363	167
STA.		TO STA.		
FED. ROAD DIST. NO.	ILLINOIS	FED. AID PROJECT		
CONTRACT NO. 72088				

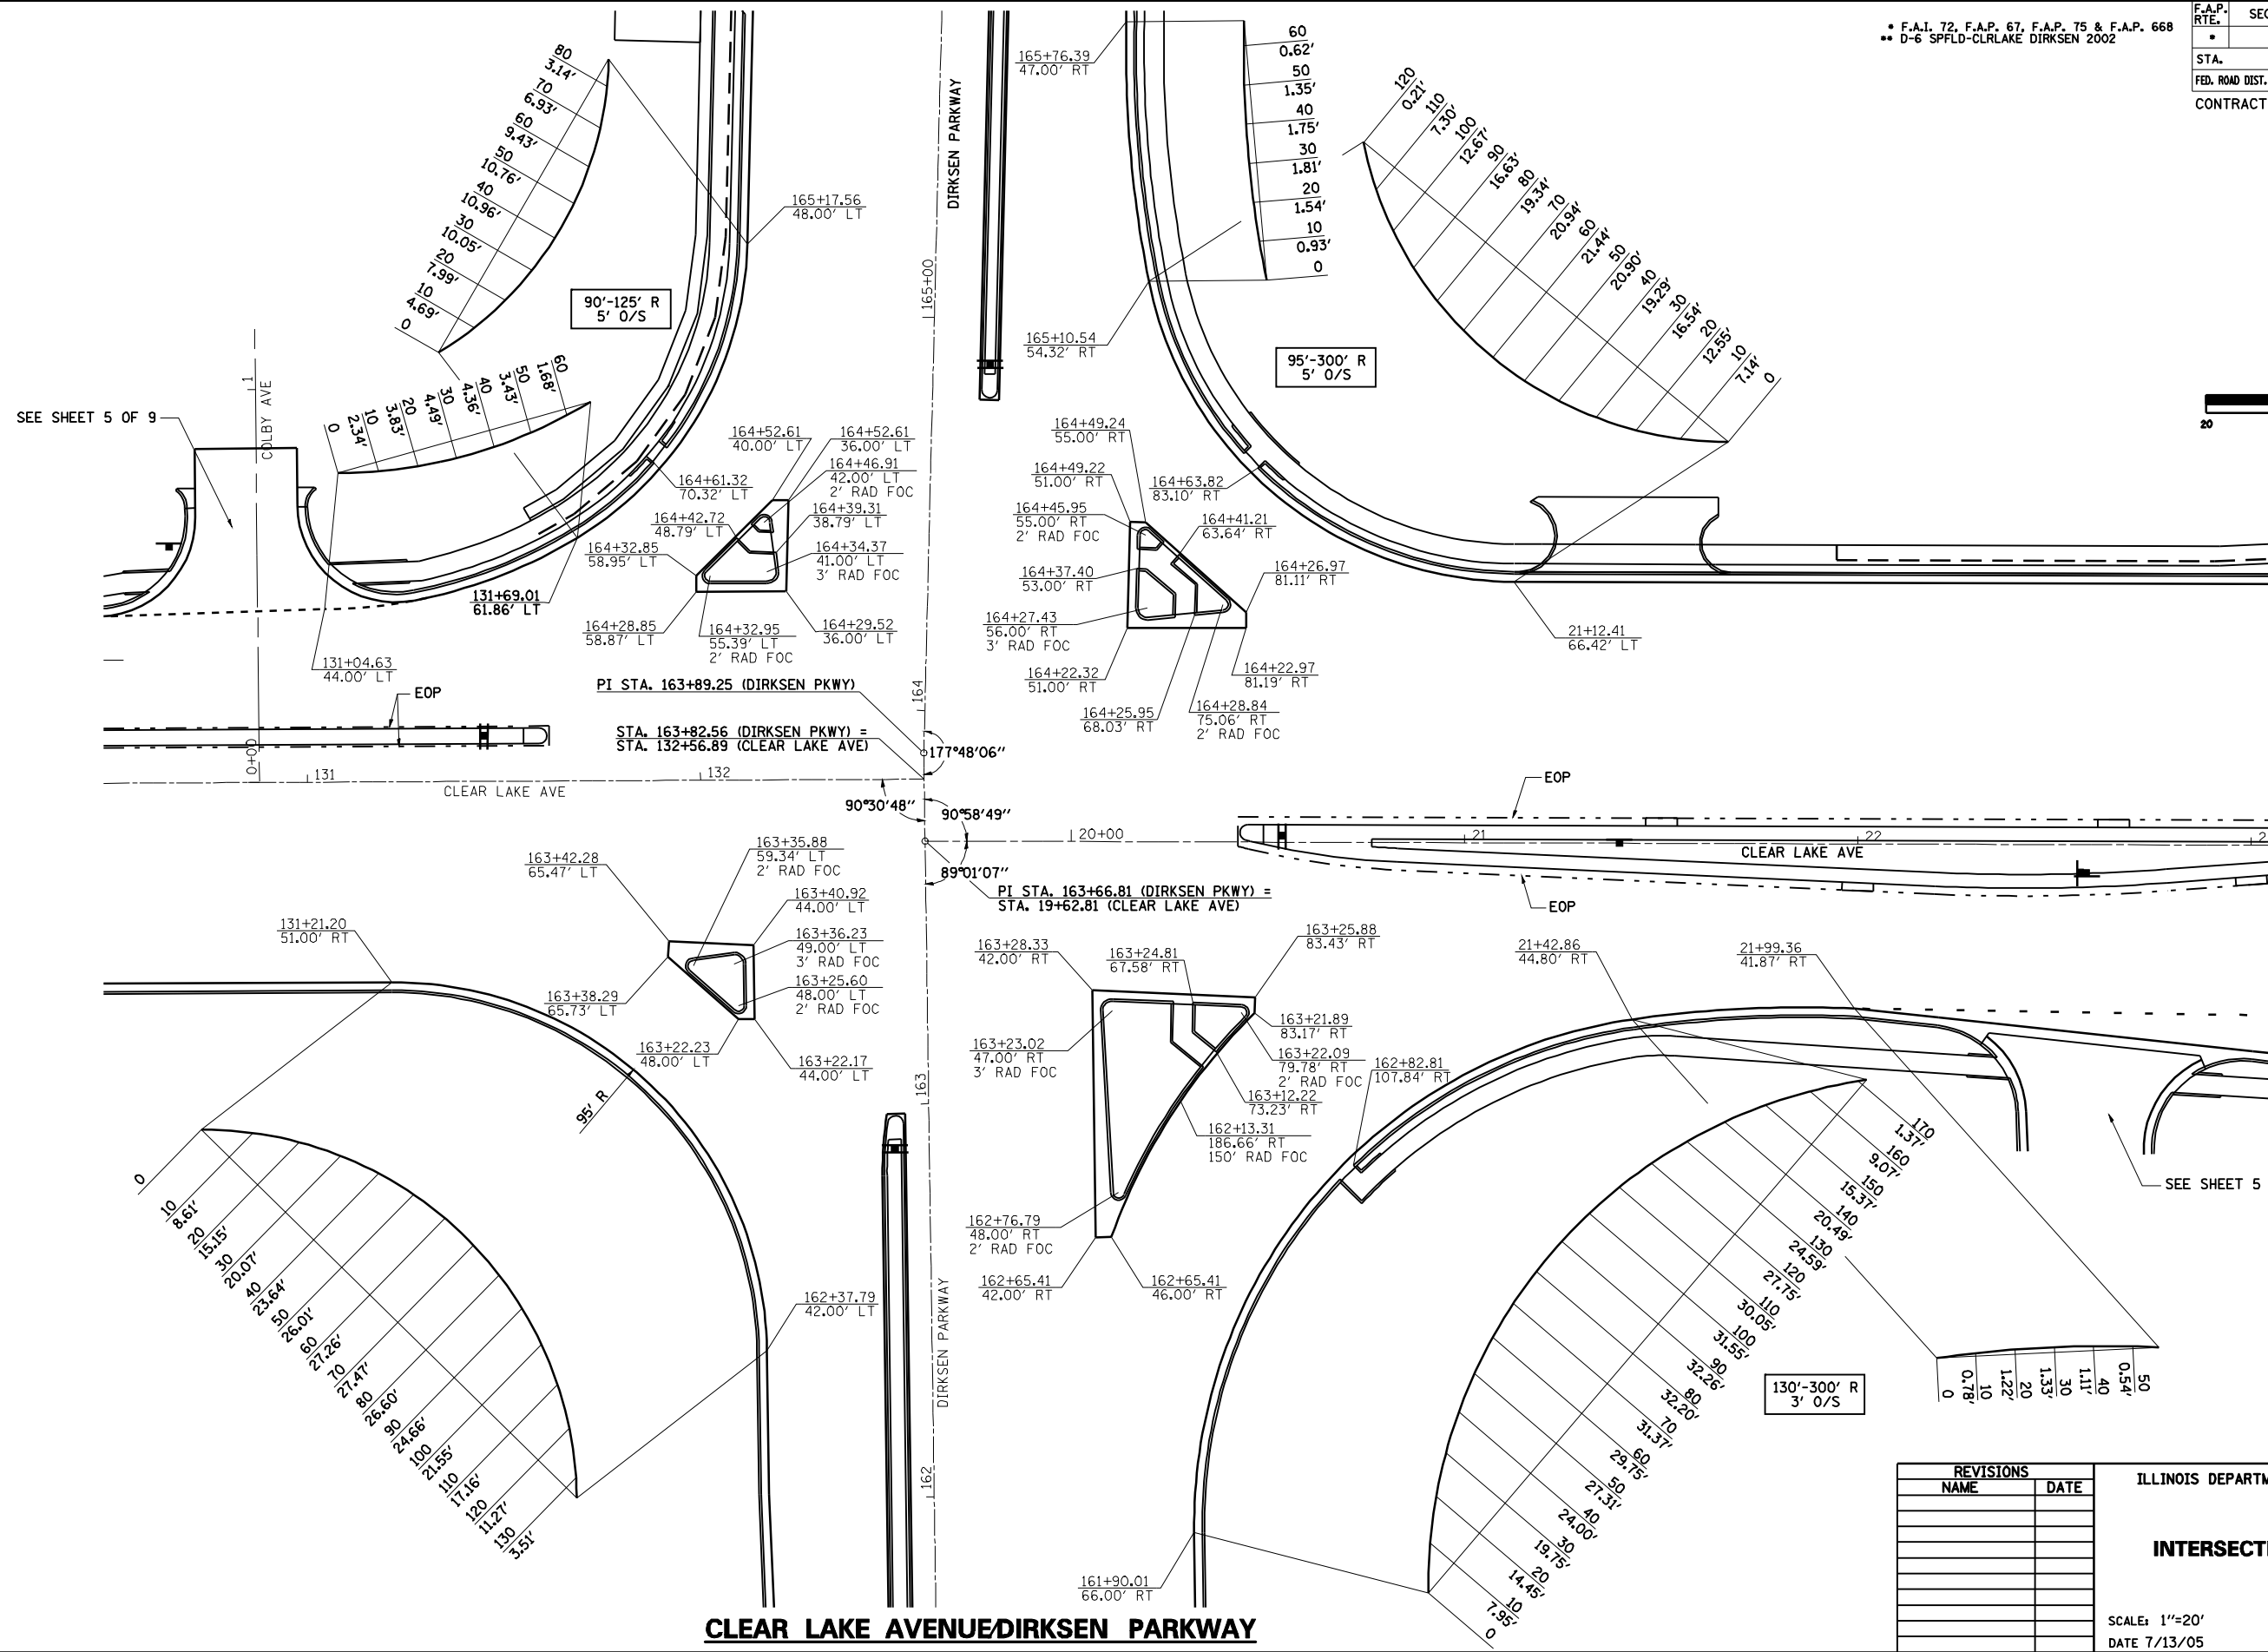

SEE SHEET 5 OF 9

SEE SHEET 5 OF 9

SEE SHEET 2 OF 9 FOR ELEVATIONS.
 ISLANDS PER STD 606301

SHEET 1 OF 9

REVISIONS	
NAME	DATE

ILLINOIS DEPARTMENT OF TRANSPORTATION
INTERSECTION GEOMETRICS
 SCALE: 1"=20'
 DATE 7/13/05
 DRAWN BY NJV
 CHECKED BY RMD