


**VIDEO DETECTION SYSTEM INSTALLATION  
ARM MOUNTED OR POLE MOUNTED CAMERA**

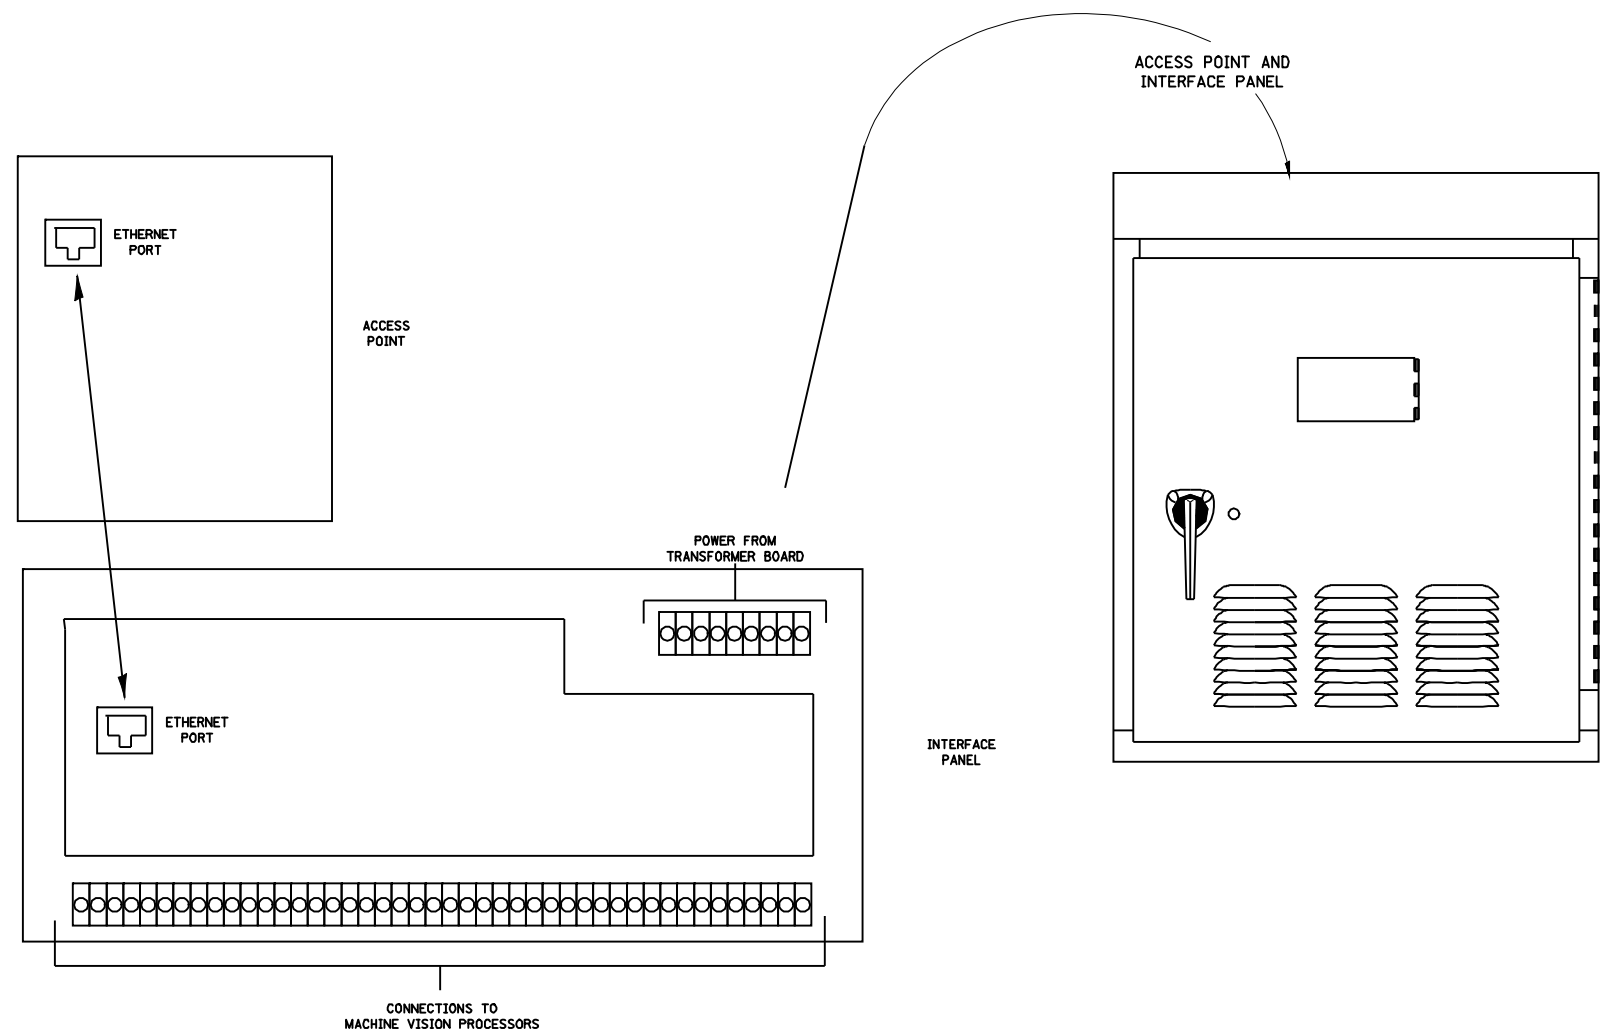

\* F.A.I. 72, F.A.P. 67, F.A.P. 75 & F.A.P. 668  
\*\* D-6 SPFLD-CLRLAKE DIRKSEN 2002

FILE NAME =	USER NAME = laughlinr1	DESIGNED -	REVISED -
er\pwork\PWIDOT\LAUGHLINRL\0183448\TS_Sheets.dgn		DRAWN -	REVISED -
PLOT SCALE = 40.0000 ' / IN.		CHECKED -	REVISED -
PLOT DATE = Feb-08-2010 02:50:30PM		DATE -	REVISED -

**STATE OF ILLINOIS  
DEPARTMENT OF TRANSPORTATION**

SCALE:	SHEET NO.	OF	SHEETS	STA.	TO STA.
--------	-----------	----	--------	------	---------

F.A. RTE.	SECTION	COUNTY	TOTAL SHEETS	SHEET NO.
		SANGAMON	363	177
CONTRACT NO. 72088				
FED. ROAD DIST. NO.	ILLINOIS FED. AID PROJECT			