



• F.A.P. 72, F.A.P. 67, F.A.P. 75 & F.A.P. 668
 ** D-6 SPFLD-CLRLAKE DIRKSEN 2002

F.A.P. RTE.	SECTION	COUNTY	TOTAL SHEETS	SHEET NO.
•	••	SANGAMON	363	211
STA.		TO STA.		
FED. ROAD DIST. NO.	ILLINOIS	FED. AID PROJECT		
CONTRACT NO. 72088				

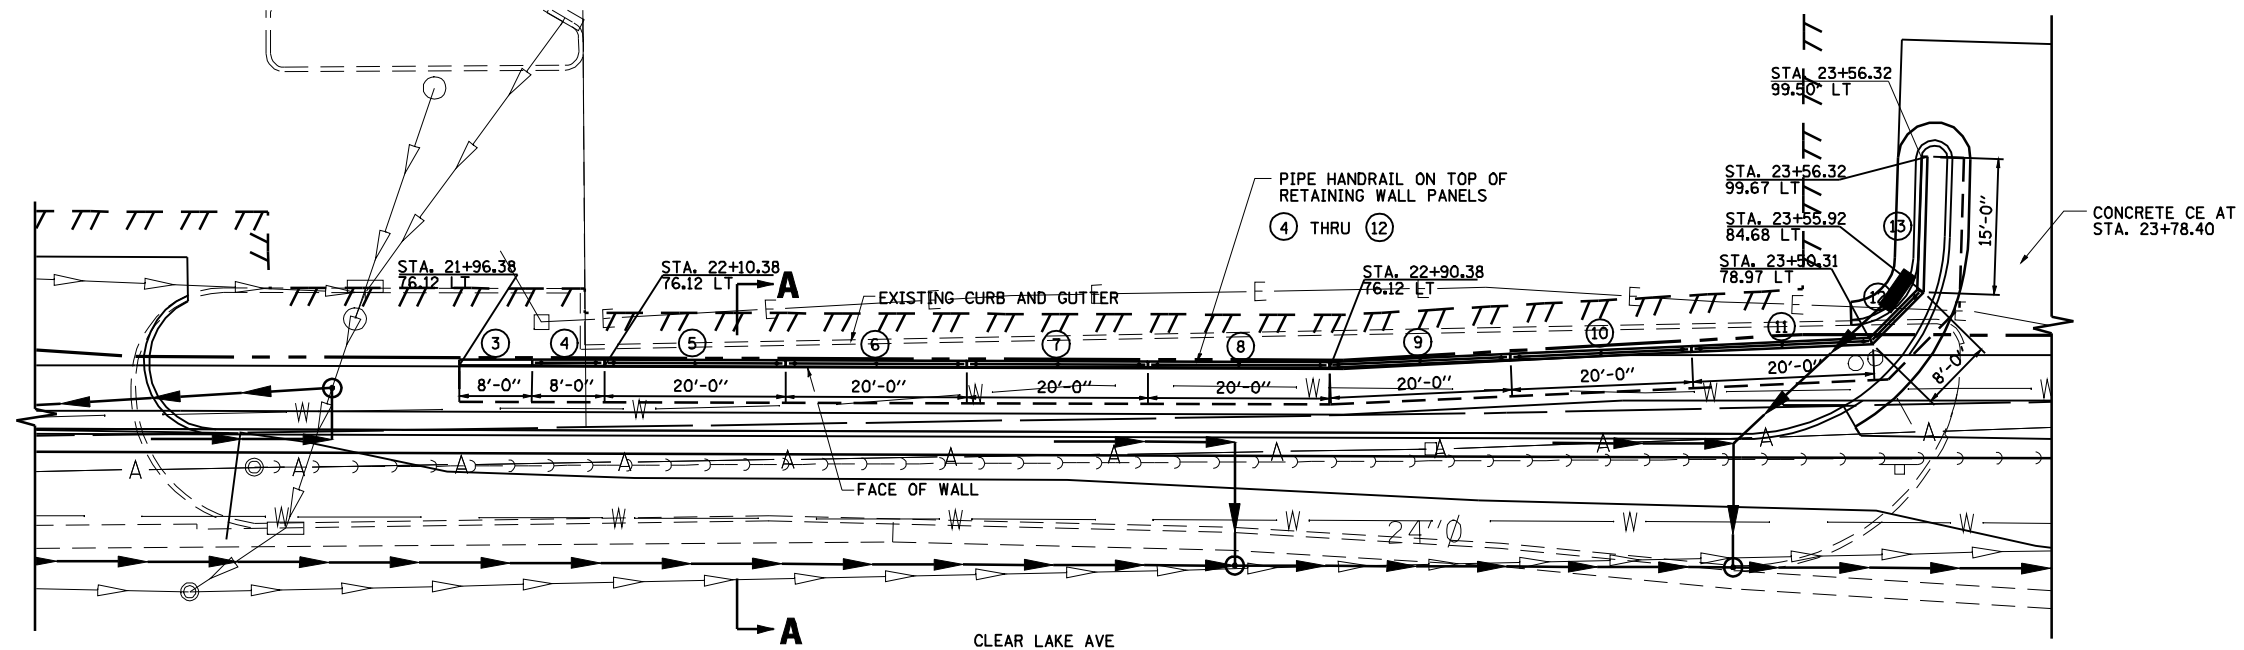

PLAN

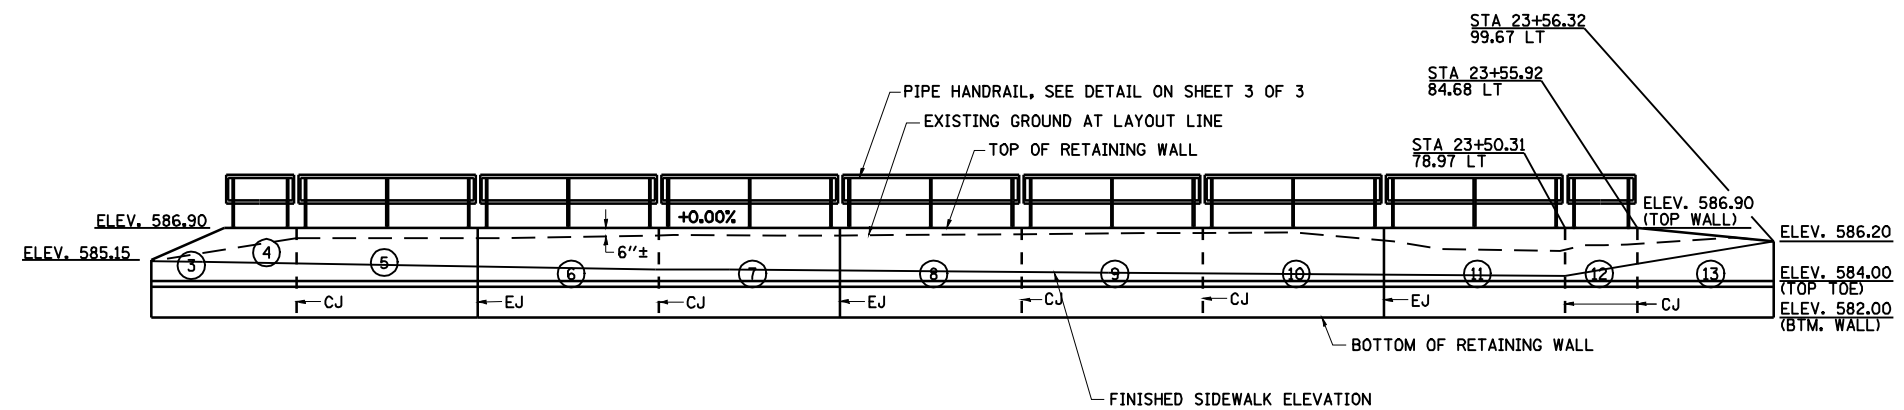

ELEVATION
(ALONG WALL FACE)

NOTES:

- EJ = EXPANSION JOINT
CJ = CONSTRUCTION JOINT
SEE JOINT DETAILS ON SHEET 3 OF 3.
- SEE SHEET 3 OF 3 FOR SECTION A-A.

BILL OF MATERIAL

ITEM	UNIT	QUANTITY
RETAINING WALL, SPECIAL	SO FT	1000
PIPE HANDRAIL	FOOT	154

REVISIONS	
NAME	DATE

ILLINOIS DEPARTMENT OF TRANSPORTATION
RETAINING WALL PLAN
STA. 21+59.17 - STA. 23+56.32
CLEAR LAKE AVENUE

SCALE: NONE
 DATE 10/05
 DRAWN BY MLO
 CHECKED BY PBB