



• F.A.P. 72, F.A.P. 67, F.A.P. 75 & F.A.P. 668
 ** D-6 SPFLD-CLRLAKE DIRKSEN 2002


F.A.P. RTE.	SECTION	COUNTY	TOTAL SHEETS	SHEET NO.
*	**	SANGAMON	363	218
STA.		TO STA.		
FED. ROAD DIST. NO.	ILLINOIS	FED. AID PROJECT		
CONTRACT NO. 72088				

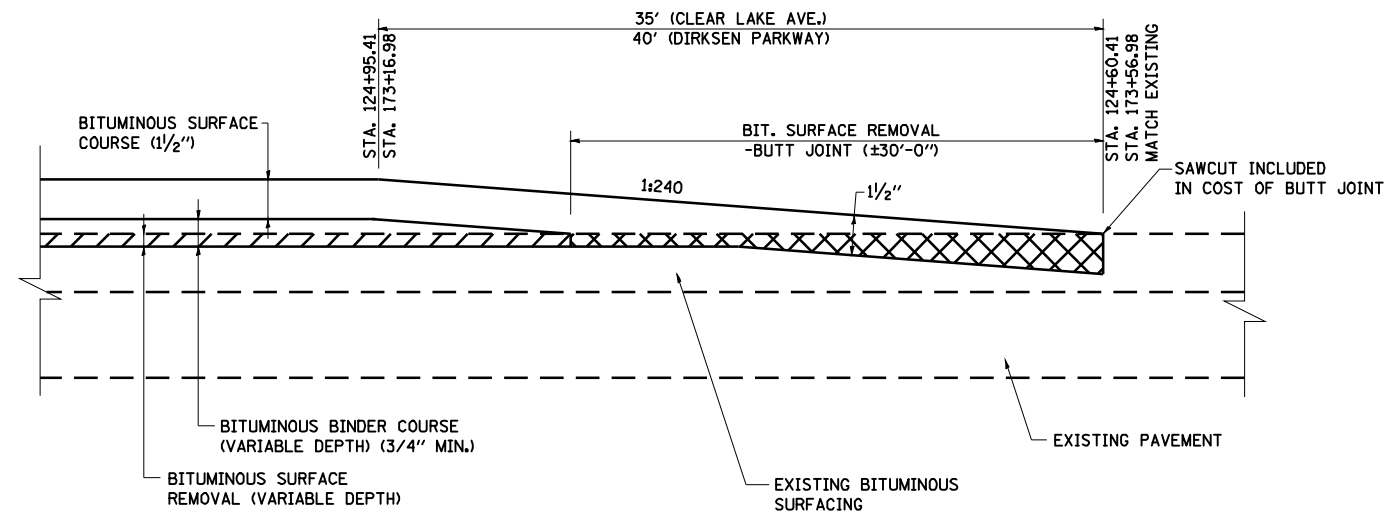

CLEAR LAKE AVE. (WEST LEG)
 (STA. 124+60.41 TO STA. 124+95.41)
DIRKSEN PARKWAY (NORTH LEG)
 (STA. 173+16.98 TO STA. 173+56.98)

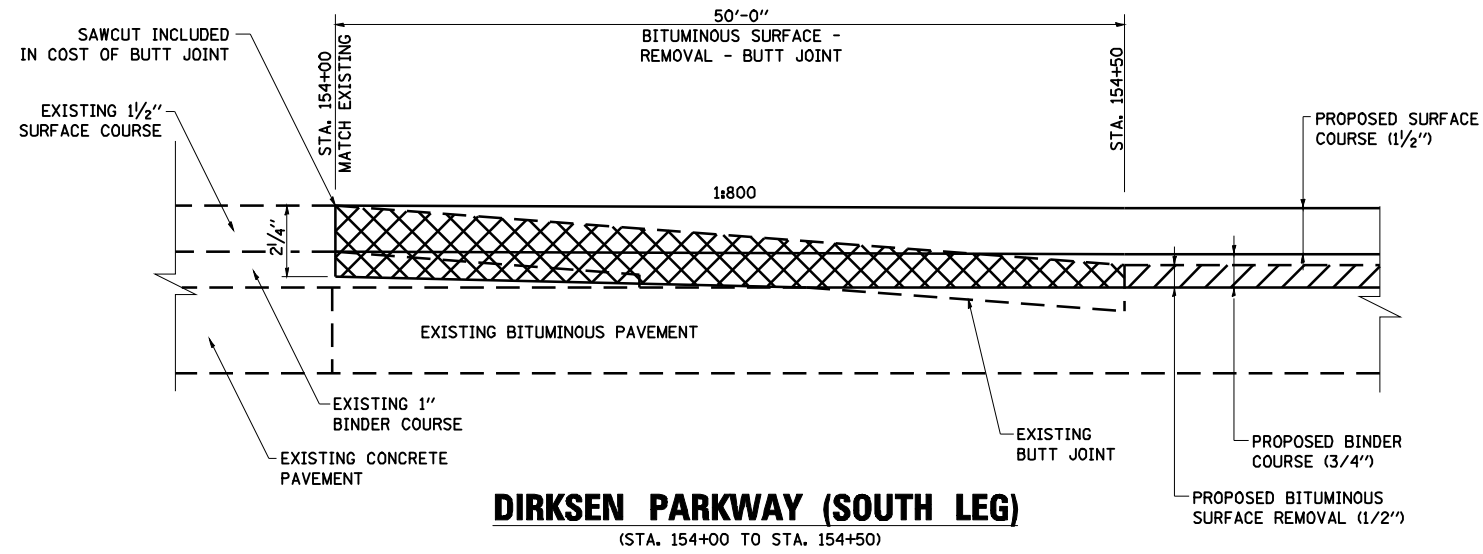

DIRKSEN PARKWAY (SOUTH LEG)
 (STA. 154+00 TO STA. 154+50)

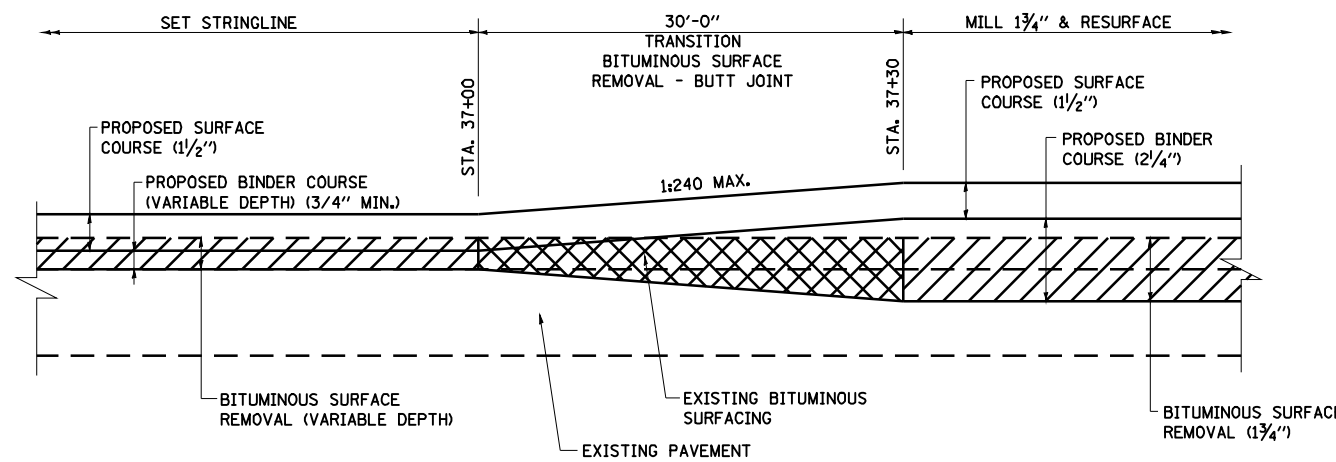

CLEAR LAKE AVE. I-72
 (STA. 37+00.00 TO STA. 37+30.00)

SHEET 1 OF 2

REVISIONS	
NAME	DATE

ILLINOIS DEPARTMENT OF TRANSPORTATION

BUTT JOINT DETAILS

SCALE: NONE
 DATE 08/05

DRAWN BY NJV
 CHECKED BY SJK