


80 75 70 65 60 55 50 45 40 35 30 25 20 15 10 5 0 5 10 15 20 25 30 35 40 45 50 55 60 65 70 75 80

| F.A. RTE. | SECTION | COUNTY | TOTAL SHEETS | SHEET NO. |
|--|---------|-------------------|--------------|-----------|
| • | •• | SANGAMON | 363 | 238 |
| STA. 131+50.00 | | TO STA. 131+50.00 | | |
| FED. ROAD DIST. NO. ILLINOIS FED. AID PROJECT | | | | |
| CONTRACT NO. 72088 | | | | |
| • F.A.I. 72, F.A.P. 67, F.A.P. 75 & F.A.P. 668 | | | | |
| •• D-6 SPFLD-CLRLAKE DIRKSEN 2002 | | | | |

| BY | DATE |
|----|------|
| | |
| | |
| | |
| | |
| | |

| BY | DATE |
|----|------|
| | |
| | |
| | |
| | |
| | |

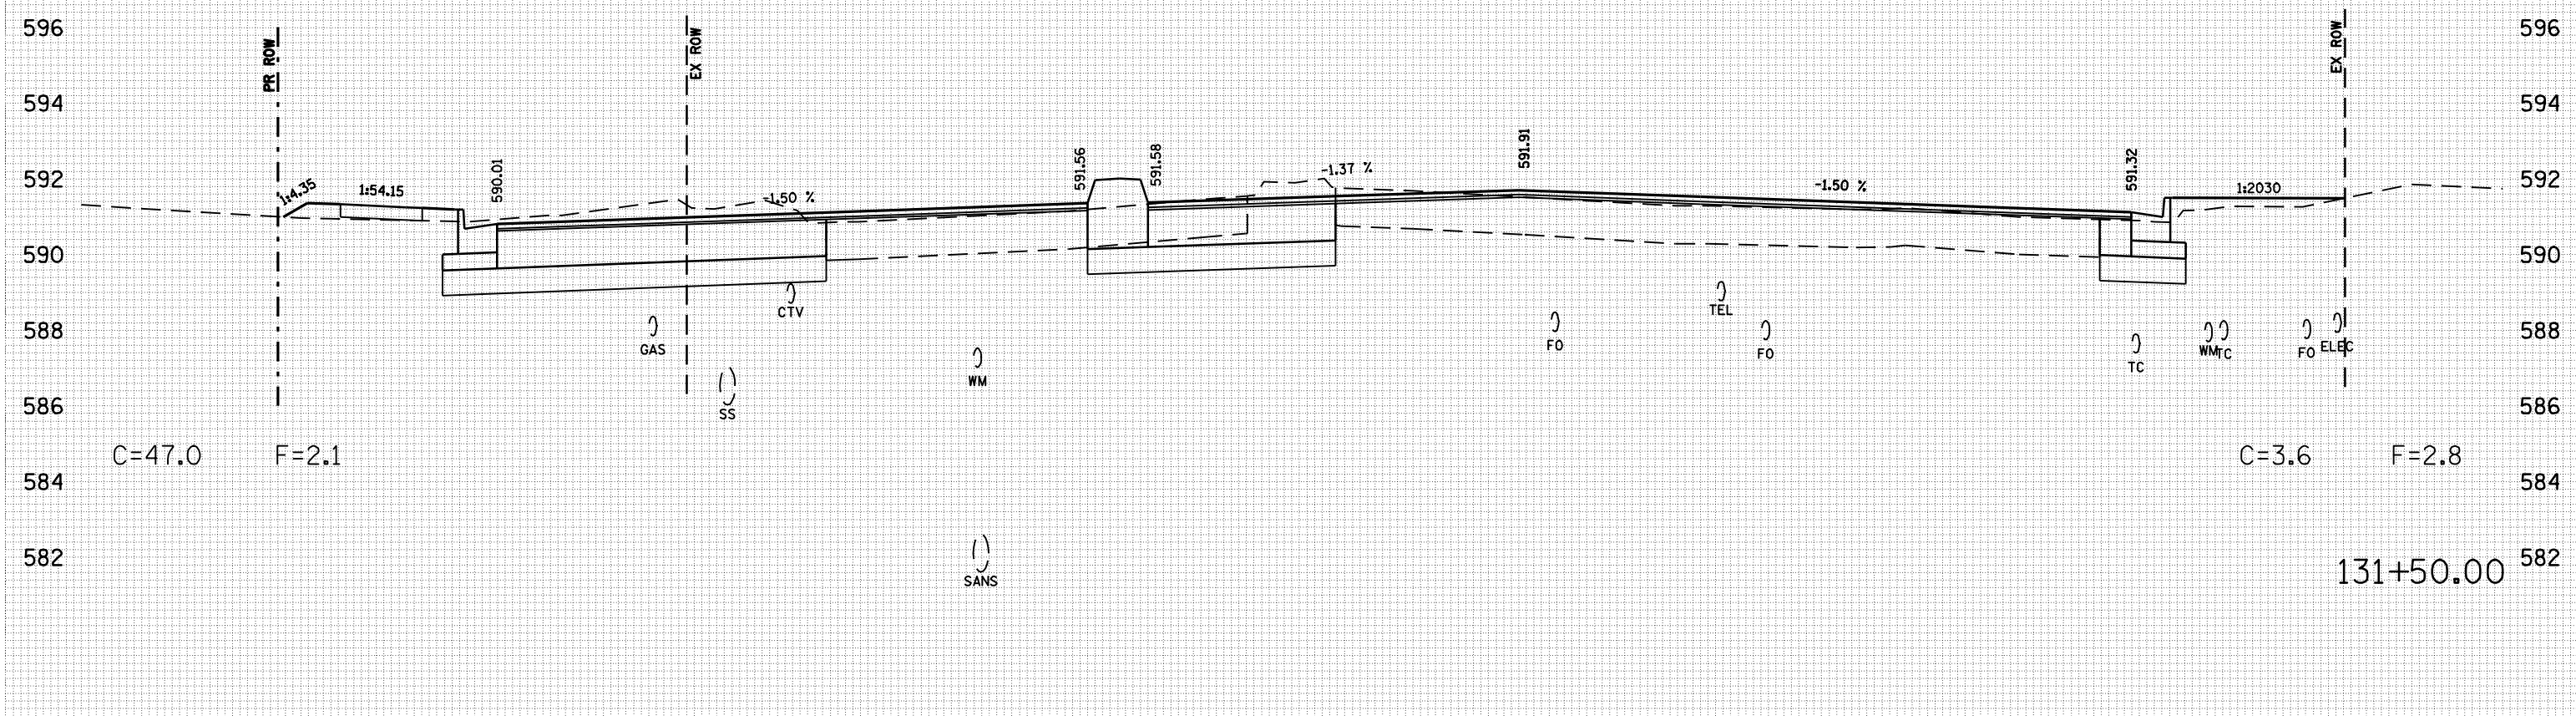

80 75 70 65 60 55 50 45 40 35 30 25 20 15 10 5 0 5 10 15 20 25 30 35 40 45 50 55 60 65 70 75 80