


**TYPICAL SECTION #12**  
**FAP 317 (US 24)**

STA. 196+61.36 TO STA. 204+76.14

**NOTE:**

FOR SUPERELEVATIONS, SEE SUPERELEVATION TRANSITION DETAIL SHEETS

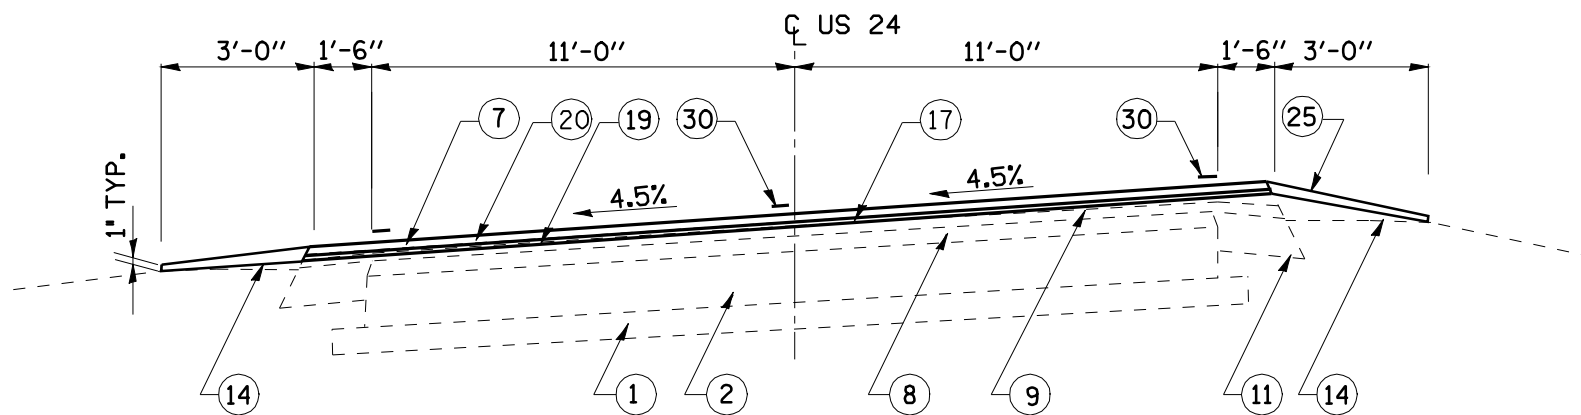

**TYPICAL SECTION #11**  
**FAP 317 (US 24)**

STA. 174+78.20 TO STA. 182+49.90

**LEGEND**

- ① EXSIT. SUB-BASE GRANULAR MATERIAL (VAR. 4"-10")
- ② EXSIT. PCC PAVEMENT, 8"
- ③ EXSIT. BASE COURSE WIDENING, 8"
- ④ EXSIT. PCC PAVEMENT 9"-6"-9"
- ⑤ EXSIT. NO. 4 TIE BAR
- ⑥ EXSIT. HMA SURFACE (3 3/4")
- ⑦ EXSIT. HMA SURFACE 2 1/4"
- ⑧ EXSIT. HMA OVERLAY 6"
- ⑨ EXSIT. LEVELING BINDER (VARIABLE DEPTH)
- ⑩ EXSIT. STRIP REFLECTIVE CRACK CONTROL
- ⑪ EXSIT. HMA SHOULDERS 6"
- ⑫ EXSIT. HMA SHOULDERS 8"
- ⑬ EXSIT. AGGREGATE SHOULDER, TYPE A
- ⑭ EXSIT. AGGREGATE SHOULDER, TYPE B
- ⑮ EXSIT. PCC GUTTER, TYPE B
- ⑯ EXSIT. COMBINATION CONCRETE CURB AND GUTTER, TO BE REMOVED
- ⑰ PROP. HOT-MIX ASPHALT SURFACE REMOVAL (VARIABLE DEPTH)
- ⑱ PROP. HOT-MIX ASPHALT SURFACE REMOVAL 2 1/4"
- ⑲ PROP. LEVEL BINDER (MACHINE METHOD), N50 (3/4")
- ⑳ PROP. HOT-MIX ASPHALT SURFACE COURSE, MIX "C", N50 (1 1/2")
- ㉑ PROP. SAFETY SHOULDER - 1'-6" (HOT-MIX ASPHALT SHOULDER 6")
- ㉒ PROP. HOT-MIX ASPHALT SHOULDER - 2 1/4"
- ㉓ PROP. HOT-MIX ASPHALT SHOULDER - 8"
- ㉔ PROP. EXCAVATING AND GRADING EXSITING SHOULDERS
- ㉕ PROP. AGGREGATE SHOULDERS, TYPE B
- ㉖ PROP. HOT-MIX ASPHALT BASE COURSE, 11 1/4"
- ㉗ PROP. SUB-BASE GRANULAR MATERIAL, TYPE A 8"
- ㉘ PROP. PAVEMENT REMOVAL
- ㉙ PROP. COMBINATION CONCRETE CURB & GUTTER, TYPE B-6.24
- ㉚ PROP. PAINT PAVEMENT MARKING LINE 5"

• 9RS-4,(10,11)RS-3; (10B-1)R  
 \*\* BROWN & SCHUYLER COUNTIES

FILE NAME =	USER NAME = laughlinr1	DESIGNED -	REVISED -	<b>STATE OF ILLINOIS DEPARTMENT OF TRANSPORTATION</b>	<b>TYPICAL SECTION</b>			F.A.P. RTE.	SECTION	COUNTY	TOTAL SHEETS	SHEET NO.
er:\pwwork\pwwid\DOT\LAUGHLINRL\dms20637\0672432-ah-t-typico1.s.dgn		DRAWN -	REVISED -		317	.	**	196	14			
PLOT SCALE = 100.0000' / IN.		CHECKED -	REVISED -		CONTRACT NO. 72432							
PLOT DATE = Mar-23-2010 01:59:14PM		DATE -	REVISED -		SCALE:	SHEET NO.	OF SHEETS	STA.	TO STA.	FED. ROAD DIST. NO.	ILLINOIS FED. AID PROJECT	