



BUTT JOINT DETAIL

US 24
STA. 469+00 TO STA. 469+30

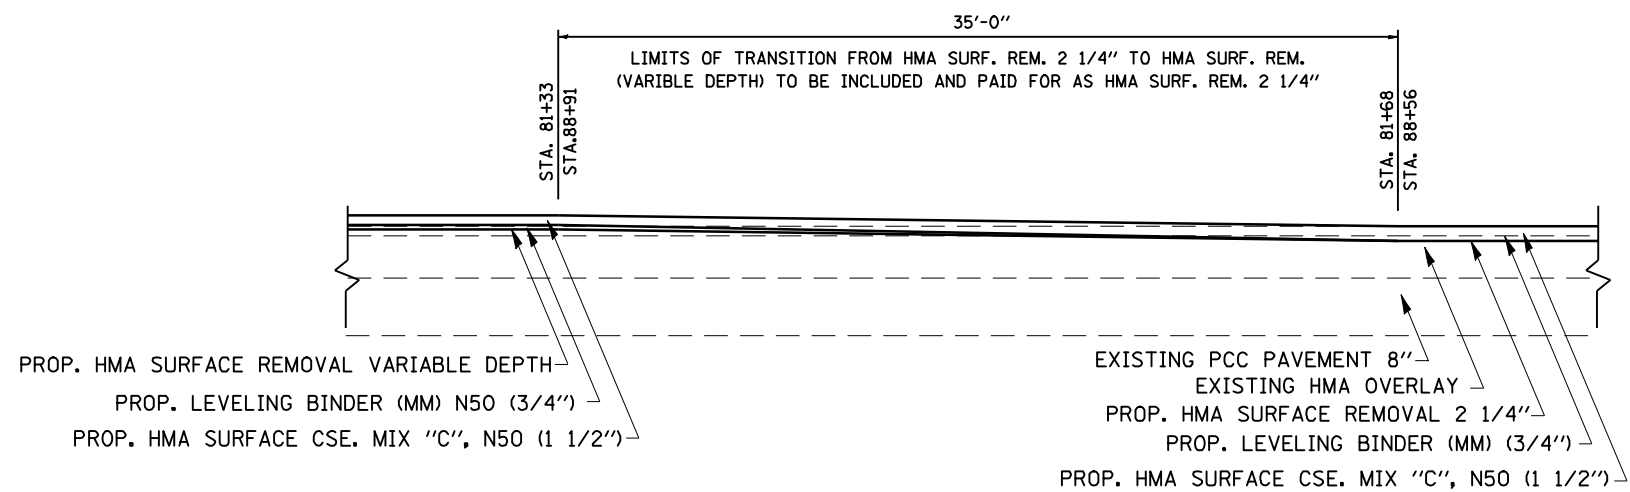


MILLING TRANSITION DETAIL

STA. 81+33 TO STA. 81+68
STA. 88+56 TO STA. 88+91

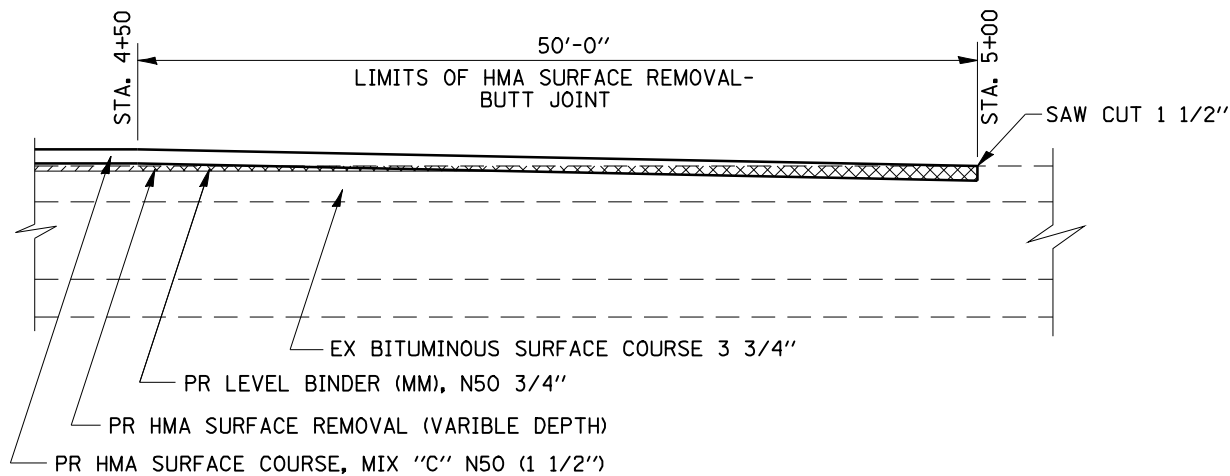

BUTT JOINT DETAIL

IL 103
STA. 4+50 TO STA. 5+00

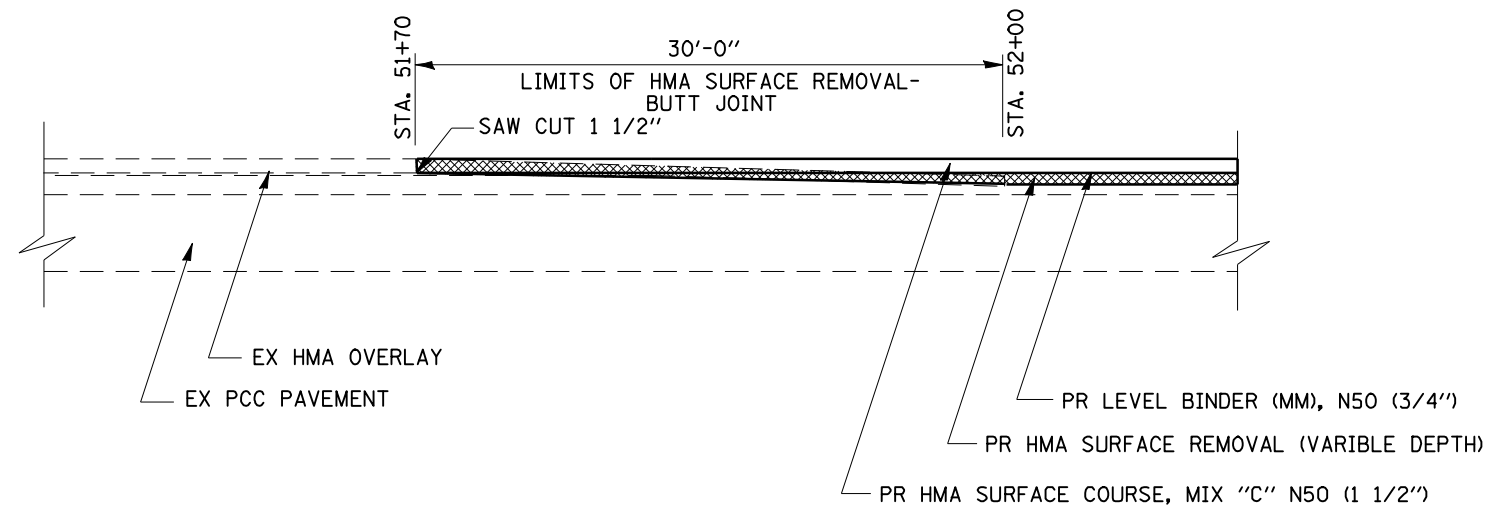

BUTT JOINT DETAIL

US 24
STA. 51+70 TO STA. 52+00

• 9RS-4,(10,11)RS-3; (10B-1)R
•• BROWN & SCHUYLER COUNTIES

FILE NAME =	USER NAME = laughlinr1	DESIGNED -	REVISED -
es:\pwork\PWIDOT\LAUGHLINRL\dms20637\672432-shd-detail.dgn		DRAWN -	REVISED -
		CHECKED -	REVISED -
		DATE -	REVISED -

STATE OF ILLINOIS
DEPARTMENT OF TRANSPORTATION

BUTT-JOINT DETAILS			
SCALE:	SHEET NO.	OF SHEETS	STA. TO STA.

F.A.P. RTE.	SECTION	COUNTY	TOTAL SHEETS	SHEET NO.
317	.	••	196	26
CONTRACT NO. 72432				
FED. ROAD DIST. NO. ILLINOIS FED. AID PROJECT				