



DATE	
BY	
REVIEWED	
PLANNED	
NOTED	
NO.	

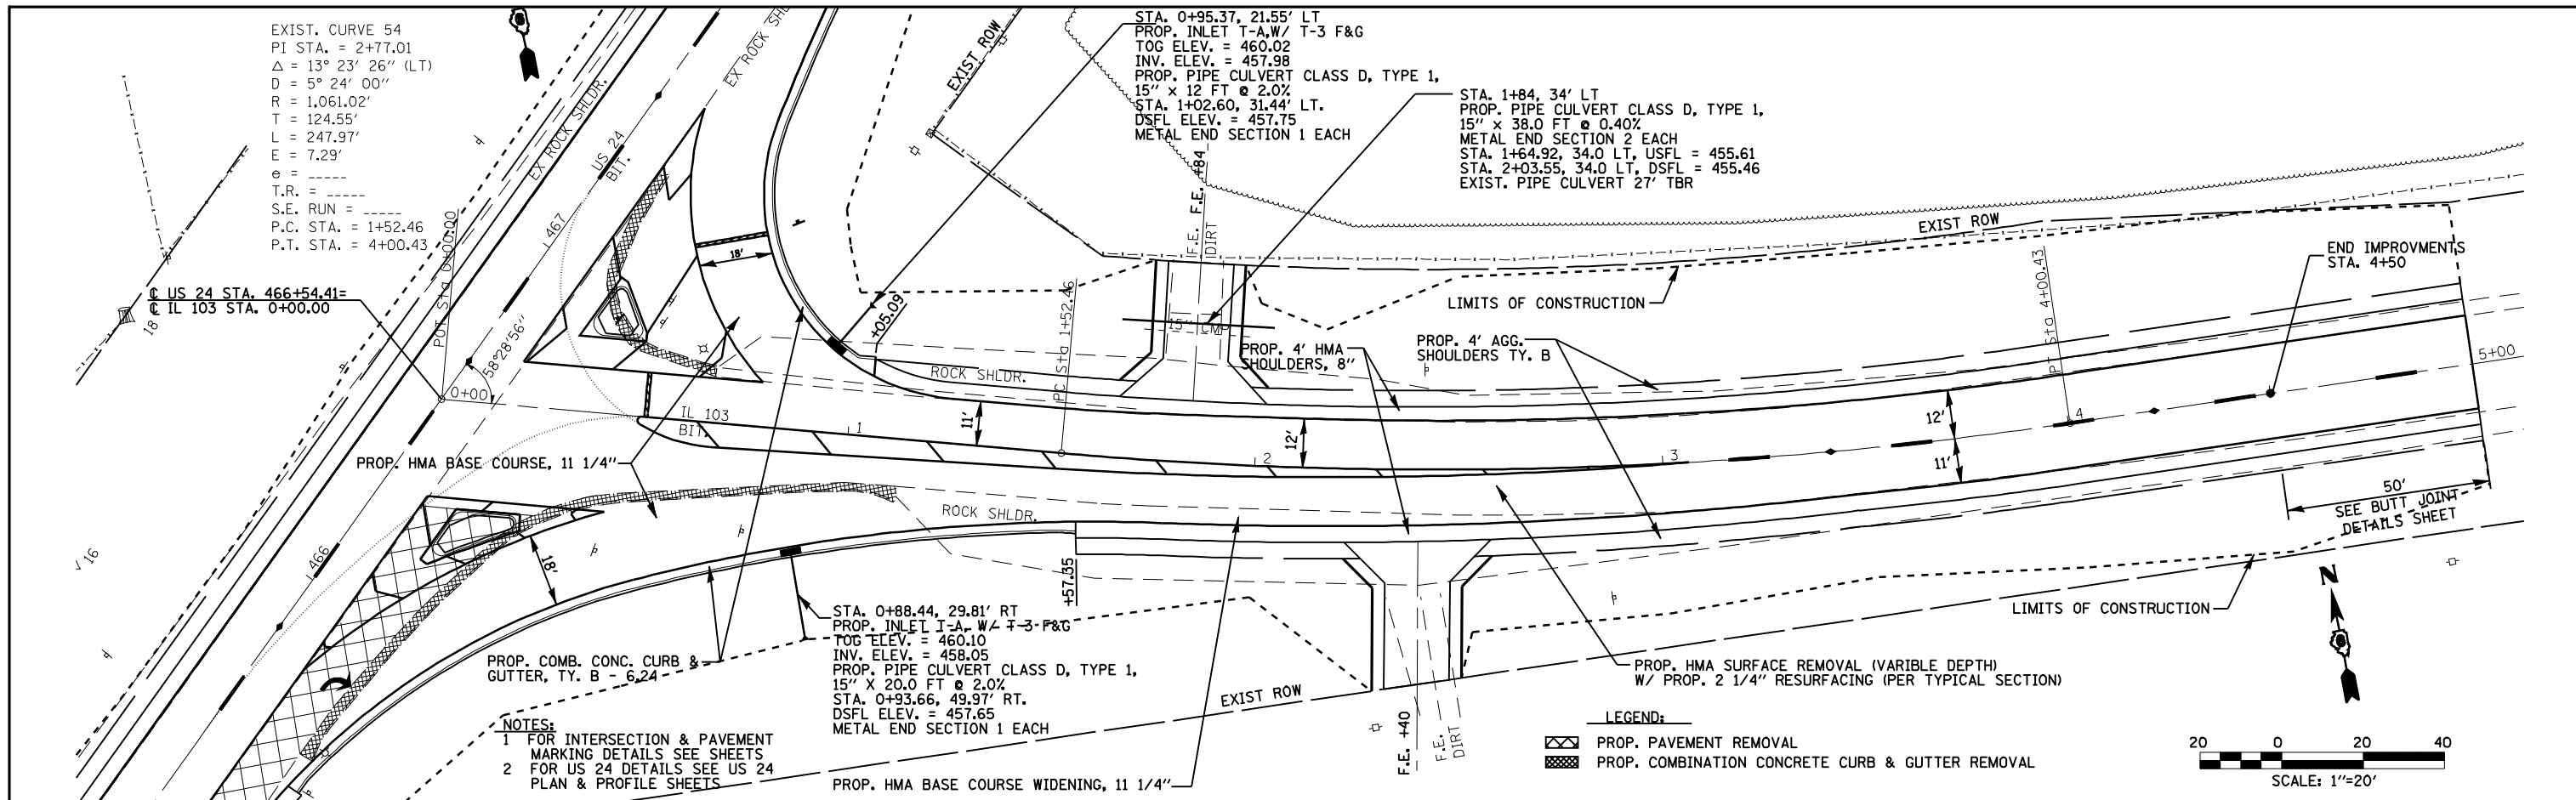

DATE	
BY	
REVIEWED	
PLANNED	
NOTED	
NO.	

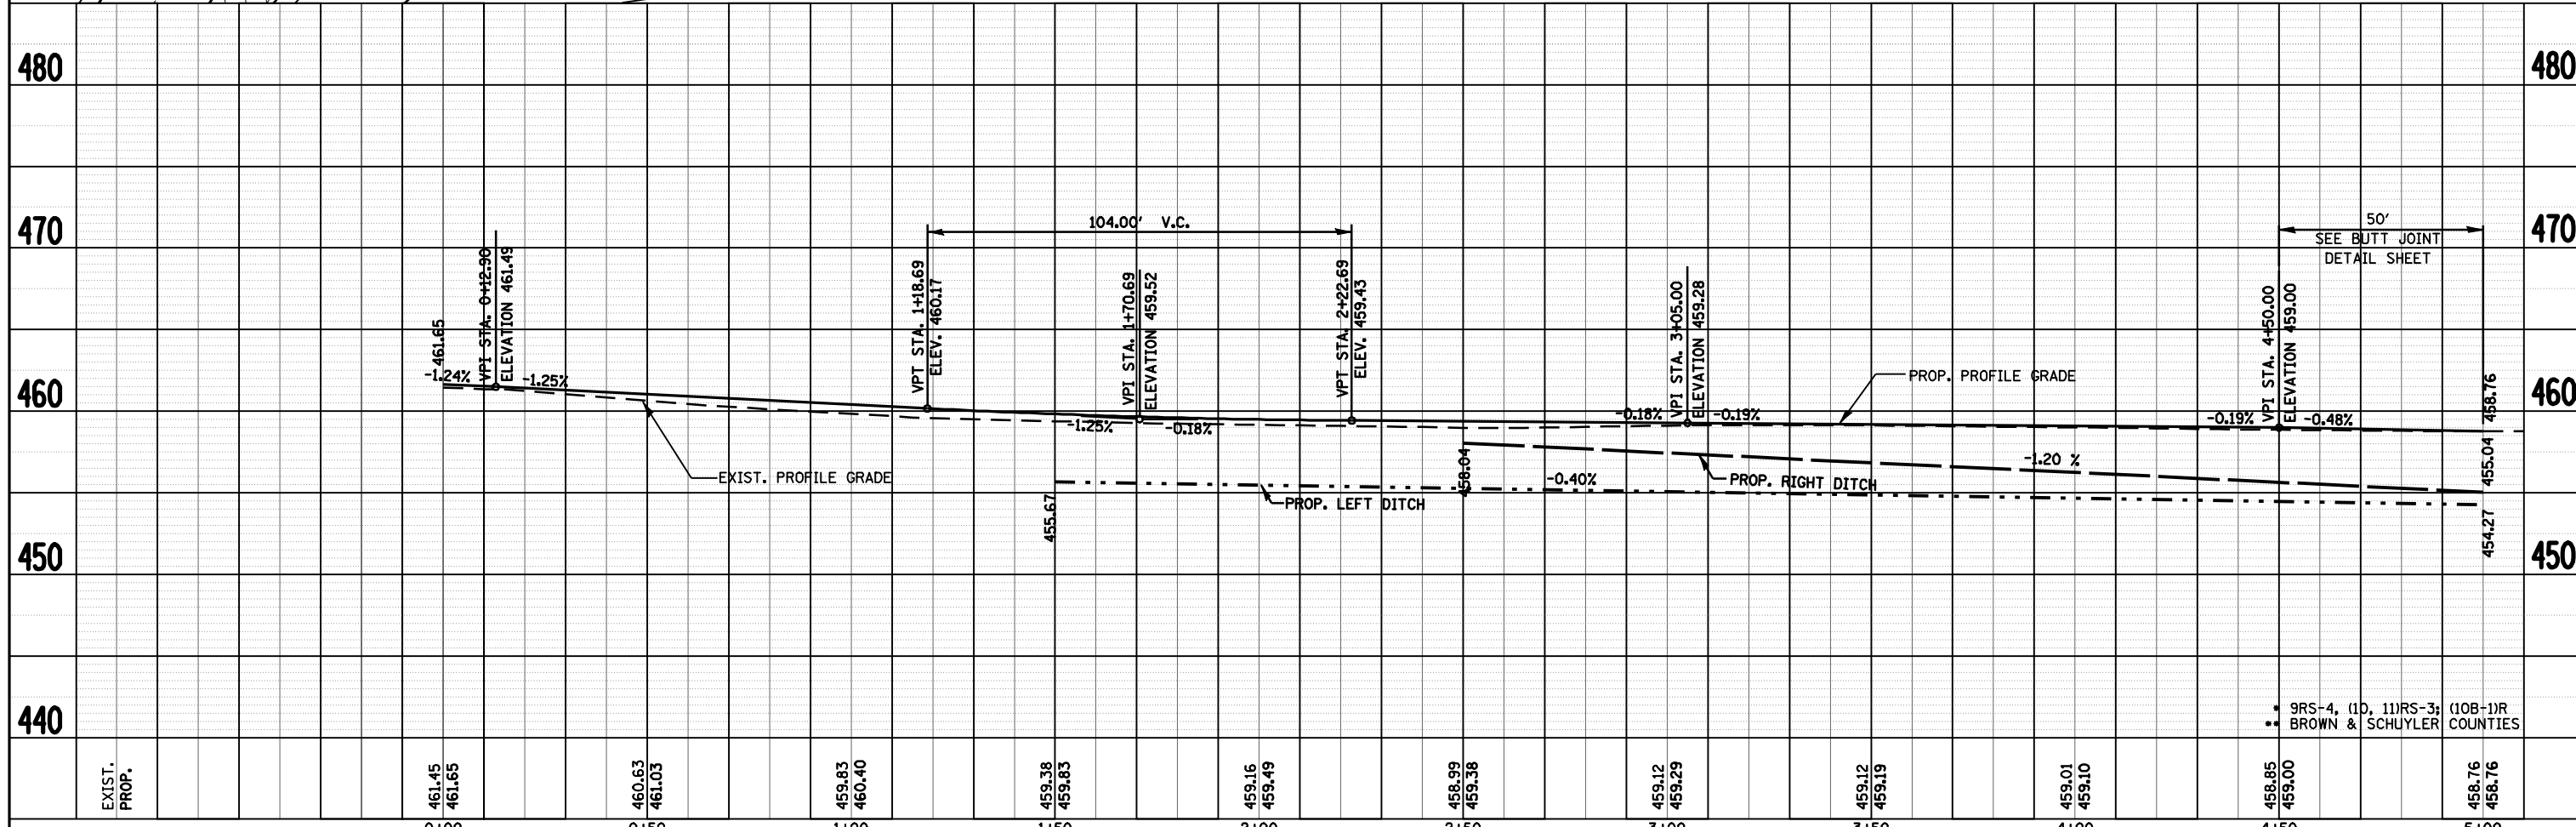

FILE NAME =	USER NAME = laughlinr1	DESIGNED -	REVISIONS	STATE OF ILLINOIS DEPARTMENT OF TRANSPORTATION			IL 103 PLAN & PROFILE			F.A.P. RTE. 317	SECTION .	COUNTY .	TOTAL SHEETS 196	SHEET NO. 53
CONTRACT NO. 72432	SCALE: 1"=20'	DATE	REVISIONS	SCALE:	SHEET NO.	OF SHEETS	STA.	TO STA.	FED. ROAD DIST. NO.	ILLINOIS FED. AID PROJECT				