


DATE	
BY	
FINAL SURVEY	SURVEYED
NOTE BOOK	PLOTTED
NO.	TEMPLATE
	AREAS
	CHECKED

DATE	
BY	
ORIGINAL SURVEY	SURVEYED
NOTE BOOK	PLOTTED
NO.	TEMPLATE
	AREAS
	CHECKED

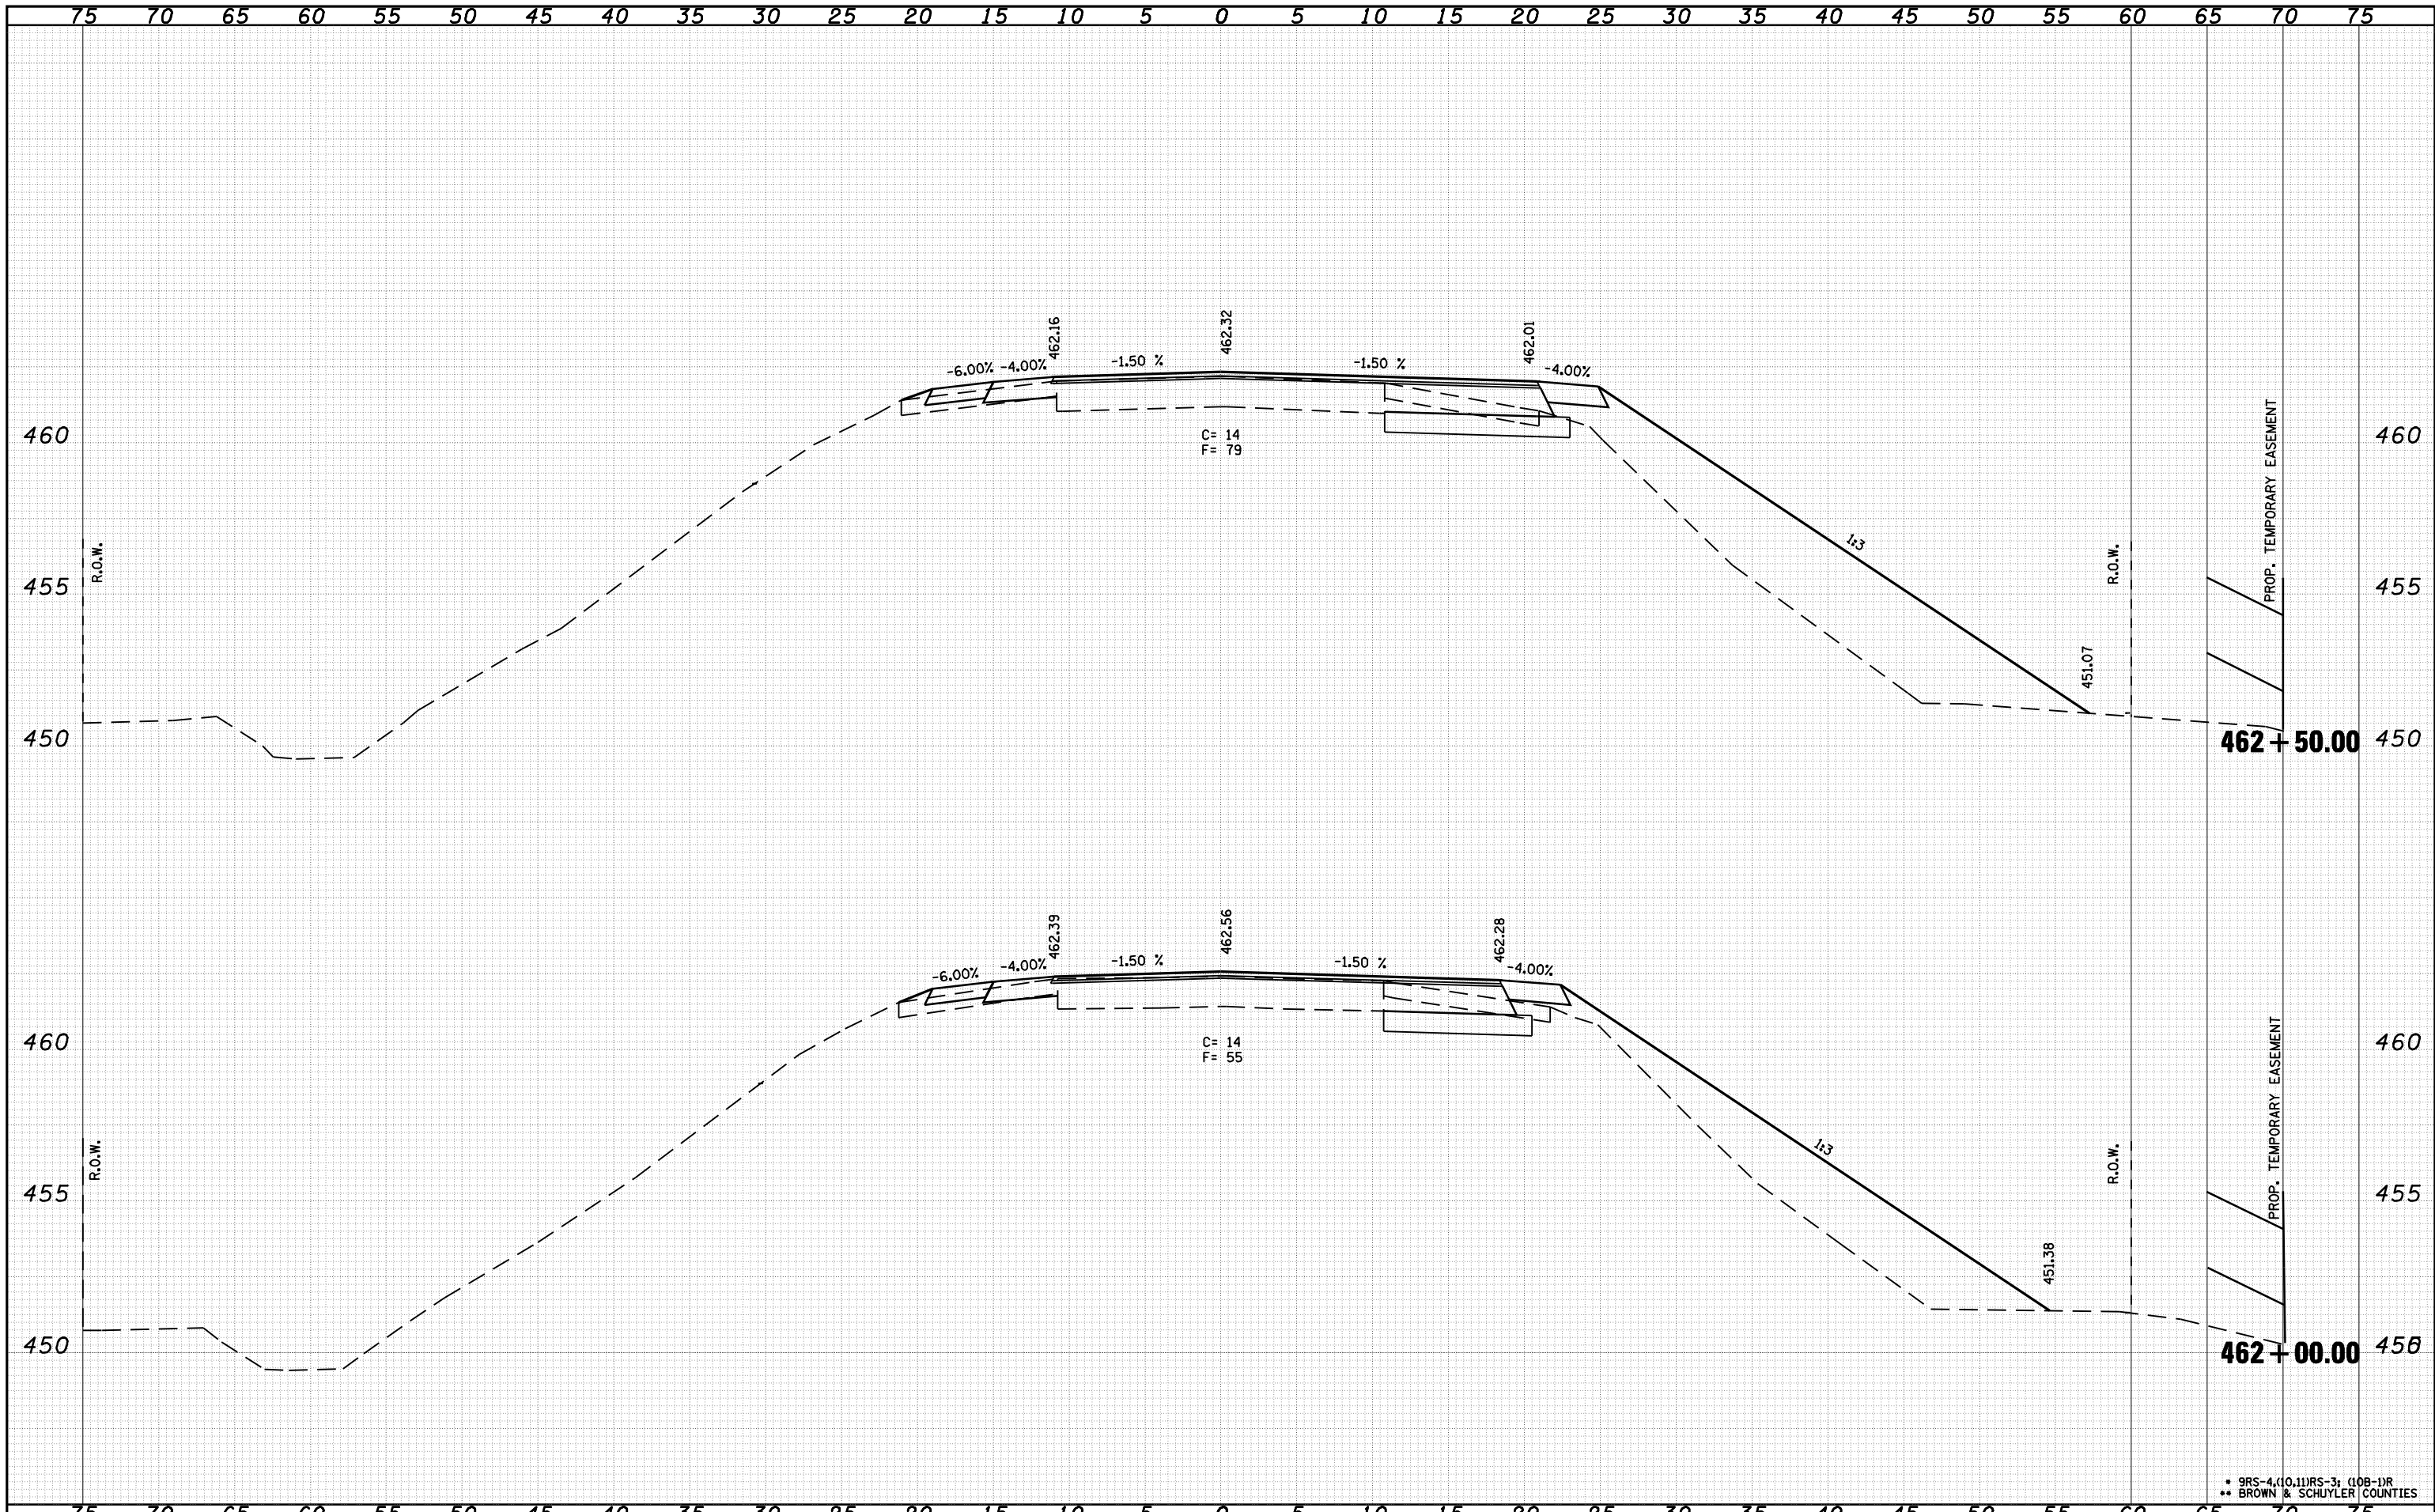

FILE NAME =	USER NAME = laughlinr1	DESIGNED -	REVISIED -
c:\pwwork\pwwid\LAUGHLINR1\dms21580\1672432\shht-xasht-US24.dgn		DRAWN -	REVISIED -
	PLOT SCALE = 10.0000 "/> <td>CHECKED -</td> <td>REVISIED -</td>	CHECKED -	REVISIED -
	PLOT DATE = Mar-23-2010 02:01:02PM	DATE -	REVISIED -

**STATE OF ILLINOIS
DEPARTMENT OF TRANSPORTATION**

CROSS SECTION US 24

SCALE: SHEET NO. OF SHEETS STA. 462+00.00 TO STA. 462+50.00

F.A.P. RTE.	SECTION	COUNTY	TOTAL SHEETS	SHEET NO.
317	.	**	196	58
CONTRACT NO. 72432			ILLINOIS FED. AID PROJECT	

* 9RS-4,(10,11)RS-3; (10B-1)R
** BROWN & SCHUYLER COUNTIES