


DATE	
BY	
SURVEYED	
PLOTTED	
TEMPLATE	
AREAS	
CHECKED	
FINAL SURVEY	
NOTE BOOK	
NO.	

DATE	
BY	
SURVEYED	
PLOTTED	
TEMPLATE	
AREAS	
CHECKED	
ORIGINAL SURVEY	
NOTE BOOK	
NO.	

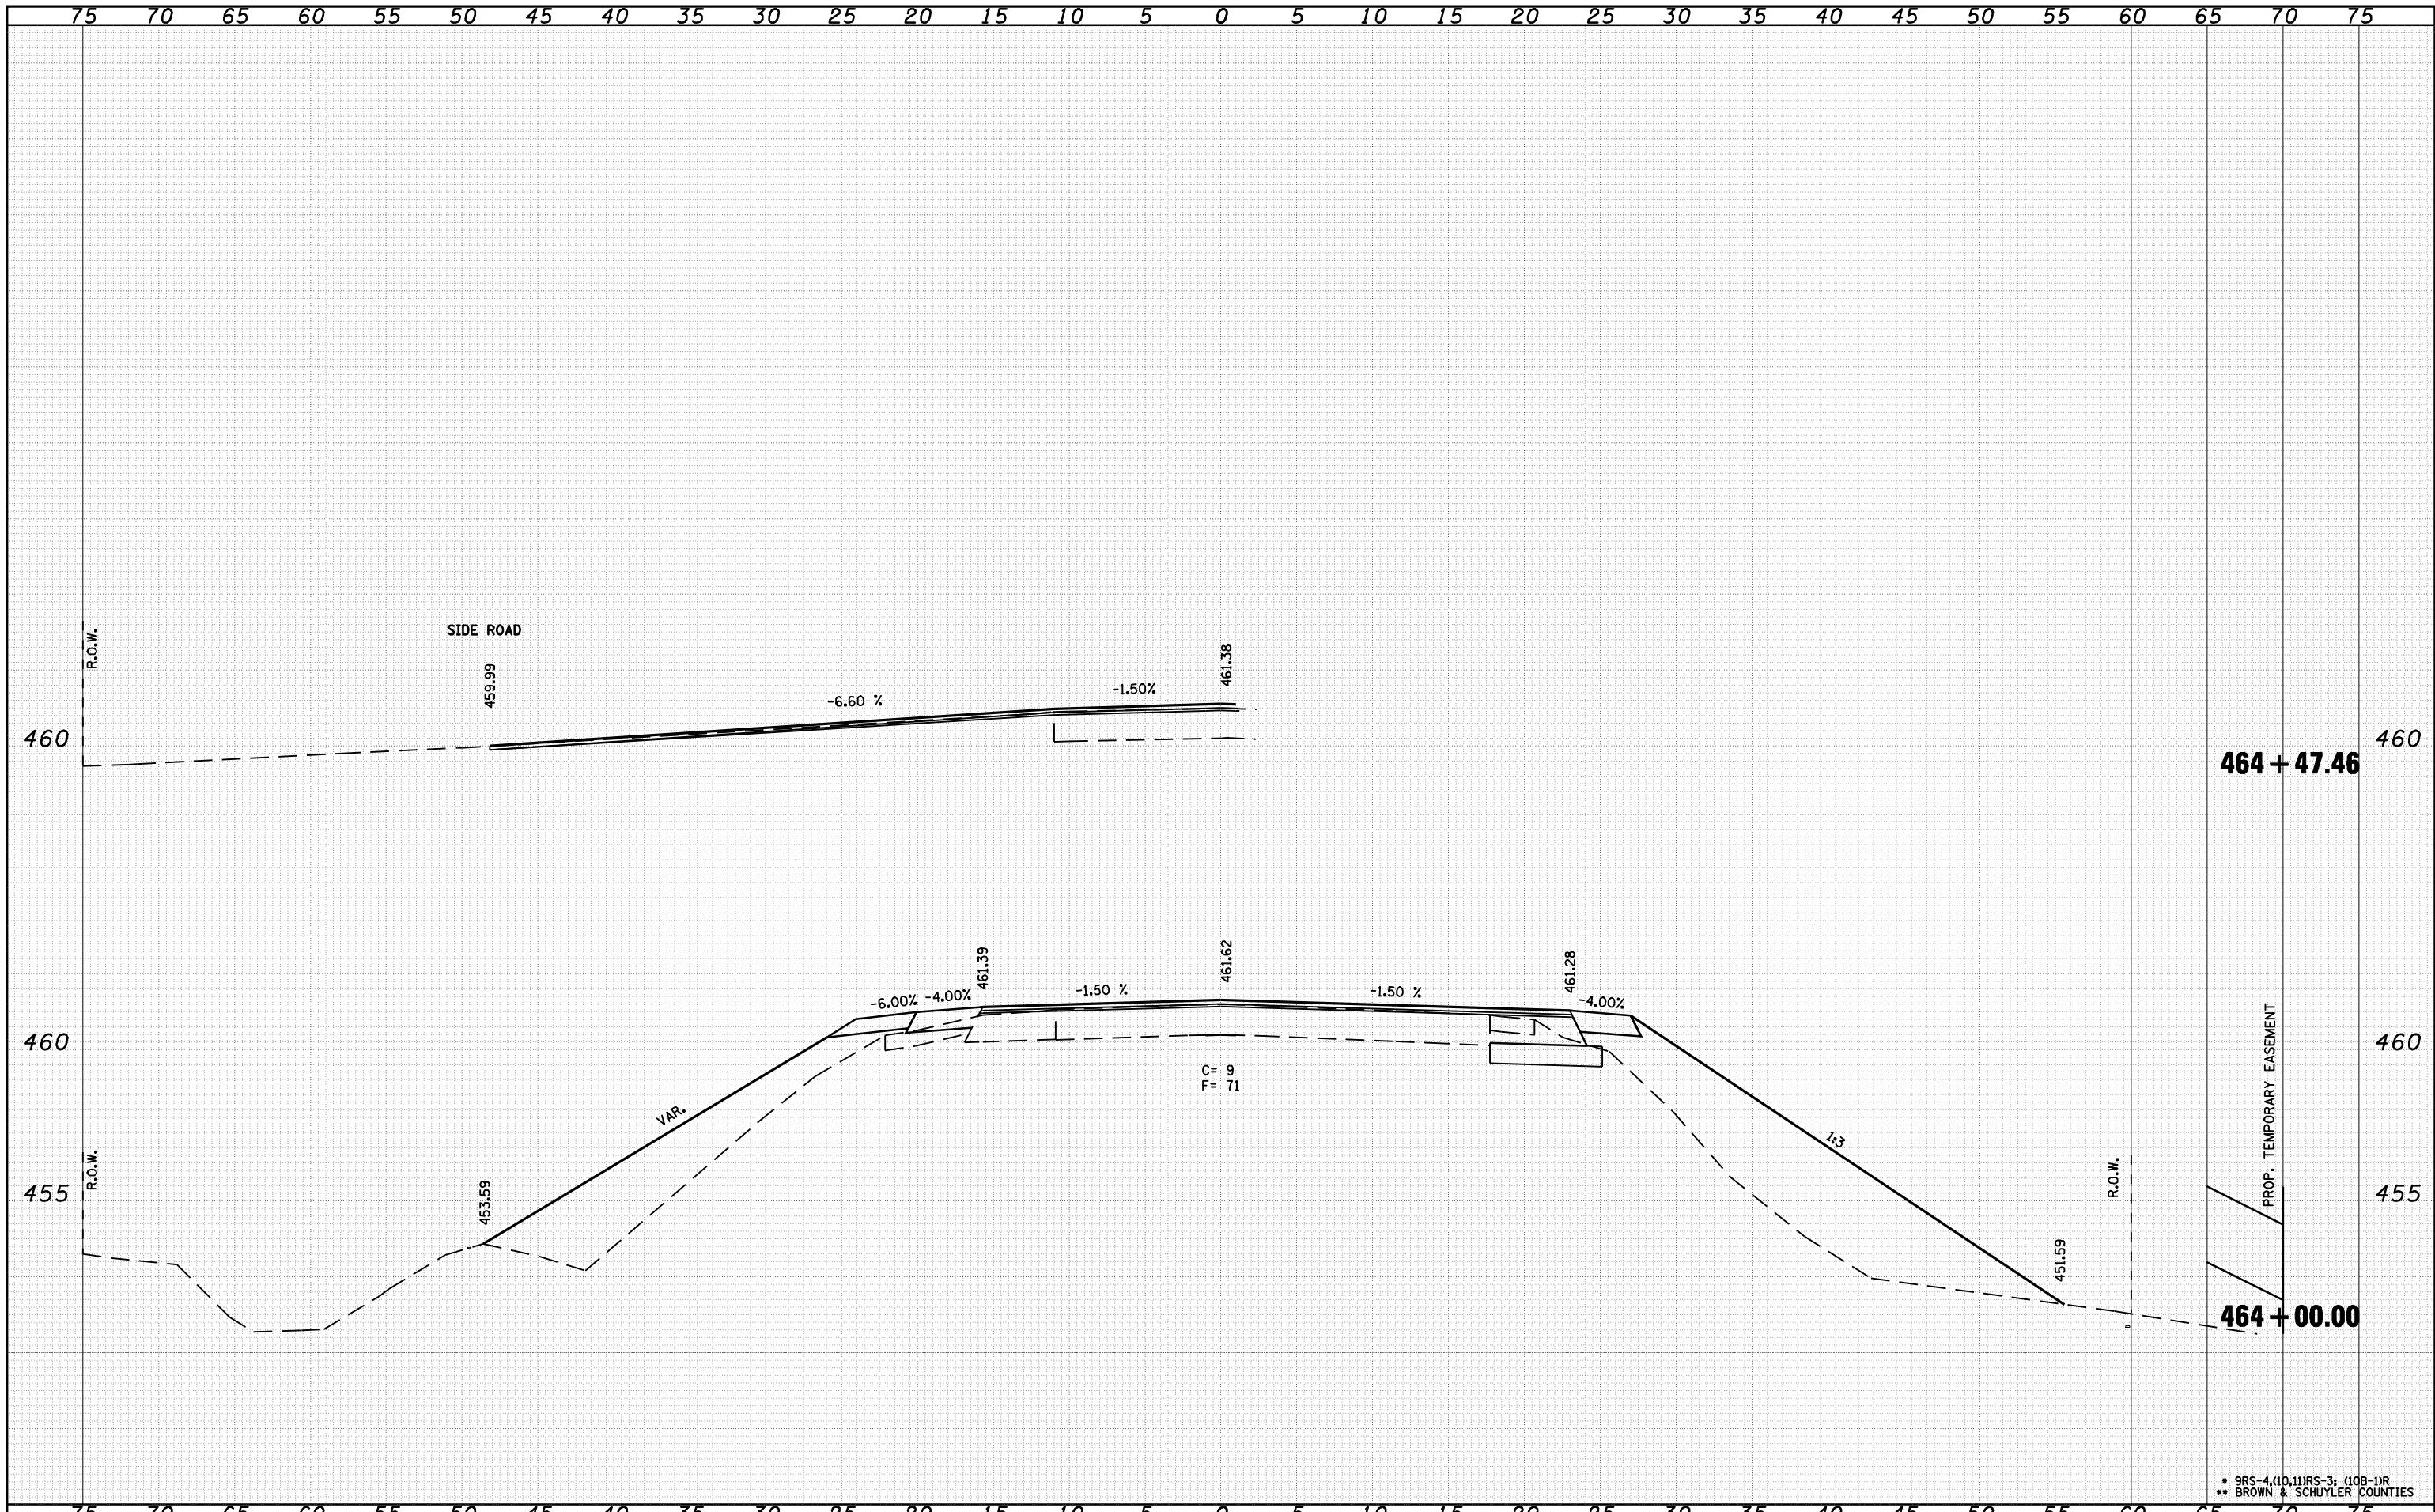

FILE NAME =	USER NAME = laughlinr1	DESIGNED -	REVISIED -	STATE OF ILLINOIS DEPARTMENT OF TRANSPORTATION	CROSS SECTION US 24	F.A.P. RTE.	SECTION	COUNTY	TOTAL SHEETS	SHEET NO.	
c:\pwork\pwidot\LAUGHLINR1\dms21580\672432\shht-xasht-US24.dgn	PLOT SCALE = 10.0000' / IN.	DRAWN -	REVISIED -			317	.	..	196	60	
	PLOT DATE = Mar-23-2010 02:01:14PM	CHECKED -	REVISIED -			CONTRACT NO. 72432					
		DATE -	REVISIED -			SCALE:	SHEET NO. OF SHEETS	STA. 464+00.00 TO STA. 464+47.46	FED. ROAD DIST. NO.	ILLINOIS FED. AID PROJECT	

• 9RS-4(10.11)RS-3; (10B-1)R
 •• BROWN & SCHUYLER COUNTIES