


DATE	
BY	
FINAL SURVEY	SURVEYED
NOTE BOOK	PLOTTED
NO.	TEMPLATE
	AREAS
	CHECKED

DATE	
BY	
ORIGINAL SURVEY	SURVEYED
NOTE BOOK	PLOTTED
NO.	TEMPLATE
	AREAS
	CHECKED

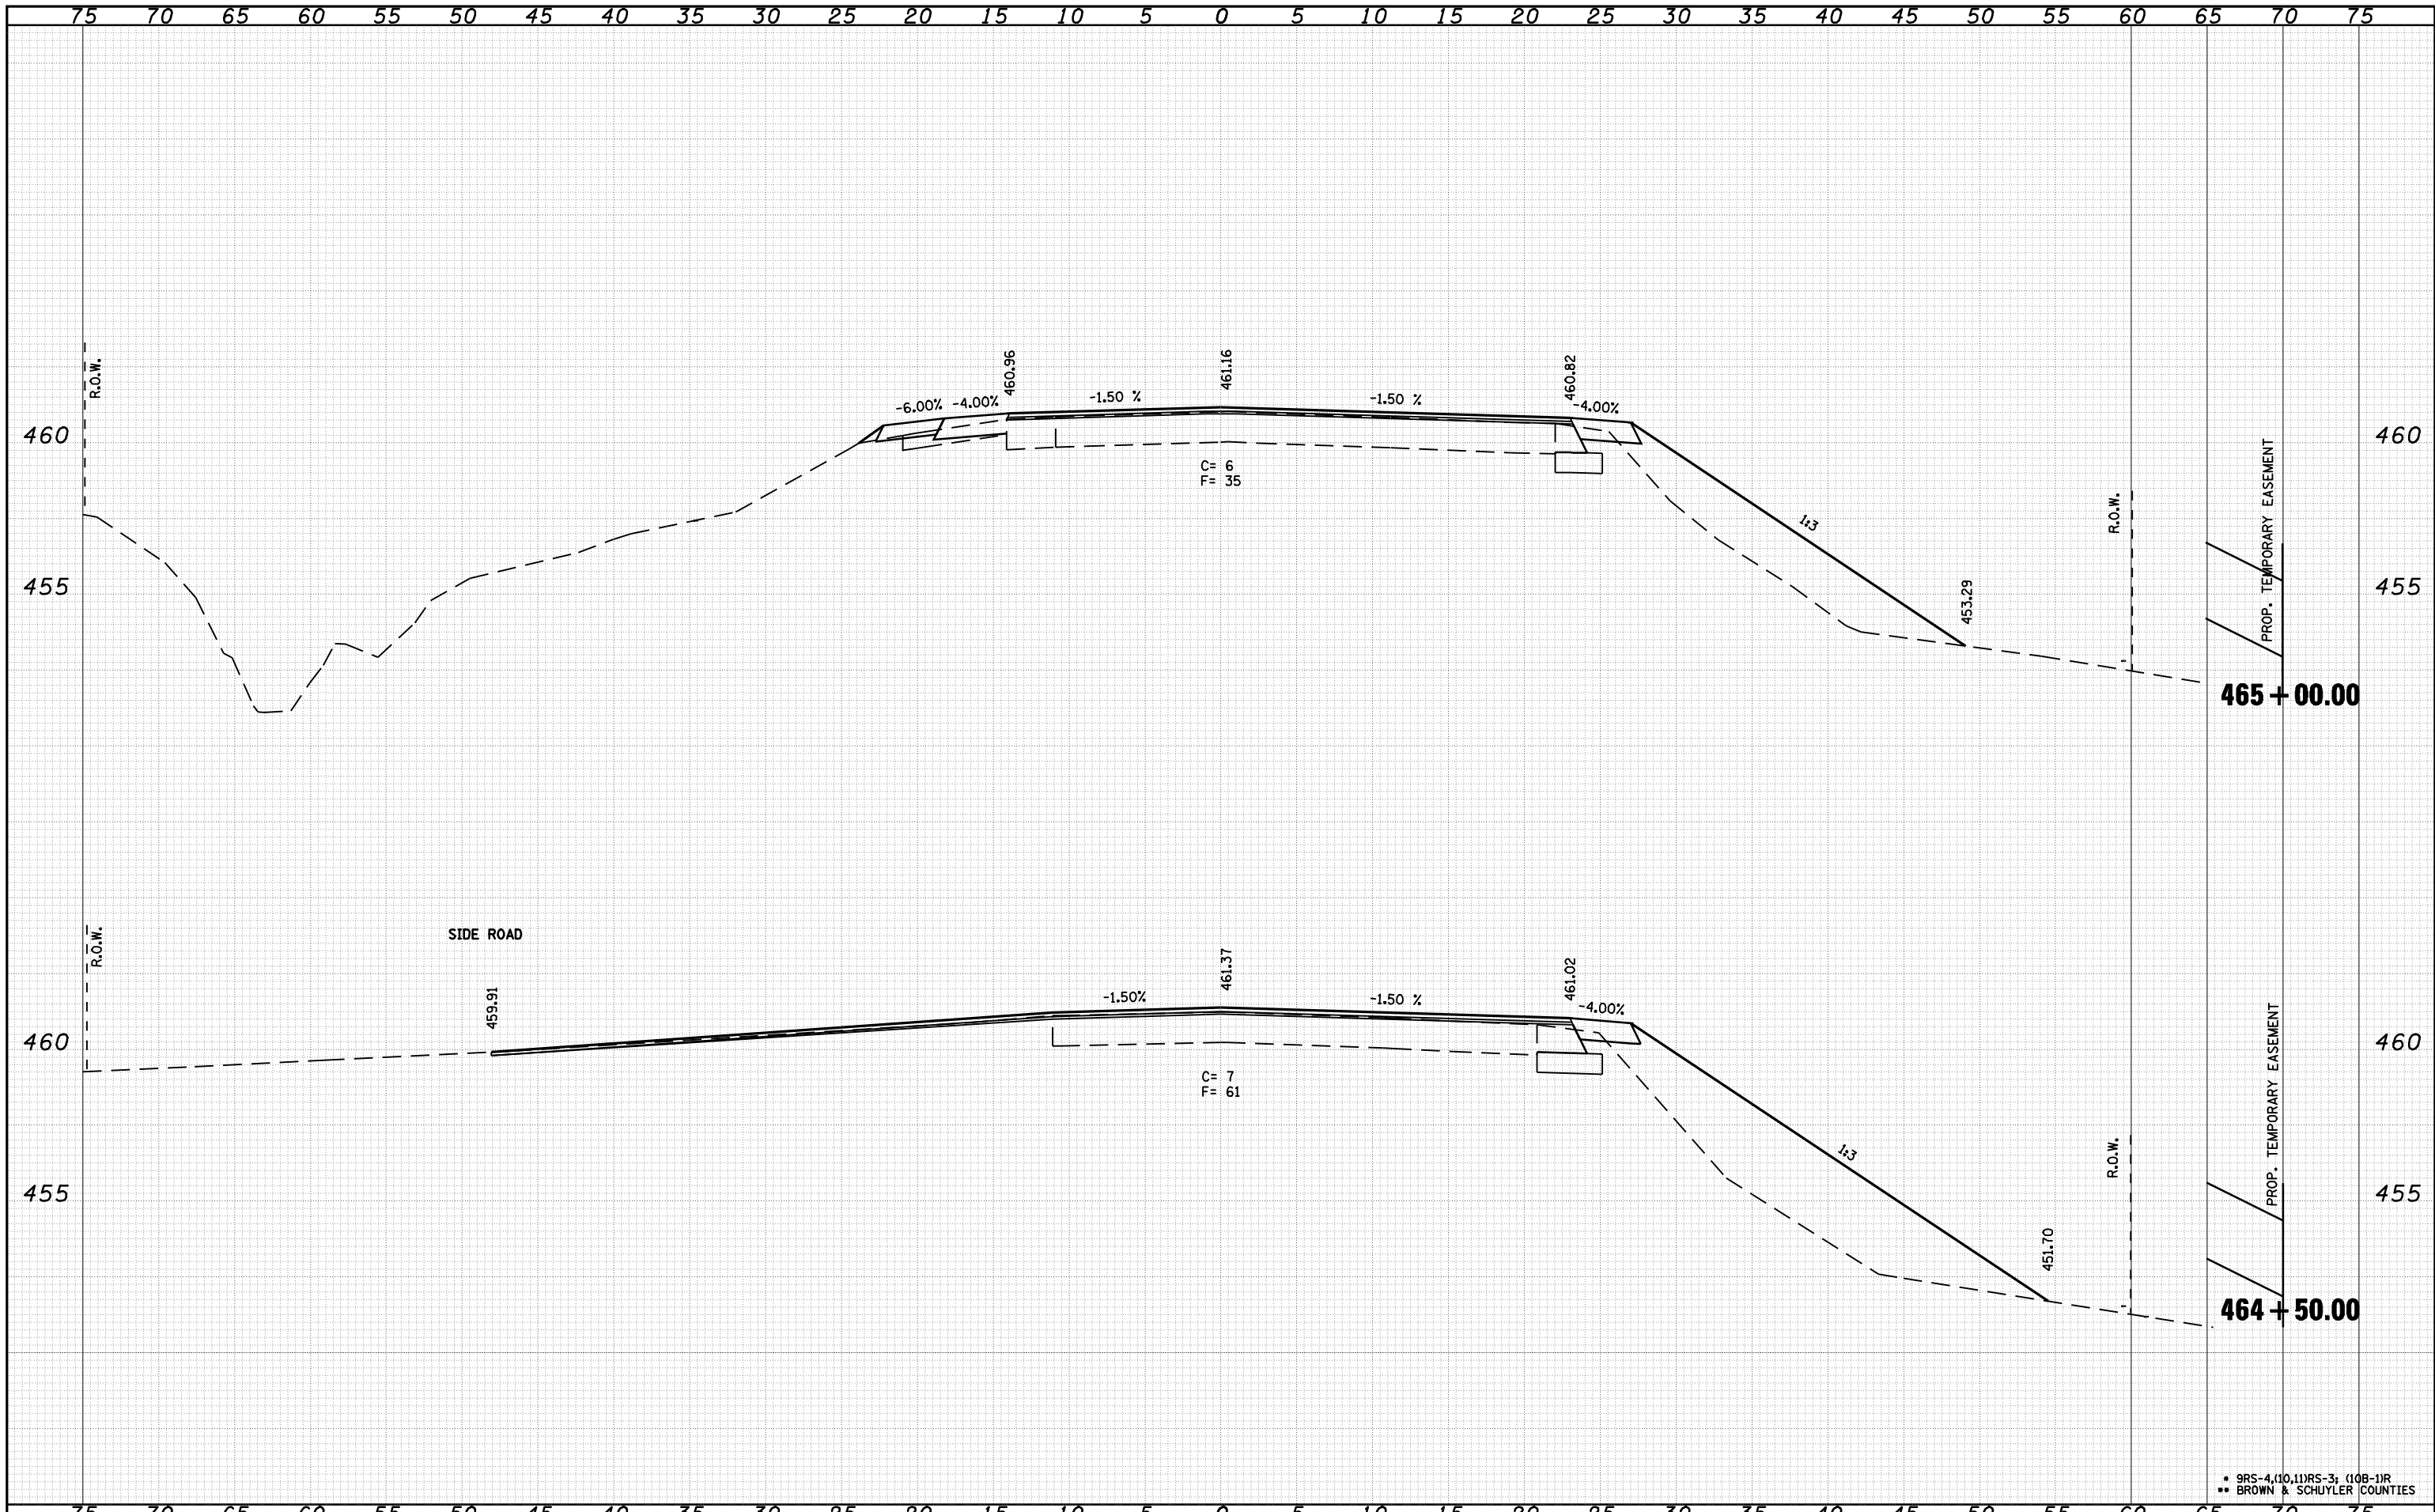

FILE NAME =	USER NAME = laughlinr1	DESIGNED -	REVISIED -	<b>STATE OF ILLINOIS</b> <b>DEPARTMENT OF TRANSPORTATION</b>	<b>CROSS SECTION US 24</b>		F.A.P. RTE. 317	SECTION .	COUNTY **	TOTAL SHEETS 196	SHEET NO. 61	
o:\pwork\pwidot\LAUGHLINRL\dms21580\672432\shht-xasht-US24.dgn	PLOT SCALE = 10.0000' / IN.	CHECKED -	REVISIED -		SCALE:	SHEET NO. OF SHEETS	STA. 464+50.00 TO STA. 465+00.00	FED. ROAD DIST. NO.	ILLINOIS FED. AID PROJECT	CONTRACT NO. 72432		
PLOT DATE = Mar-23-2010 02:01:20PM	DATE -	REVISIED -	REVISIED -									

\* 9RS-4(10,11)RS-3; (10B-1)R  
 \*\* BROWN & SCHUYLER COUNTIES