


DATE	
BY	
SURVEYED	
PLOTTED	
TEMPLATE	
AREAS	
CHECKED	
FINAL SURVEY NOTE BOOK NO.	

DATE	
BY	
SURVEYED	
PLOTTED	
TEMPLATE	
AREAS	
CHECKED	
ORIGINAL SURVEY NOTE BOOK NO.	

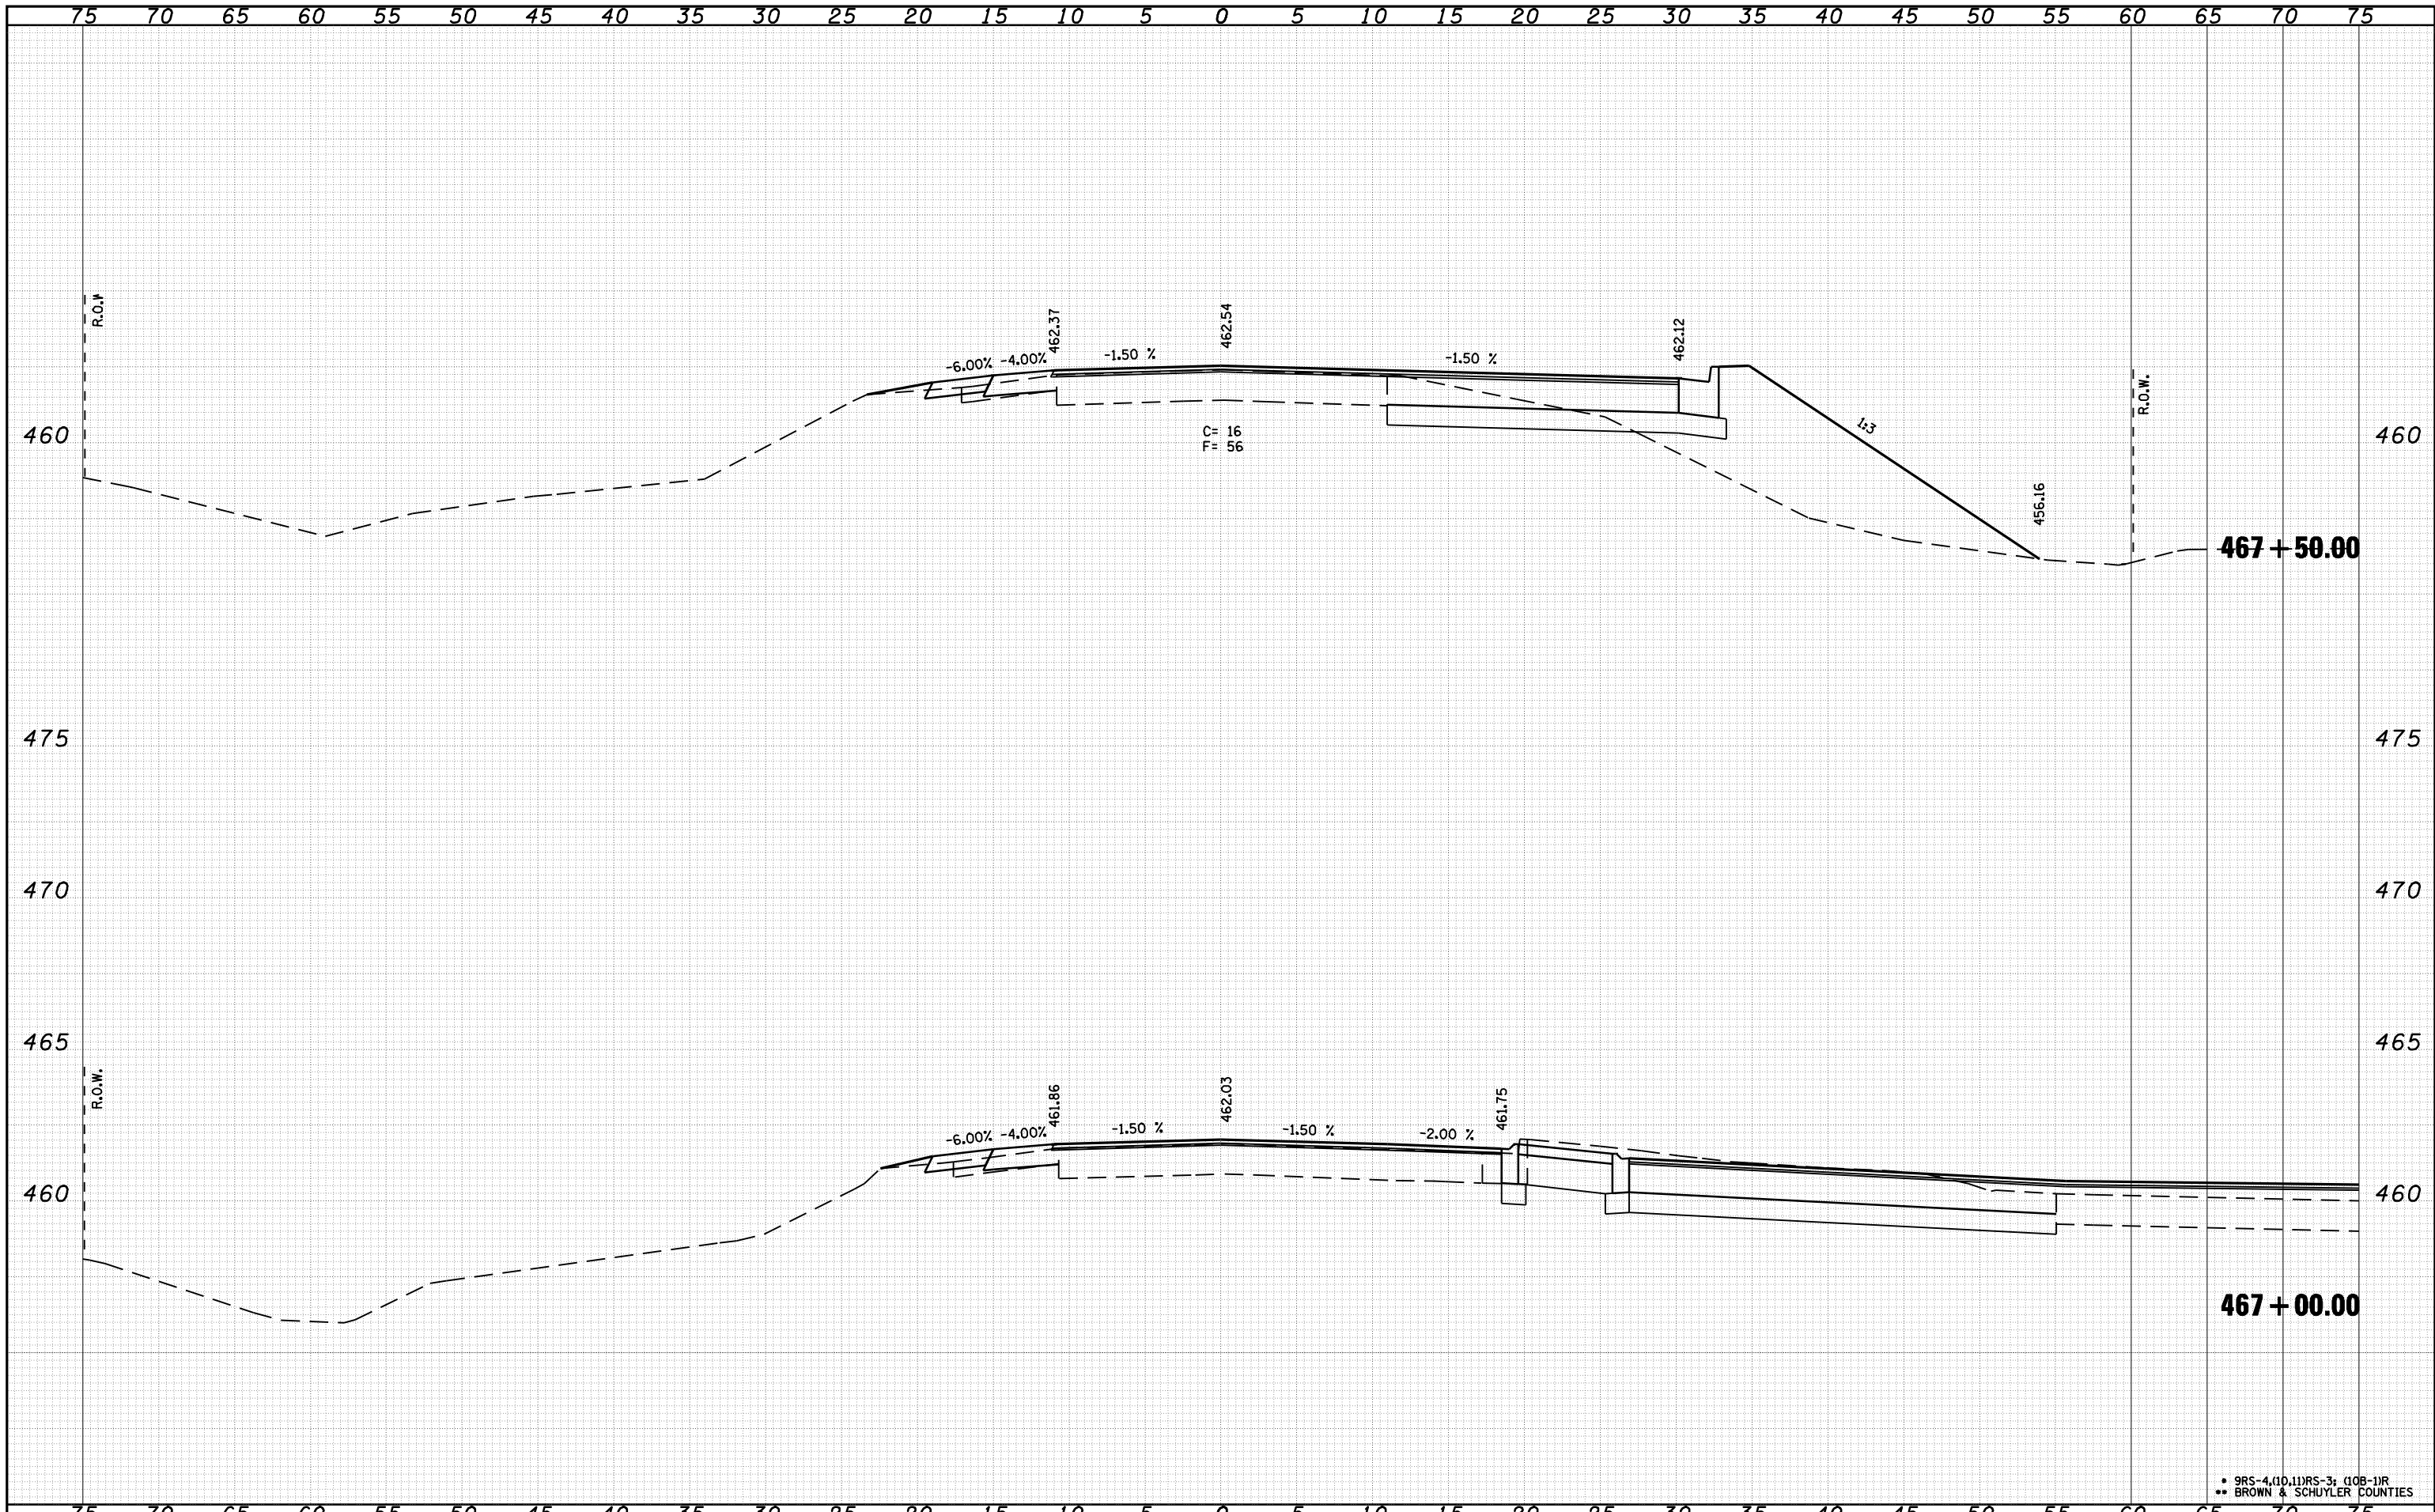

FILE NAME =	USER NAME = laughlinr1	DESIGNED -	REVISIED -	<b>STATE OF ILLINOIS</b> <b>DEPARTMENT OF TRANSPORTATION</b>	<b>CROSS SECTION US 24</b>	F.A.P. RTE.	SECTION	COUNTY	TOTAL SHEETS	SHEET NO.
c:\pwork\pwidot\LAUGHLINRL\dms21580\10672432\shht-xasht-US24.dgn	PLOT SCALE = 10.0000 "/ IN.	DRAWN -	REVISIED -			317	.	**	196	64
PLOT DATE = Mar-23-2010 02:01:40PM	DATE -	CHECKED -	REVISIED -			CONTRACT NO. 72432				
		DATE -	REVISIED -			SCALE:	SHEET NO. OF SHEETS	STA. 467+00.00 TO STA. 467+50.00	FED. ROAD DIST. NO.	ILLINOIS FED. AID PROJECT

• 9RS-4(10,11)RS-3; (10B-1)R  
•• BROWN & SCHUYLER COUNTIES