


75 70 65 60 55 50 45 40 35 30 25 20 15 10 5 0 5 10 15 20 25 30 35 40 45 50 55 60 65 70 75

FINAL SURVEY NO.	SURVEYED PLOTTED AREAS CHECKED	BY	DATE

ORIGINAL SURVEY NO.	SURVEYED PLOTTED AREAS CHECKED	BY	DATE

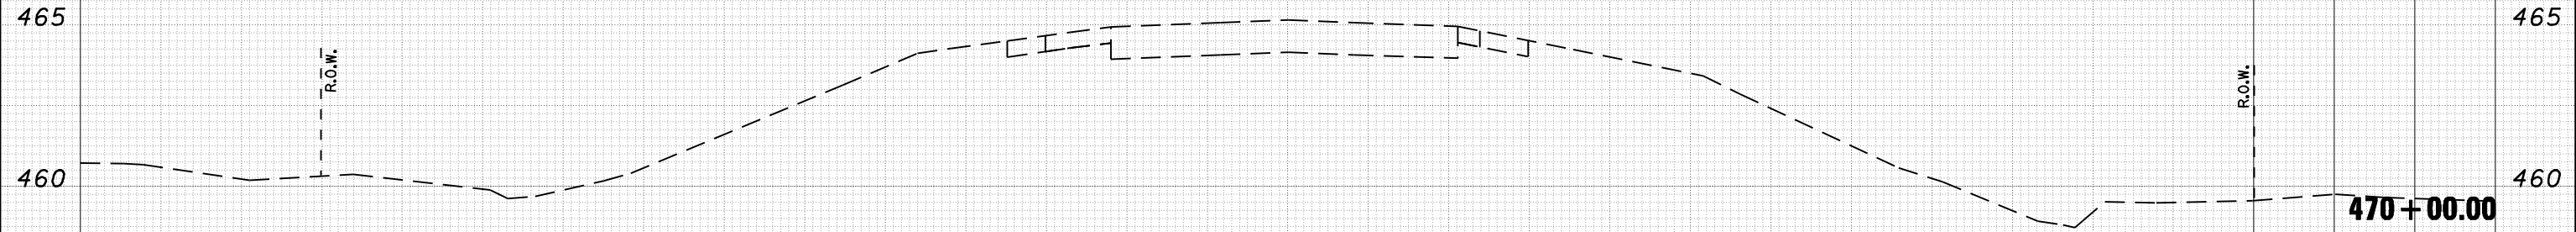

• 9RS-4(10.11)RS-3; (10B-1)R
 ** BROWN & SCHUYLER COUNTIES

FILE NAME =	USER NAME = laughlinr1	DESIGNED -	REVISED -	STATE OF ILLINOIS DEPARTMENT OF TRANSPORTATION	CROSS SECTION US 24	F.A.P. RTE.	SECTION	COUNTY	TOTAL SHEETS	SHEET NO.
c:\pwork\pwork\LAUGHLINR1\dms21580\10672432\shht-xasht-US24.dgn	PLOT SCALE = 10.0000 ' / IN.	DRAWN -	REVISED -			317	.	**	196	67
PLOT DATE = Mar-23-2010 02:01:59PM	DATE -	CHECKED -	REVISED -			CONTRACT NO. 72432				
SCALE:	SHEET NO. OF SHEETS	STA. 470+00.00 TO STA. 470+00.00	FED. ROAD DIST. NO.			ILLINOIS FED. AID PROJECT				