


FINAL SURVEY NO.	SURVEYED PLOTTED AREAS CHECKED	BY	DATE

ORIGINAL SURVEY NO.	SURVEYED PLOTTED AREAS CHECKED	BY	DATE

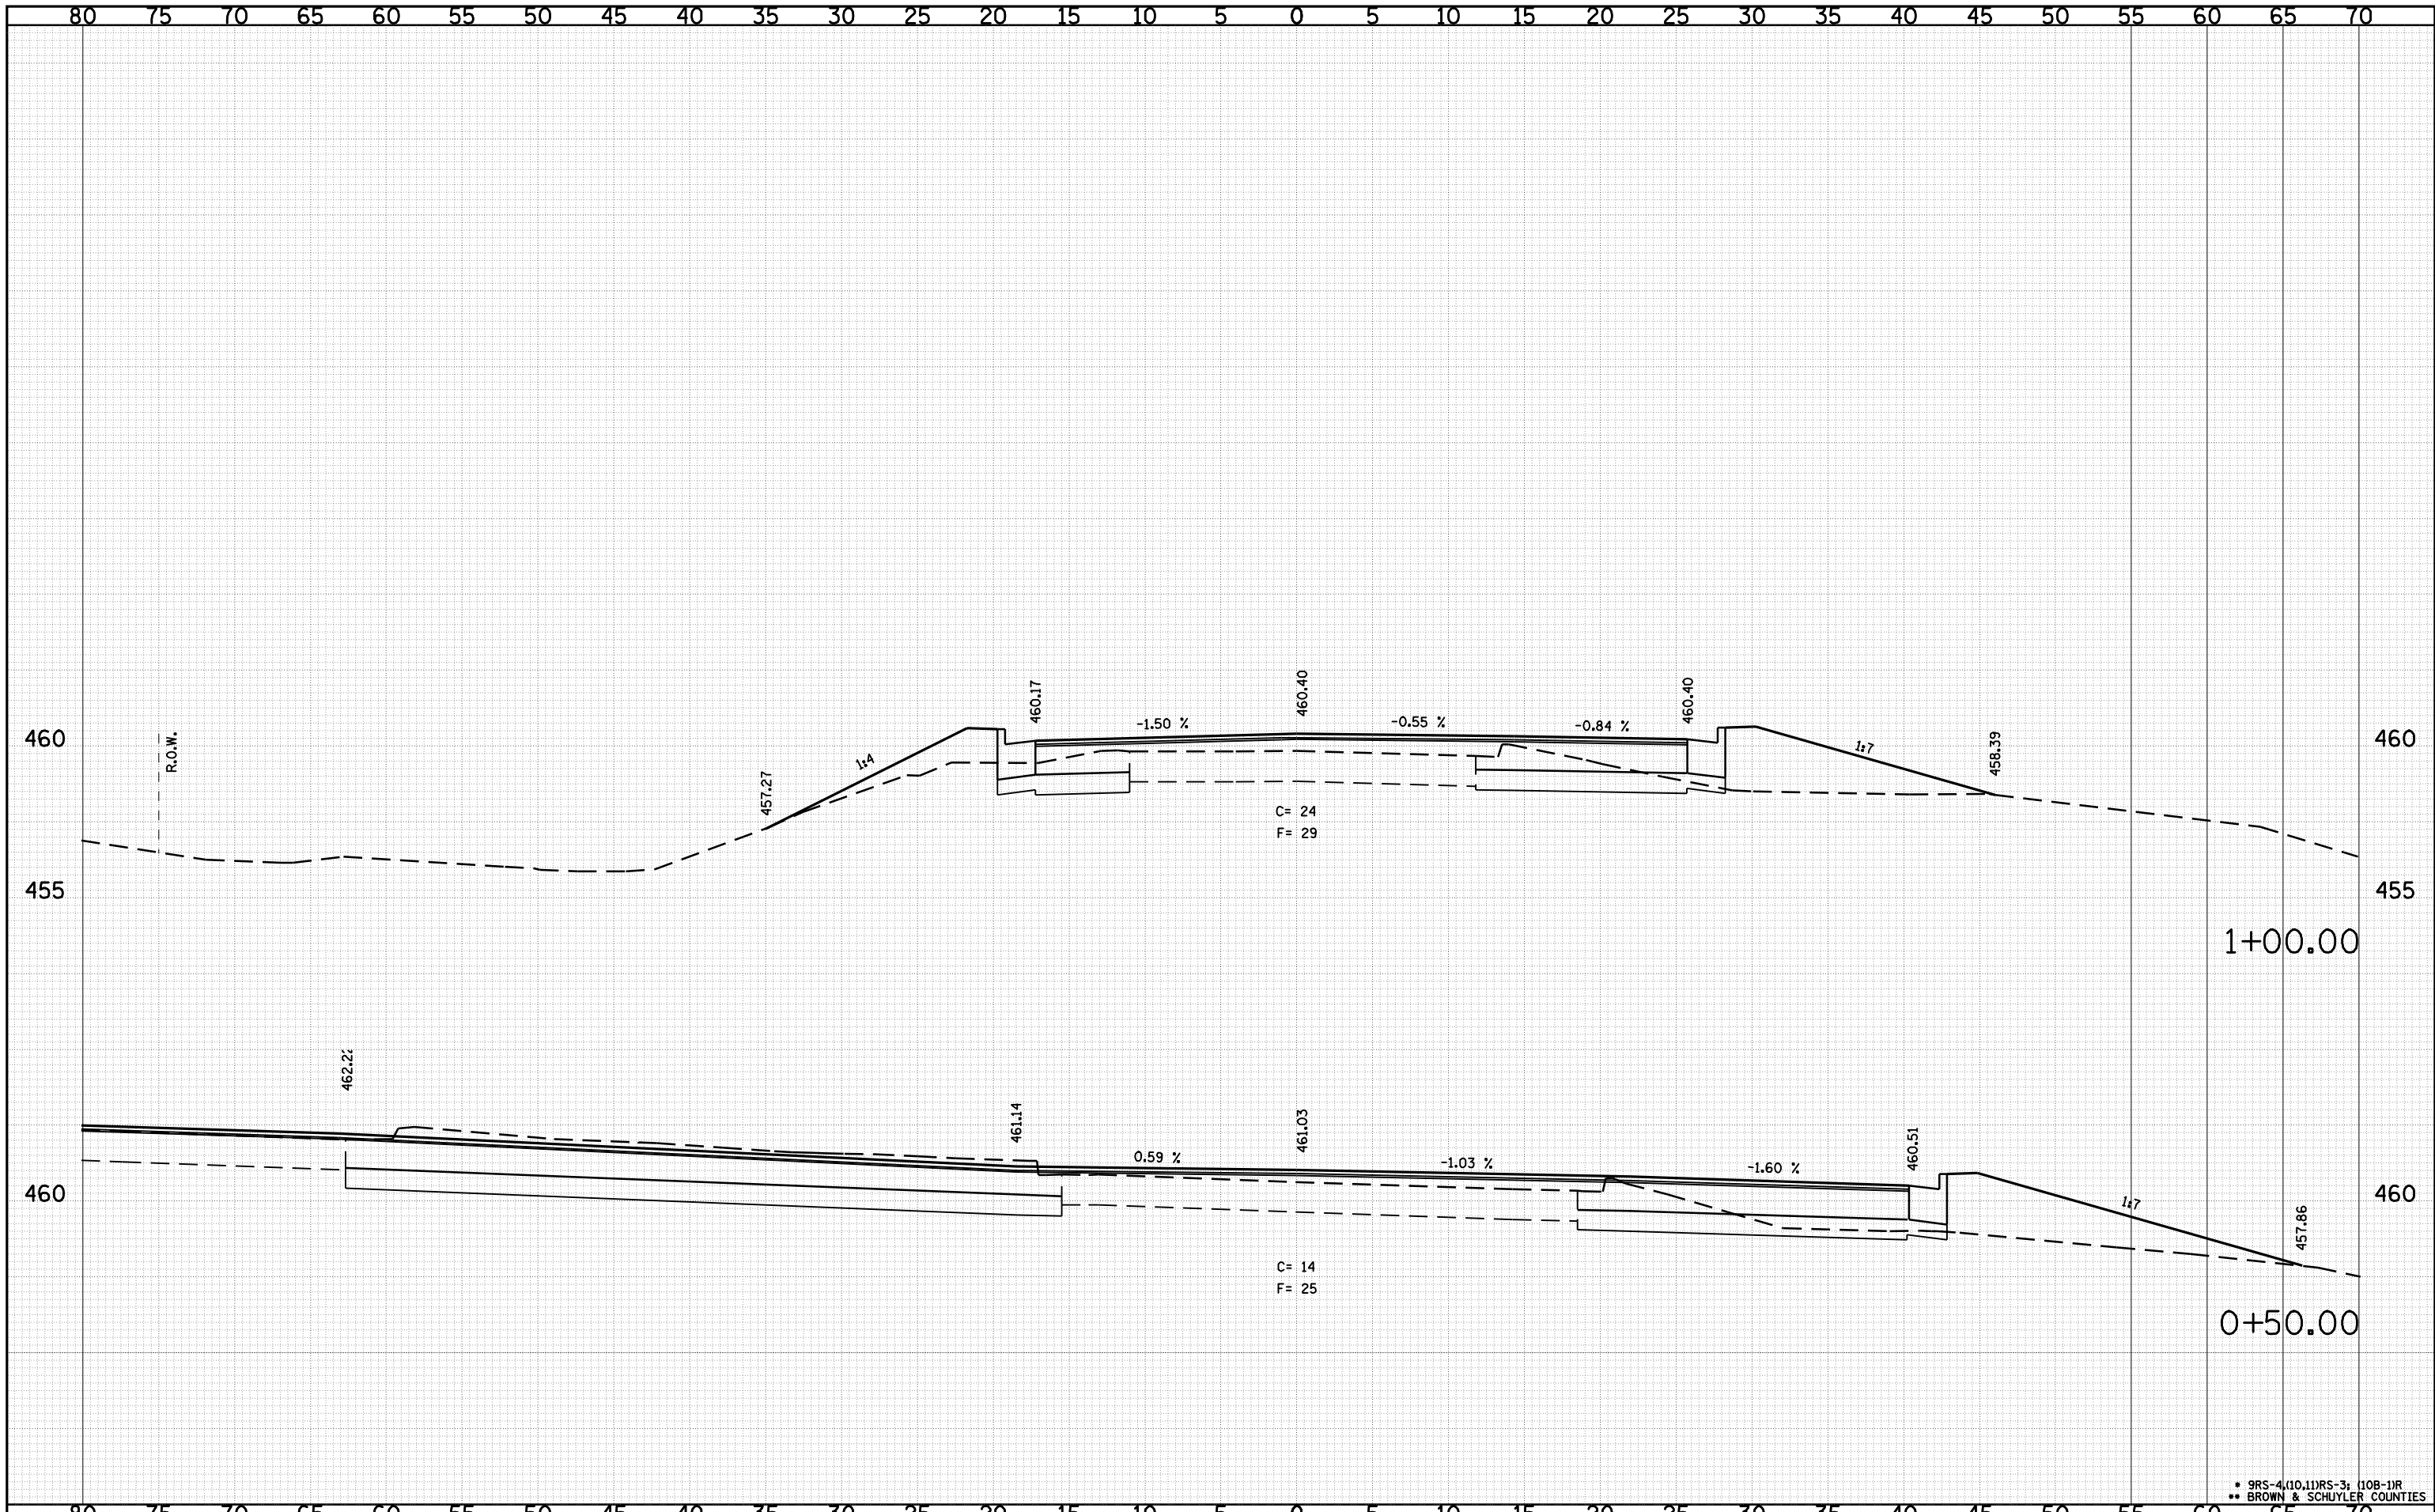

FILE NAME = c:\pwwork\pwidot\LAUGHLINRL\dms21580\10672432\shht-xasht-11103.dgn

USER NAME = laughlinr1
 PLOT SCALE = 10.0000 "/ IN.
 PLOT DATE = Mar-23-2010 02:02:02PM

DESIGNED -
 DRAWN -
 CHECKED -
 DATE -

REVISED -
 REVISED -
 REVISED -
 REVISED -

**STATE OF ILLINOIS
 DEPARTMENT OF TRANSPORTATION**

CROSS SECTIONS IL 103

SCALE: SHEET NO. OF SHEETS STA. TO STA.

F.A.P. RTE. 317	SECTION .	COUNTY ..	TOTAL SHEETS 196	SHEET NO. 68
FED. ROAD DIST. NO. ILLINOIS FED. AID PROJECT			CONTRACT NO. 72432	

• 9RS-4,10,11RS-3; 10B-11R
 ** BROWN & SCHUYLER COUNTIES