


DATE	
BY	
SURVEYED	
PLOTTED	
TEMPLATE	
AREAS	
CHECKED	
FINAL SURVEY NOTE BOOK NO.	

DATE	
BY	
SURVEYED	
PLOTTED	
TEMPLATE	
AREAS	
CHECKED	
ORIGINAL SURVEY NOTE BOOK NO.	

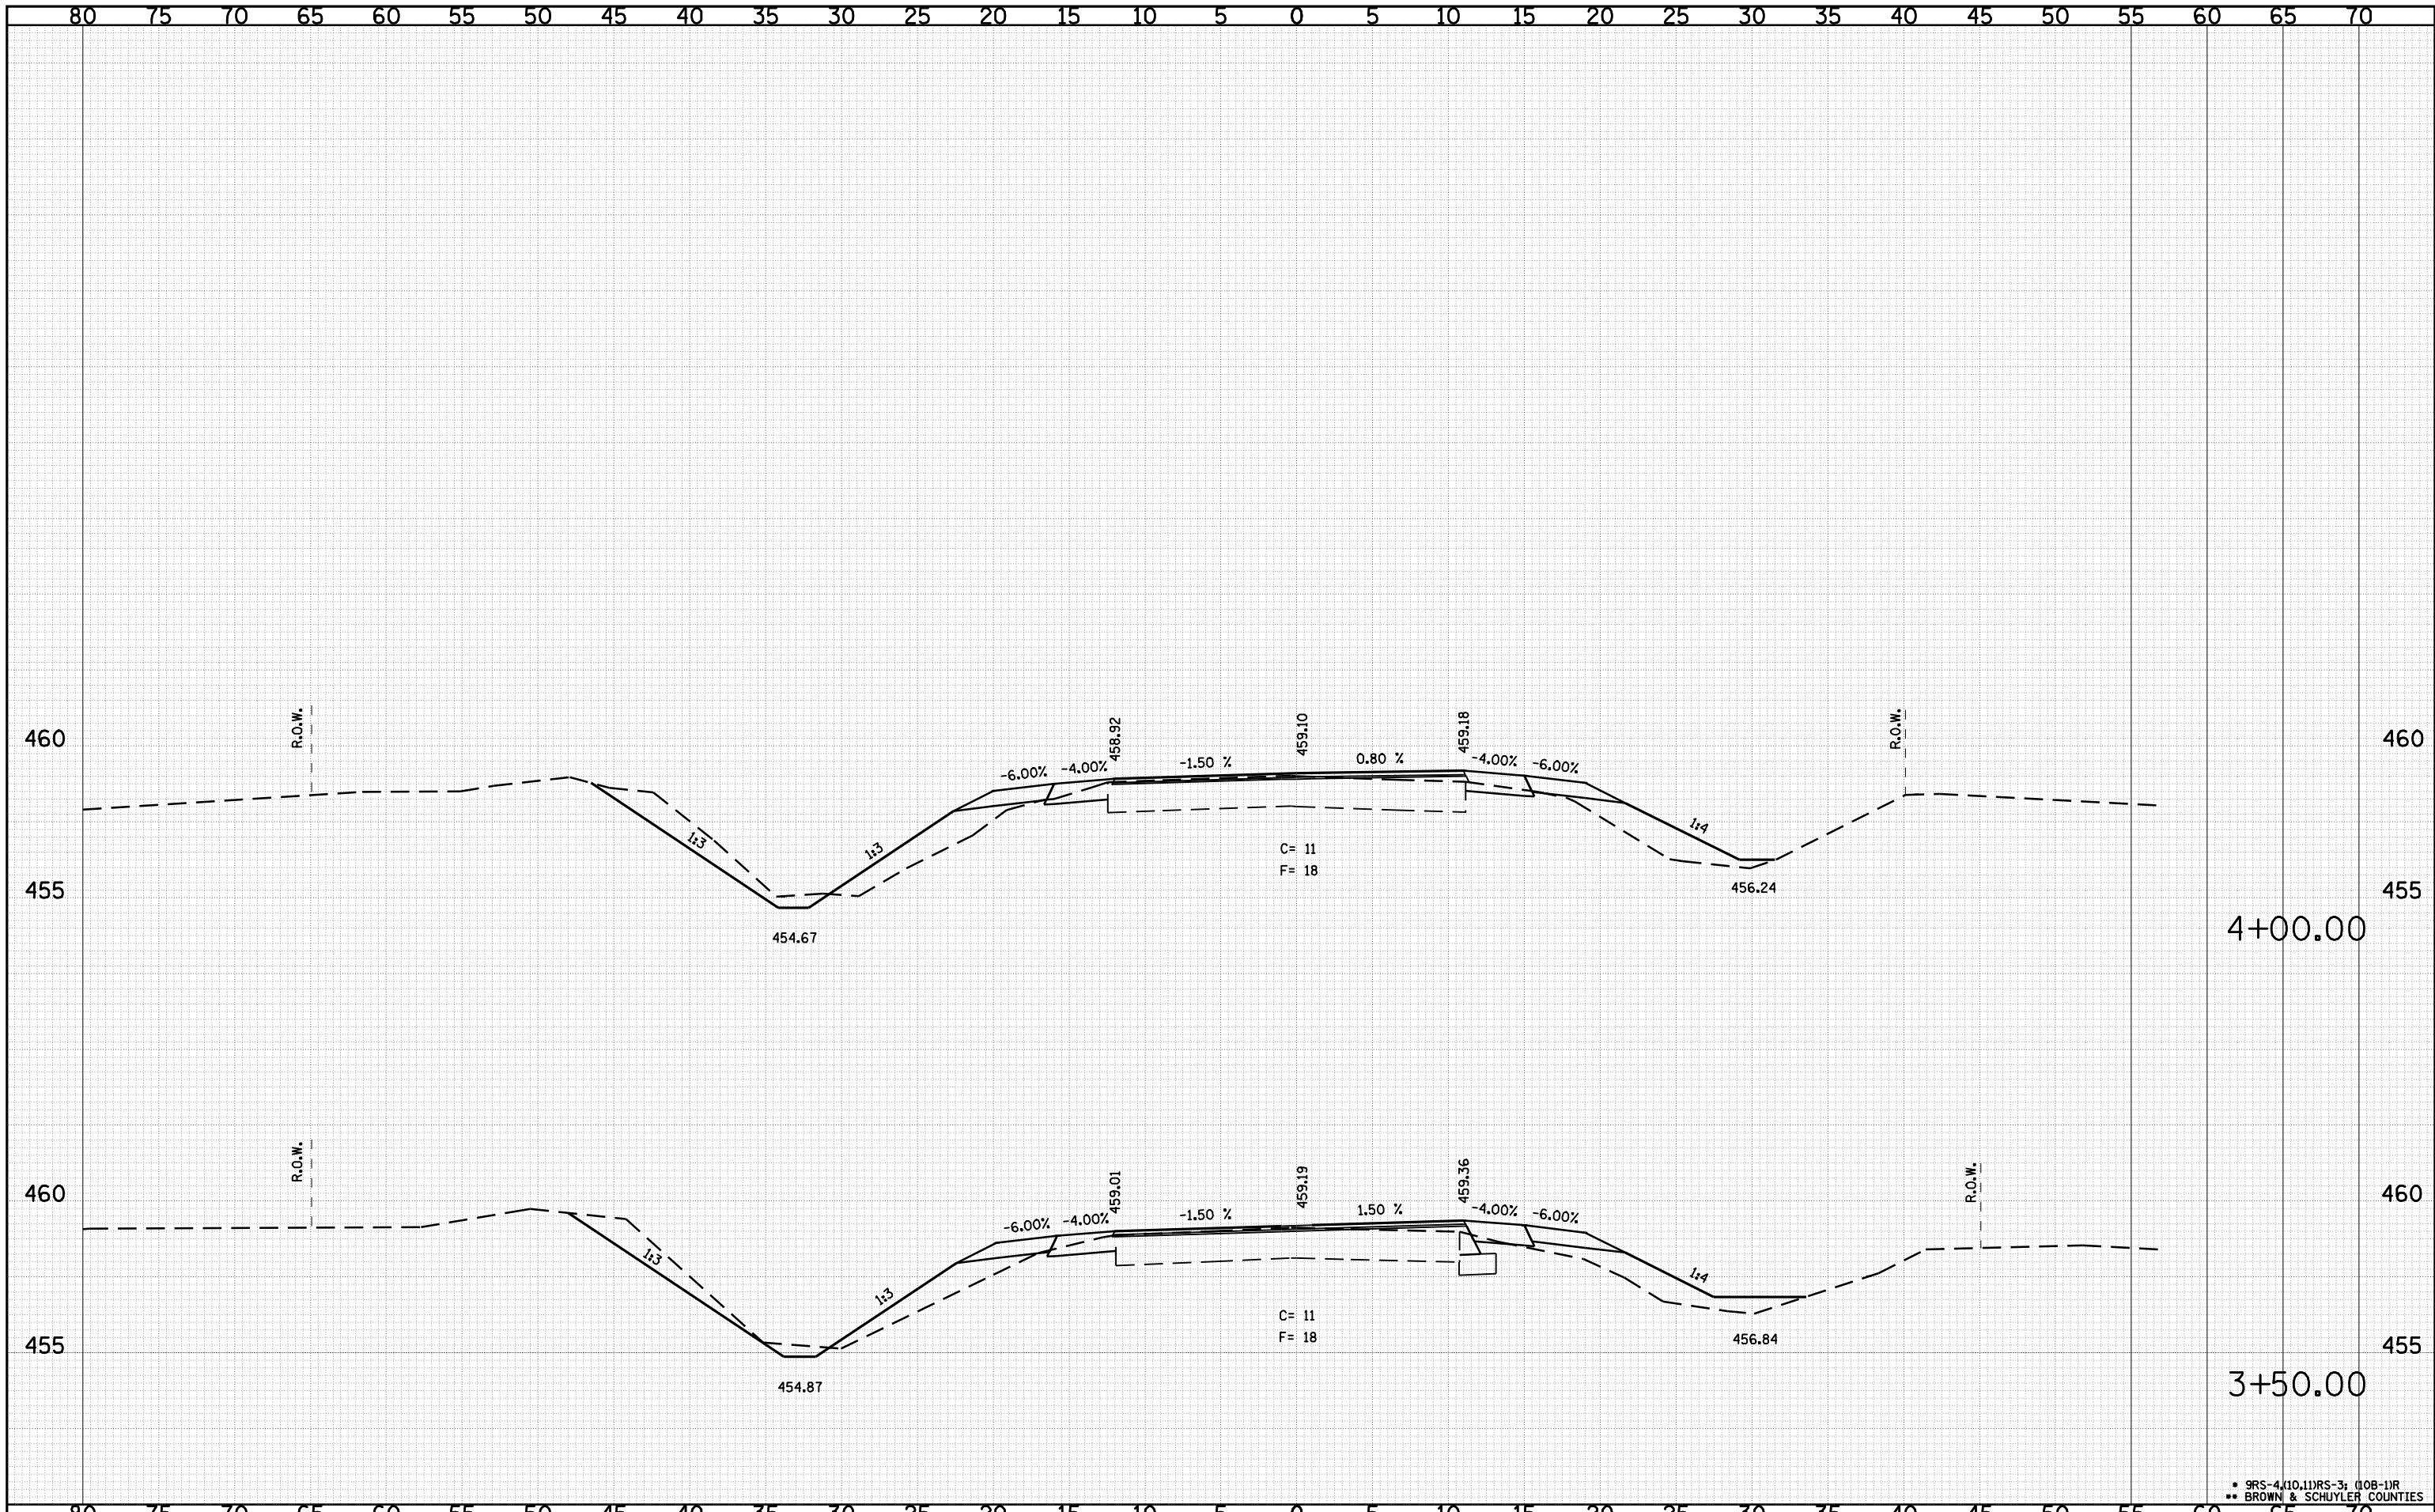

FILE NAME = o:\pwork\pwidot\LAUGHLINRL\dms21580\10672432\shht-xasht-11103.dgn  
 USER NAME = laughlinr1  
 PLOT SCALE = 10.0000 "/ IN.  
 PLOT DATE = Mar-23-2010 02:02:10PM

DESIGNED	-	REVISED	-
DRAWN	-	REVISED	-
CHECKED	-	REVISED	-
DATE	-	REVISED	-

**STATE OF ILLINOIS  
DEPARTMENT OF TRANSPORTATION**

**CROSS SECTIONS IL 103**

SCALE: SHEET NO. OF SHEETS STA. TO STA.

F.A.P. RTE.	SECTION	COUNTY	TOTAL SHEETS	SHEET NO.
317	.	**	196	71
CONTRACT NO. 72432				
FED. ROAD DIST. NO. ILLINOIS FED. AID PROJECT				

\* 9RS-4(10,11)RS-3; (10B-1)R  
 \*\* BROWN & SCHUYLER COUNTIES