


DATE	
BY	
SURVEYED	
PLOTTED	
TEMPLATE	
AREAS	
CHECKED	
FINAL SURVEY NOTE BOOK NO.	

DATE	
BY	
SURVEYED	
PLOTTED	
TEMPLATE	
AREAS	
CHECKED	
ORIGINAL SURVEY NOTE BOOK NO.	

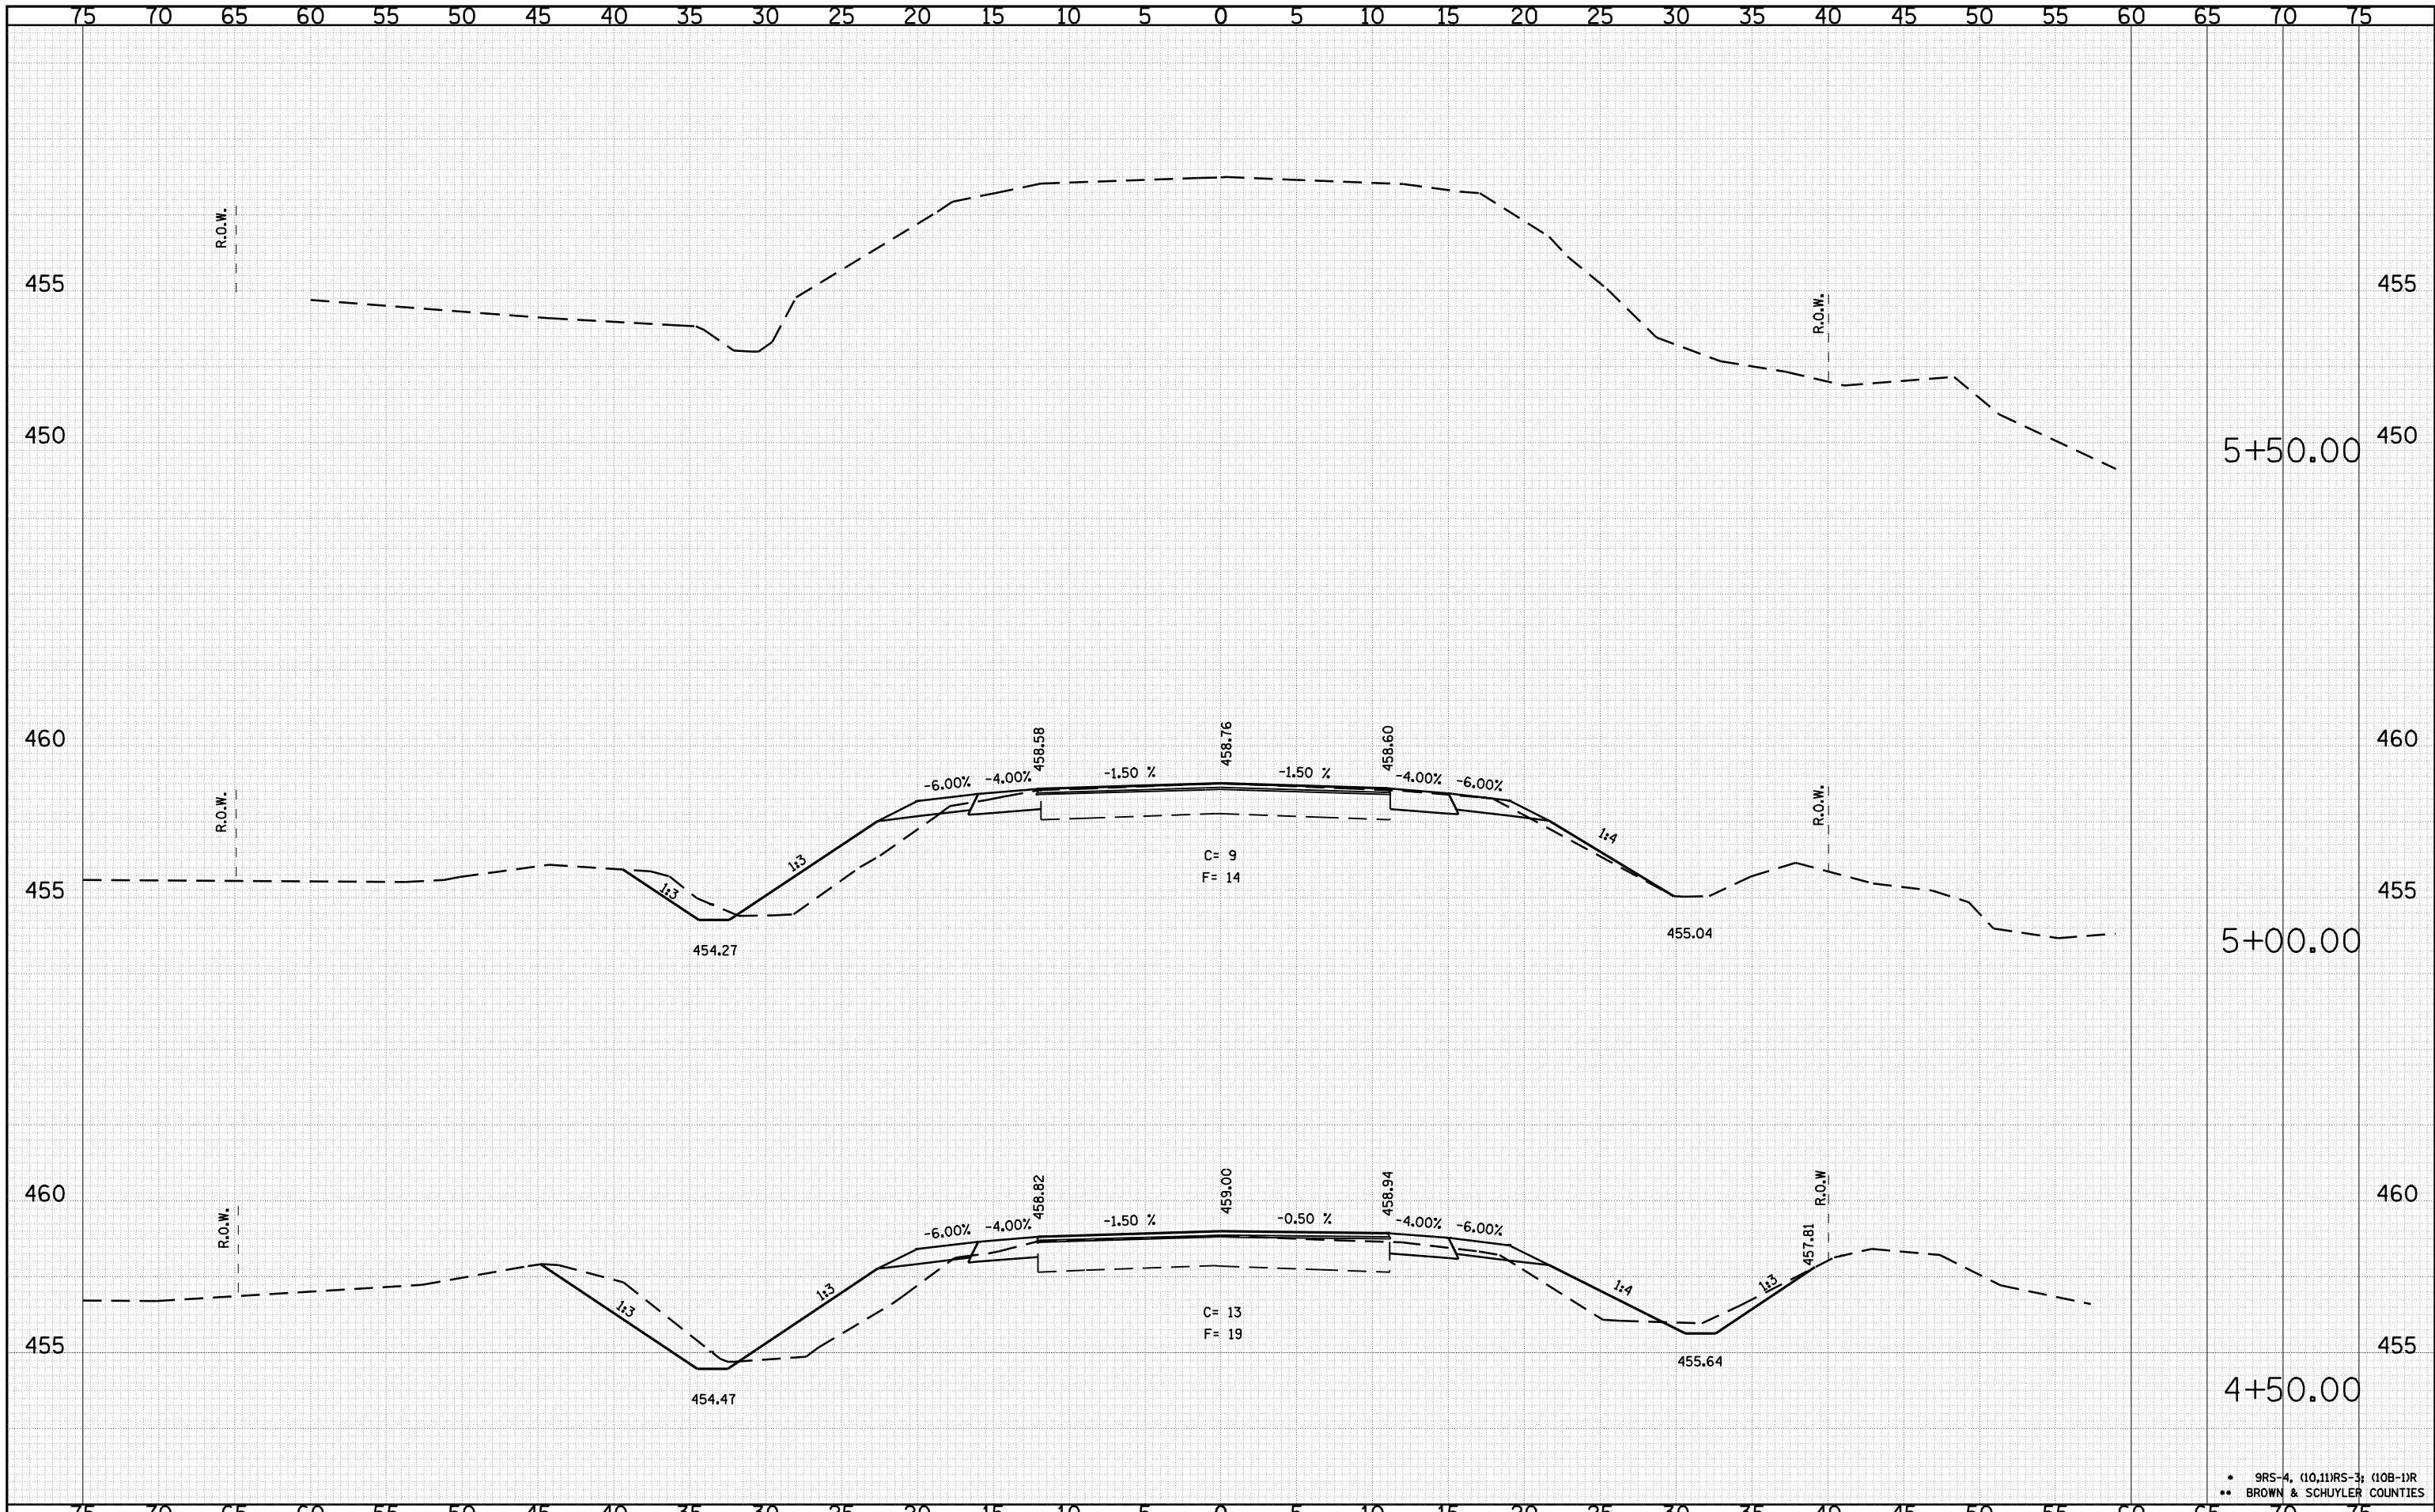

• 9RS-4, (10,11)RS-3, (10B-1)R  
 \*\* BROWN & SCHUYLER COUNTIES

FILE NAME =	USER NAME = laughlinr1	DESIGNED -	REVISED -	<b>STATE OF ILLINOIS</b> <b>DEPARTMENT OF TRANSPORTATION</b>	<b>CROSS SECTIONS IL 103</b>			F.A.P. RTE. 317	SECTION .	COUNTY **	TOTAL SHEETS 196	SHEET NO. 72
o:\pwork\pwidot\LAUGHLINRL\dms21580\10672432\shht-xasht-11103.dgn	PLOT SCALE = 10.0000' / IN.	DRAWN -	REVISED -		SCALE:	SHEET NO.	OF SHEETS	STA. 4+50.00	TO STA. 5+50.00	FED. ROAD DIST. NO.	ILLINOIS FED. AID PROJECT	CONTRACT NO. 72432
PLOT DATE = Mar-23-2010 02:02:12PM	DATE -	CHECKED -	REVISED -									
		DATE -	REVISED -									