



STATE OF ILLINOIS  
DEPARTMENT OF TRANSPORTATION

F.A.P. RTE.	SECTION	COUNTY	TOTAL SHEETS	SHEET NO.
317	**	*	196	95
STA. 446+50 TO STA. 452+50				
FED. ROAD DIST. NO.	ILLINOIS	FED. AID PROJECT		
* BROWN & SCHUYLER CONTRACT NO. 72432				
** 9RS-4, (10,11) RS-3; (10B-1) R				
SHEET 23 OF 123				

CORN FIELD

SEC. 33, T1N, R2W, 4th PM  
SCHUYLER COUNTY

PR CURVE US 24-4  
PI STA. = 449+89.14  
 $\Delta = 3^\circ 29' 56''$  (LT)  
D =  $0^\circ 36' 03''$   
R = 9,535.00'  
T = 291.24'  
L = 582.30'  
E = 4.45'  
e = 2%  
T.R. = 53.28'  
S.E. RUN = 53.28'  
PC STA = 446+97.90  
PT STA = 452+80.20

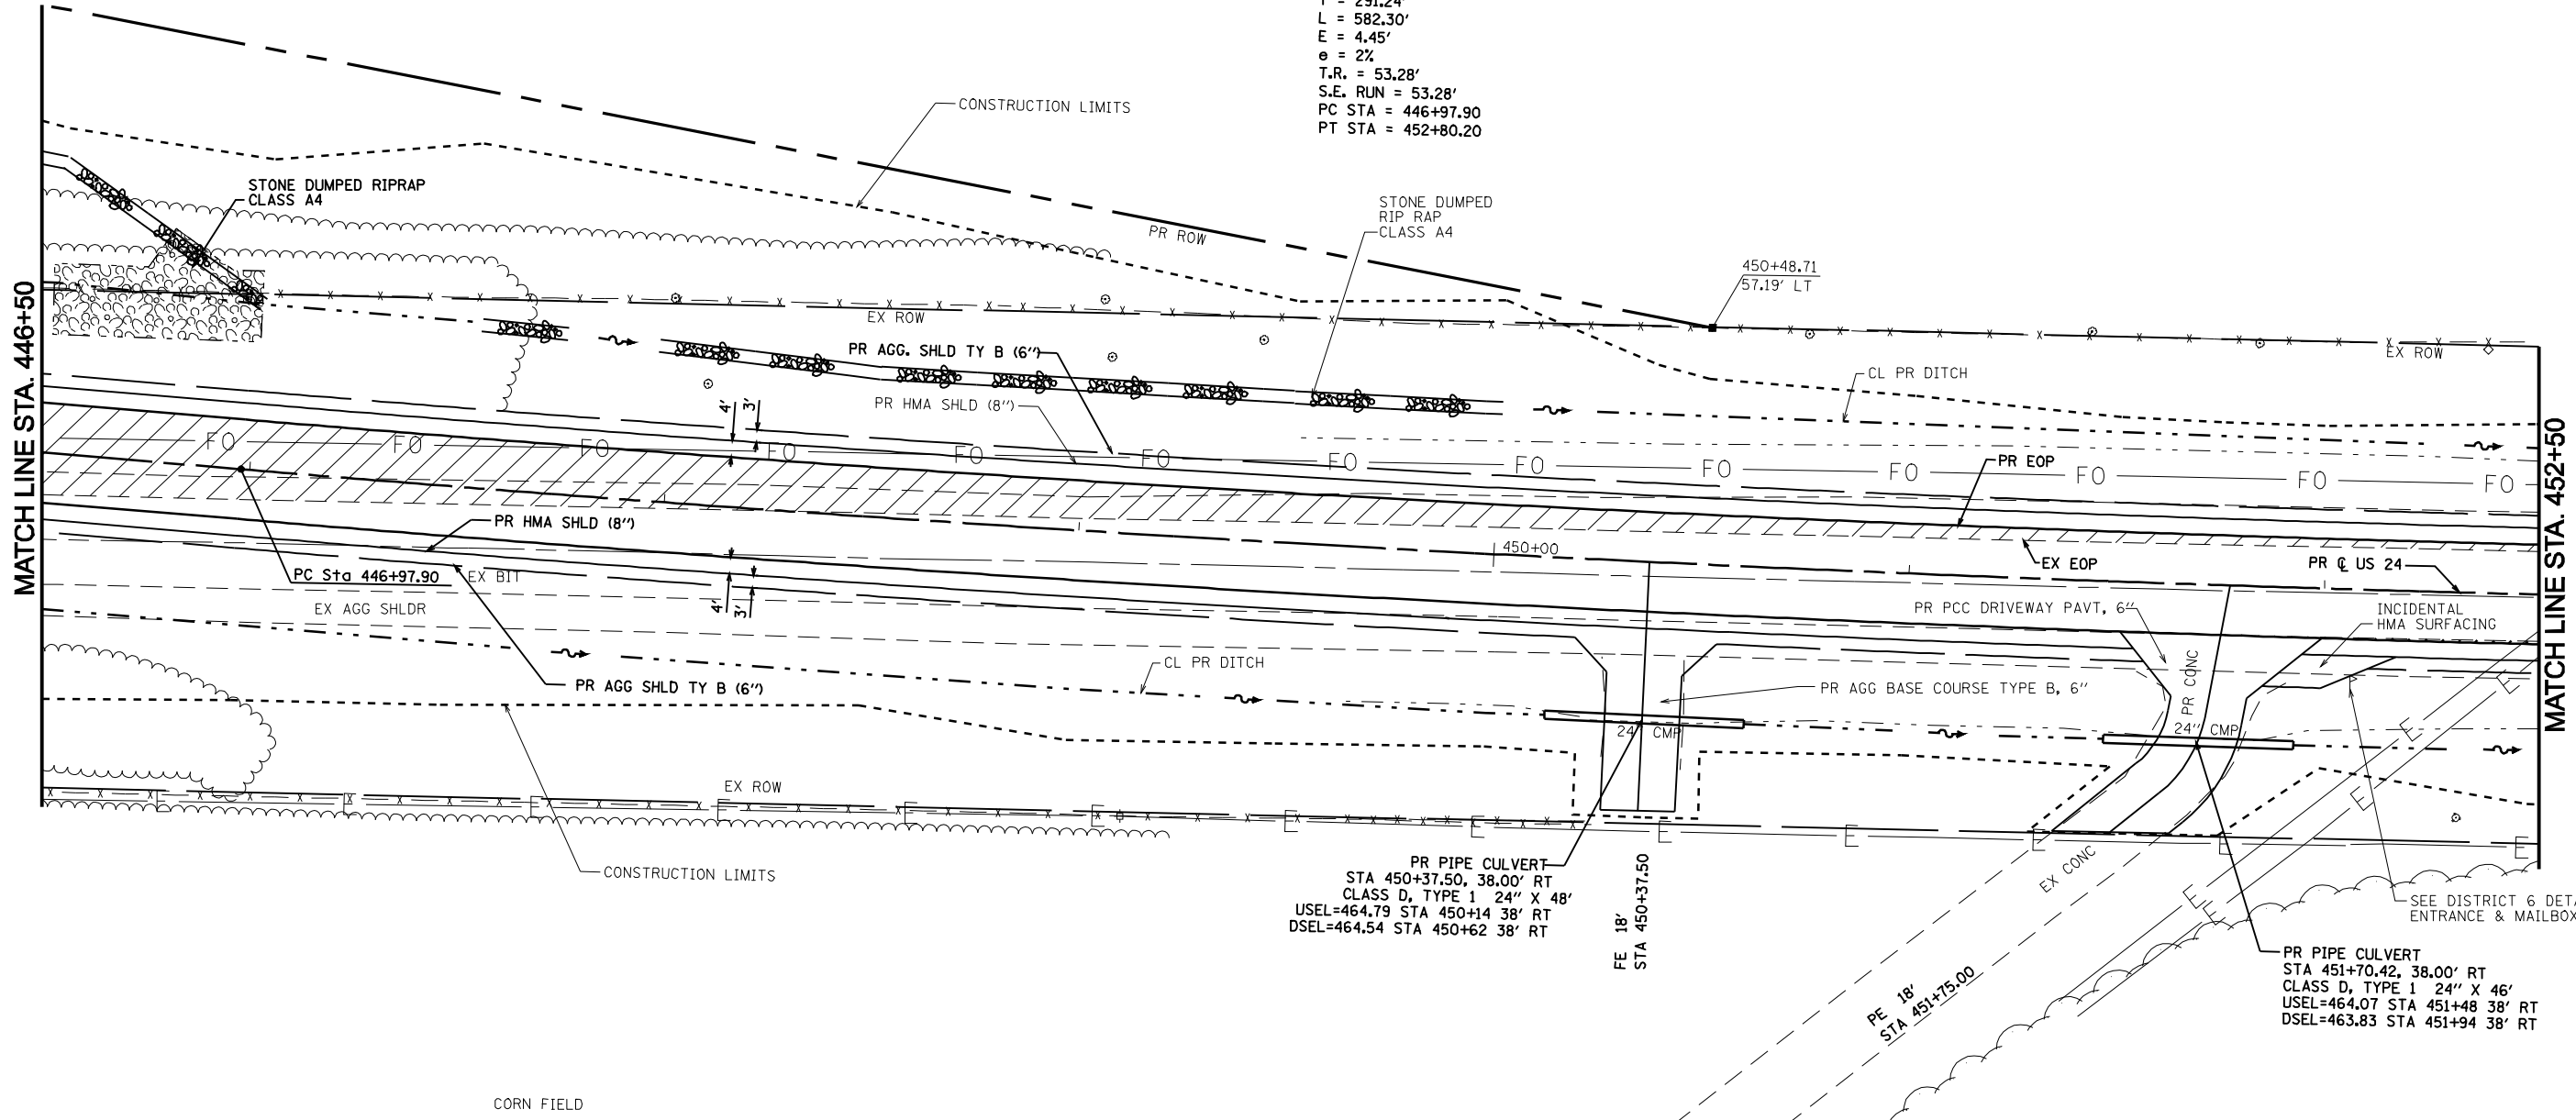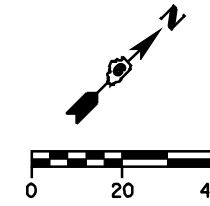

CORN FIELD

PR PIPE CULVERT  
STA 450+37.50, 38.00' RT  
CLASS D, TYPE 1 24" X 48"  
USEL=464.79 STA 450+14 38' RT  
DSEL=464.54 STA 450+62 38' RT

FE 18'  
STA 450+37.50

PE 18'  
STA 451+75.00

PR PIPE CULVERT  
STA 451+70.42, 38.00' RT  
CLASS D, TYPE 1 24" X 46"  
USEL=464.07 STA 451+48 38' RT  
DSEL=463.83 STA 451+94 38' RT

SEE DISTRICT 6 DETAILS  
ENTRANCE & MAILBOX TURNOUT

PROPERTY OWNERS AFFECTED

SEE PROPERTY OWNER INFORMATION SHEET FOR ACTUAL PROPERTY LINE LOCATIONS

WILLIAM AND LILLIAN PARKS

PARCEL #6026127

**LEGEND**

	FULL DEPTH HMA
	STONE DUMPED RIPRAP