

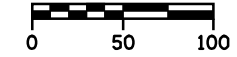


STATE OF ILLINOIS  
DEPARTMENT OF TRANSPORTATION

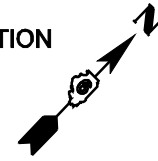

F.A.P. RTE.	SECTION	COUNTY	TOTAL SHEETS	SHEET NO.
317	**	*	196	111
STA. 420+00.00 TO STA. 454+00.00				
FED. ROAD DIST. NO.	ILLINOIS	FED. AID PROJECT		

\* BROWN & SCHUYLER CONTRACT NO. 72432  
\*\* 9RS-4, (10,11) RS-3; (10B-1) R  
SHEET 39 OF 123

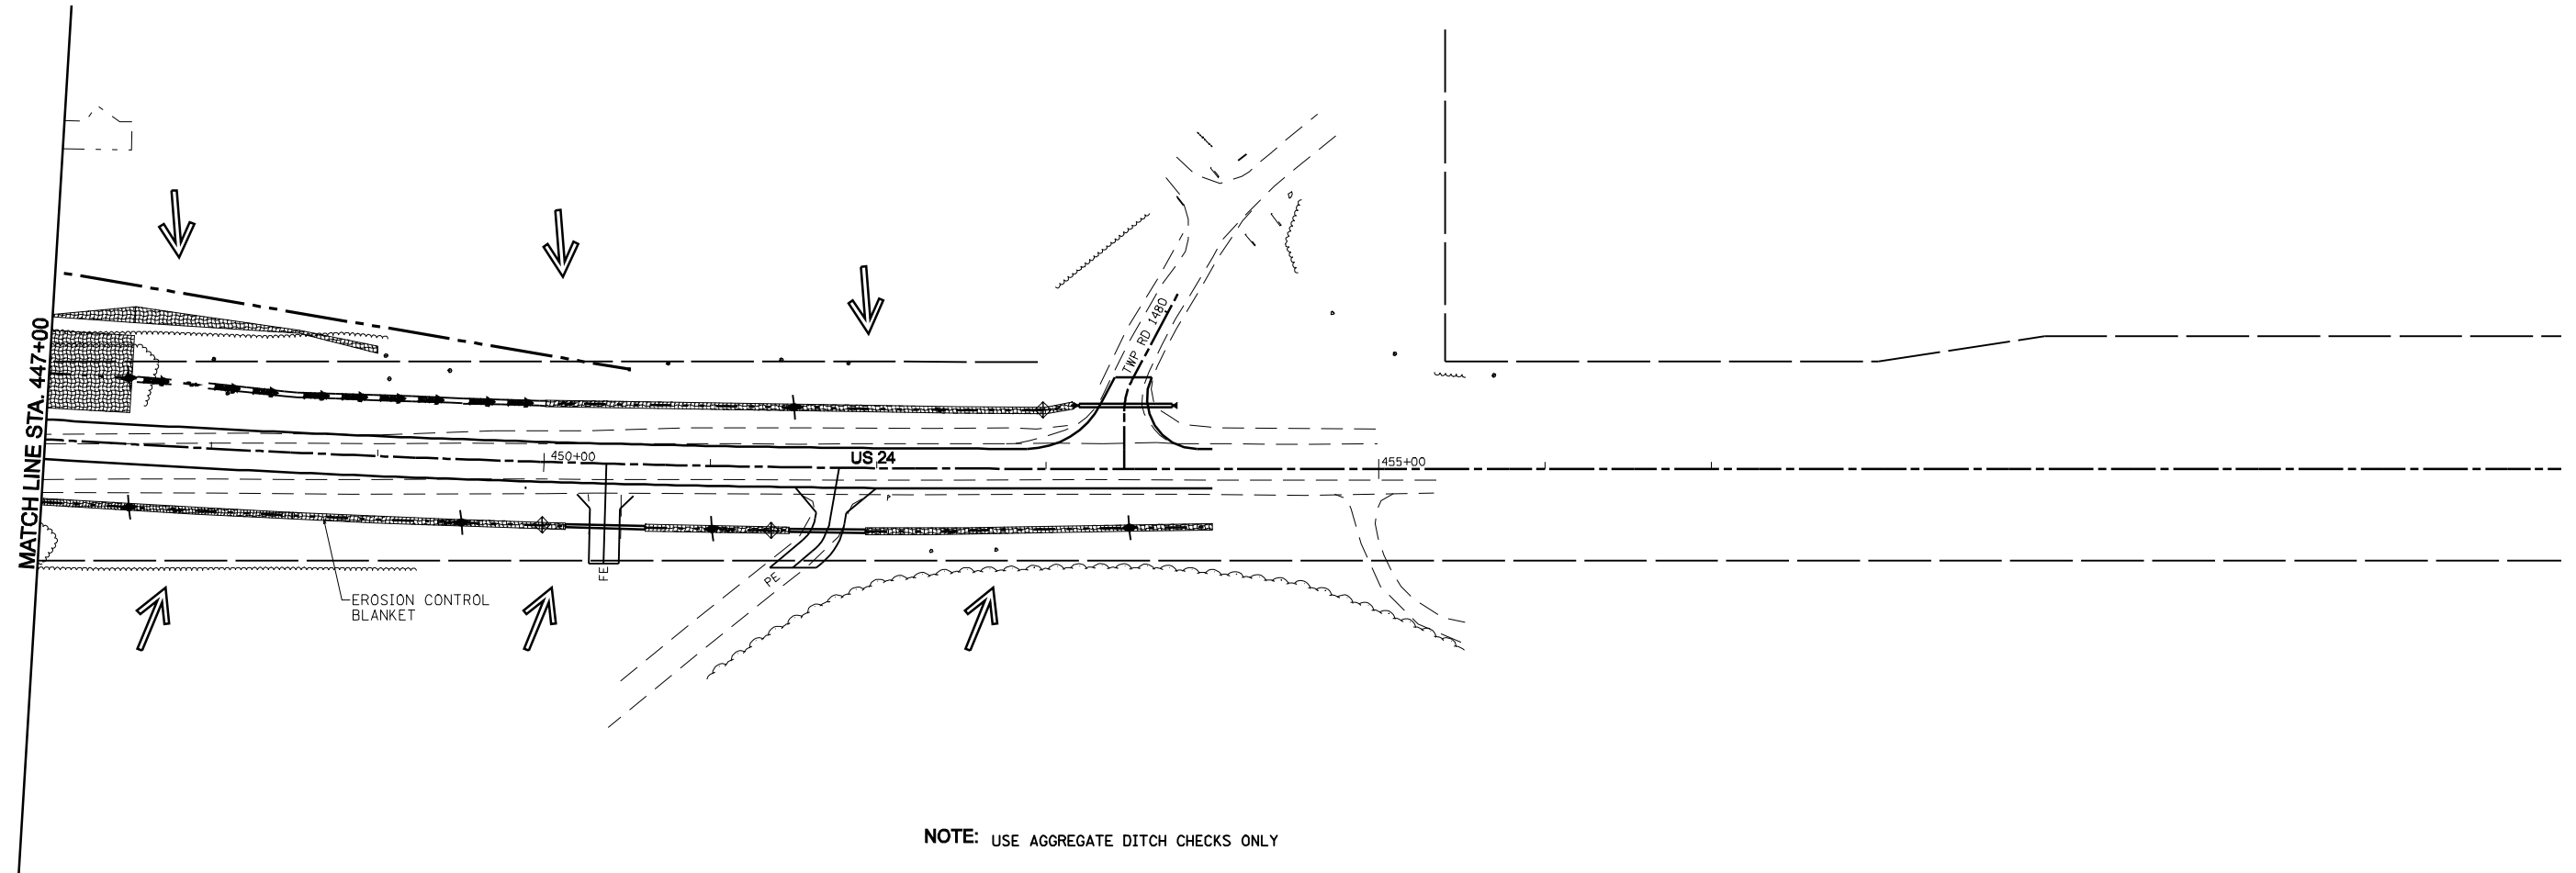

**STORMWATER POLLUTION  
PREVENTION PLANS**  
SHEET 6 OF 6  
US 24 OVER LAMOINE RIVER  
F.A.P. RTE 317 (US RTE 24)  
SECTION 9RS-4, (10,11) RS-3; (10B-1) R  
BROWN & SCHUYLER COUNTIES