


STATE OF ILLINOIS  
DEPARTMENT OF TRANSPORTATION

F.A.P. RTE.	SECTION	COUNTY	TOTAL SHEETS	SHEET NO.
317	**	*	196	112
STA. 420+00.00 TO STA. 454+00.00				
FED. ROAD DIST. NO. ILLINOIS FED. AID PROJECT				


\* BROWN & SCHUYLER CONTRACT NO. 72432  
\* \* 9RS-4, (10,11) RS-3; (10B-1) R  
SHEET 40 OF 123

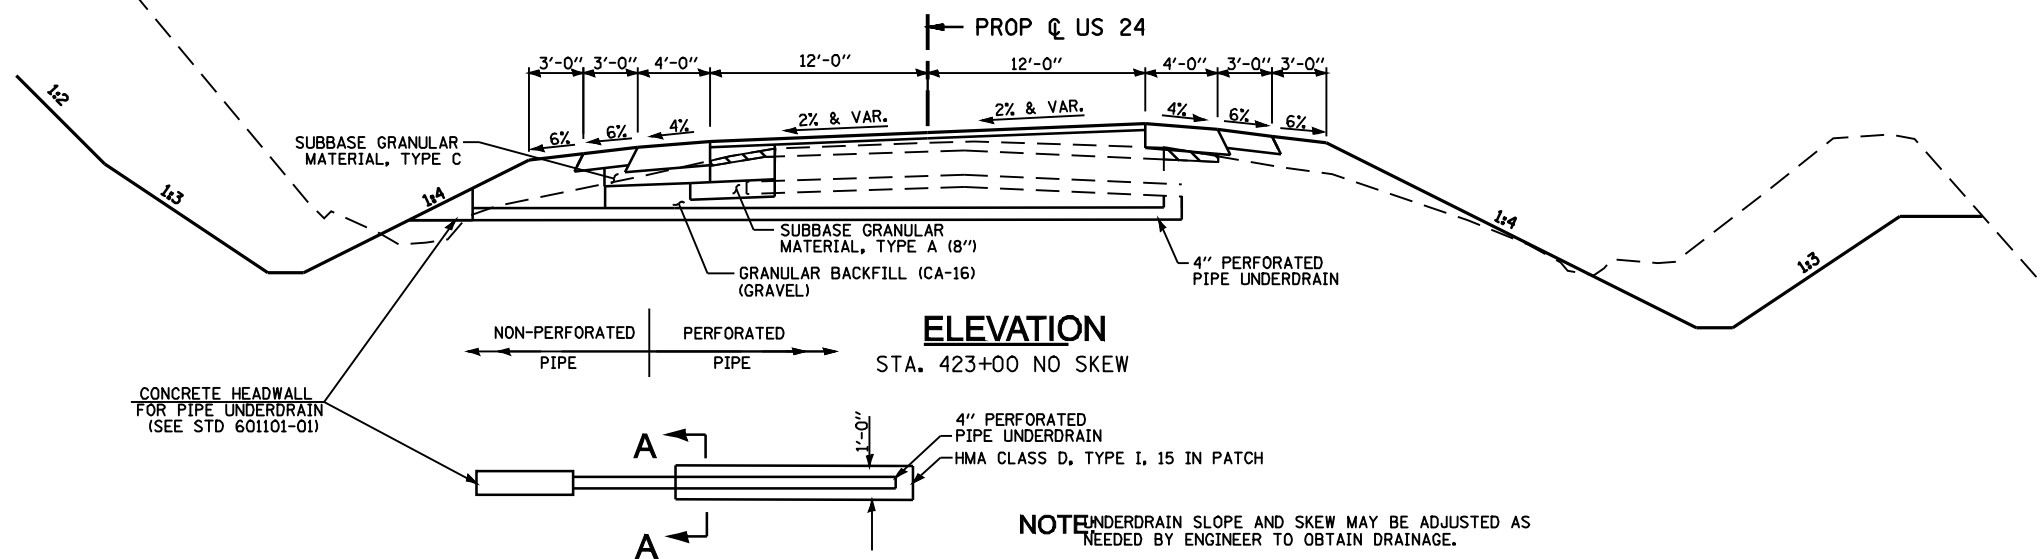

**PLAN**

**TRANSVERSE DRAIN SUPERELEVATED PAVEMENT**

NOT TO SCALE

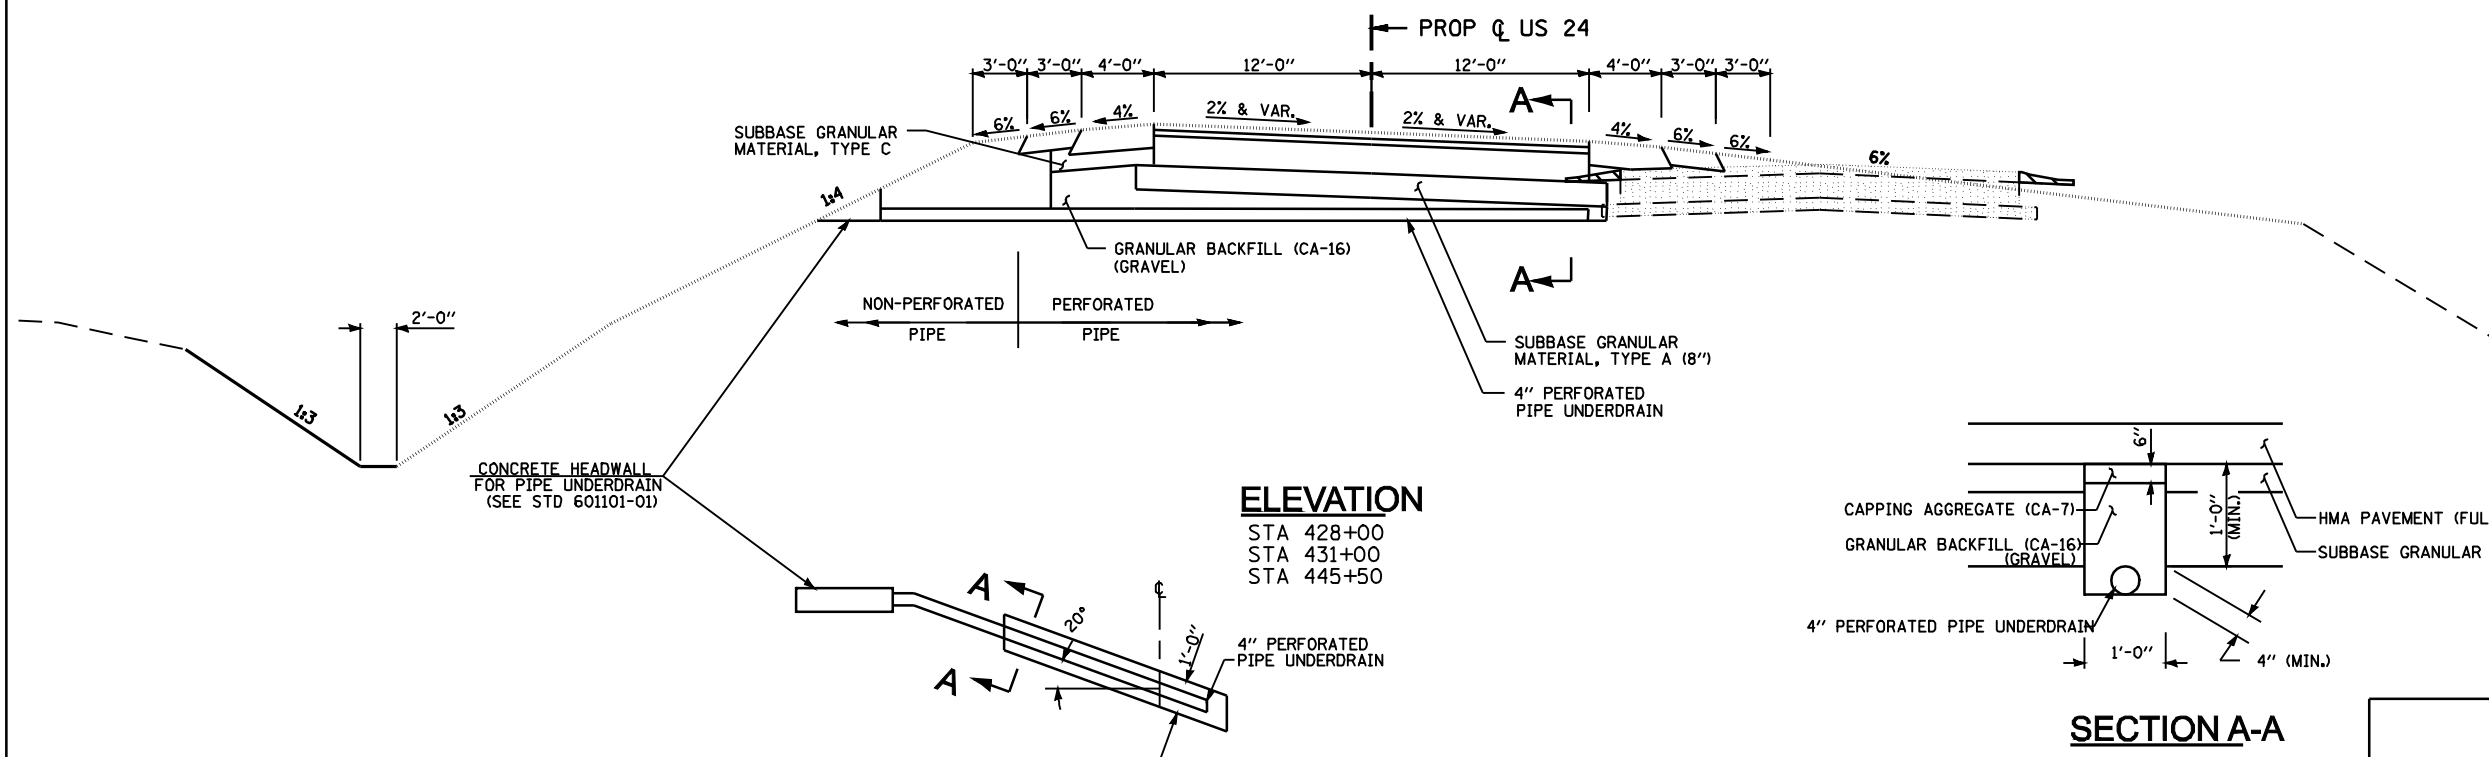


**ELEVATION**

STA 428+00  
STA 431+00  
STA 445+50

**PLAN**

**TRANSVERSE DRAIN SUPERELEVATED PAVEMENT**

NOT TO SCALE

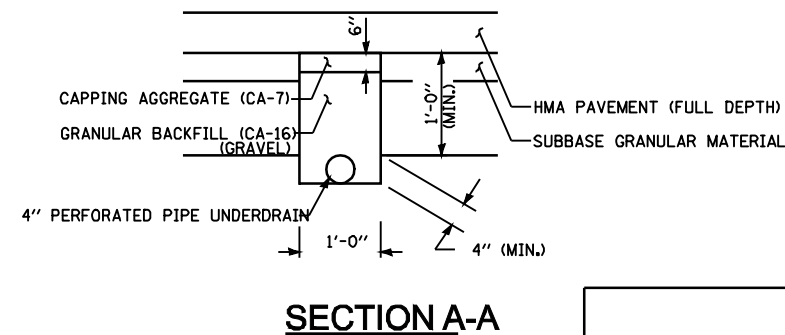

**SECTION A-A**

**TRANSVERSE DRAIN SUPERELEVATED PAVEMENT**

US 24 OVER LAMOINE RIVER  
F.A.P. RTE 317 (US RTE 24)  
SECTION 9RS-4, (10,11) RS-3; (10B-1) R  
BROWN & SCHUYLER COUNTY