


F.A.P. RTE.	SECTION	COUNTY	TOTAL SHEETS	SHEET NO.
317	**	*	196	117
STA. 420+00.00 TO STA. 454+00.00				
FED. ROAD DIST. NO. ILLINOIS FED. AID PROJECT				


\* BROWN & SCHUYLER CONTRACT NO. 72432  
 \*\* 9RS-4, (10,11) RS-3; (10B-1) R  
 SHEET 45 OF 123

### DETAILS OF MAILBOX TURNOUTS

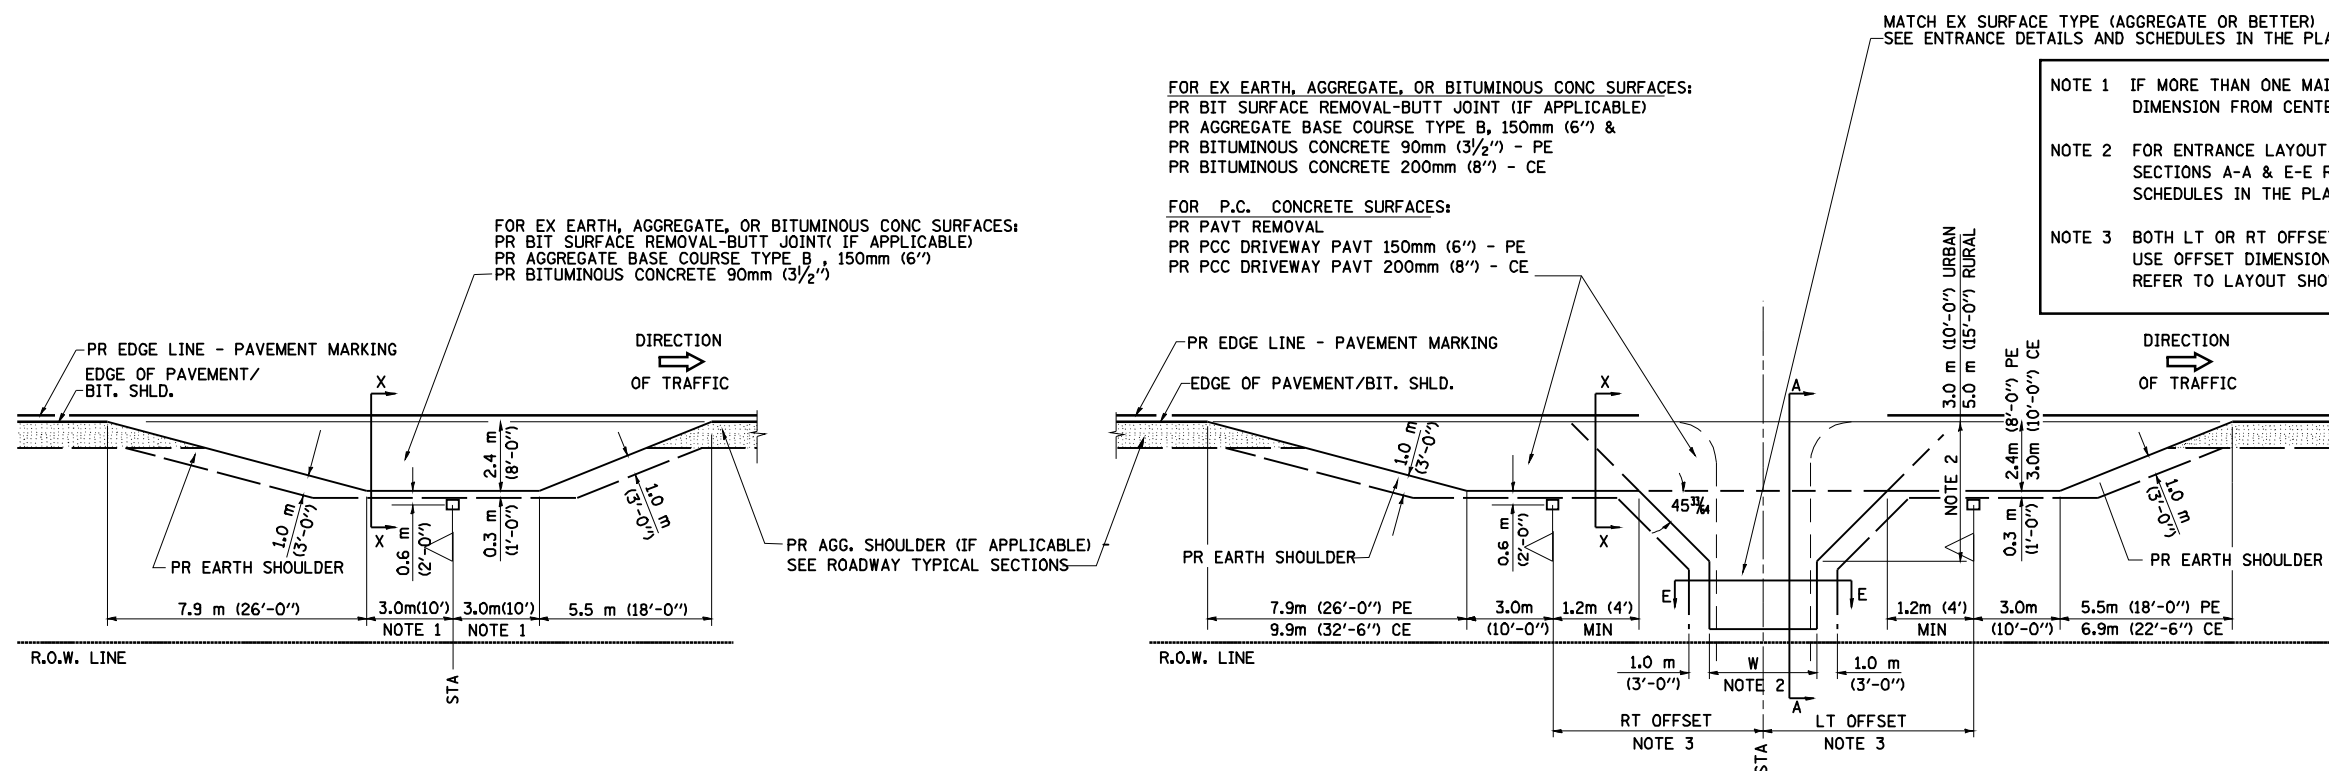


PLAN - MAILBOX TURNOUTS


PLAN - COMBINED MAILBOX TURNOUT WITH TRAILING OR LEADING ENTRANCE

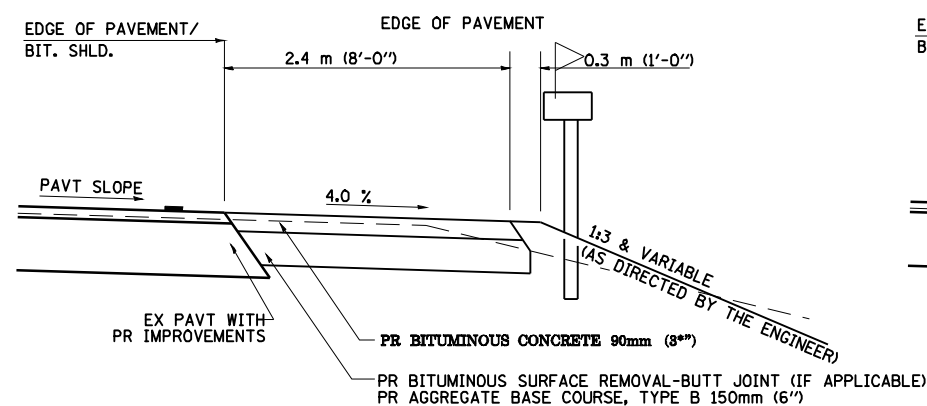

SECTION X-X THRU MAILBOX TURNOUT  
 ALSO APPLIES TO MAILBOX TURNOUTS COMBINED WITH  
 EX EARTH, AGGREGATE, OR BITUMINOUS PE & FE

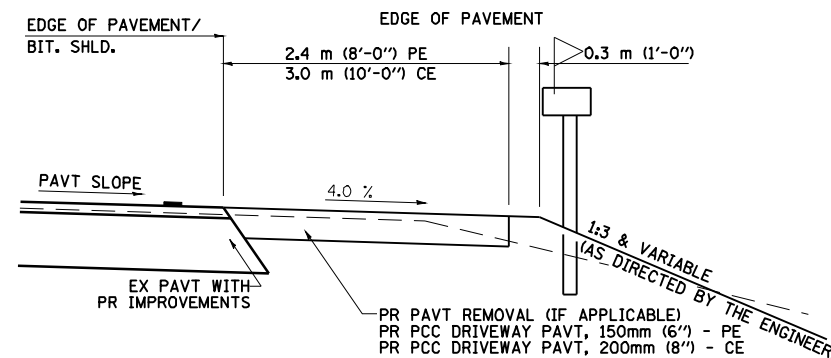

SECTION X-X THRU MAILBOX TURNOUT  
 COMBINED WITH EX CONC PE OR CE

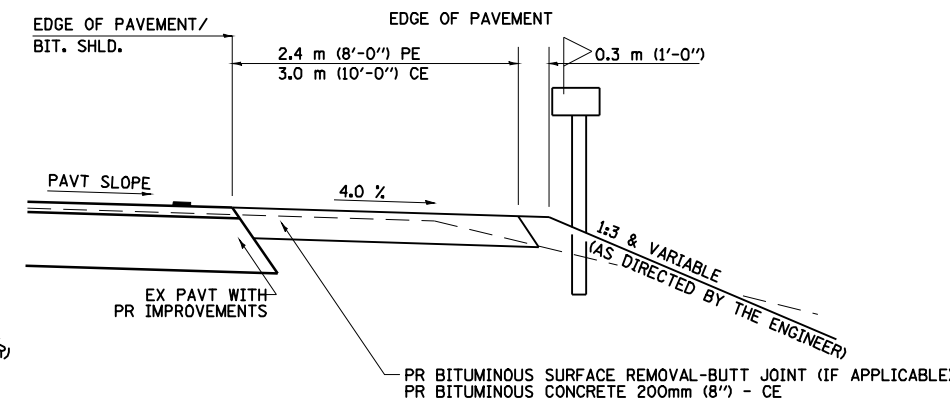

SECTION X-X THRU MAILBOX TURNOUT  
 COMBINED WITH EX EARTH, AGGREGATE, OR BITUMINOUS CE

REVISIONS	
NAME	DATE
JCN	2/19/03
JCN	4/01/04

SHEET 2 OF 3

DISTRICT SIX  
 DETAILS FOR RURAL / URBAN  
 ENTRANCE & MAILBOX TURNOUT  
 W / O CONCRETE GUTTER  
 (3R - PROJECTS)

FEBRUARY 23, 1999

CADD  
 JCN