



STATE OF ILLINOIS
DEPARTMENT OF TRANSPORTATION

*Order a(E) & a₁(E) bars full length.
Cut to fit skew and use remainder
of bars in opposite end.

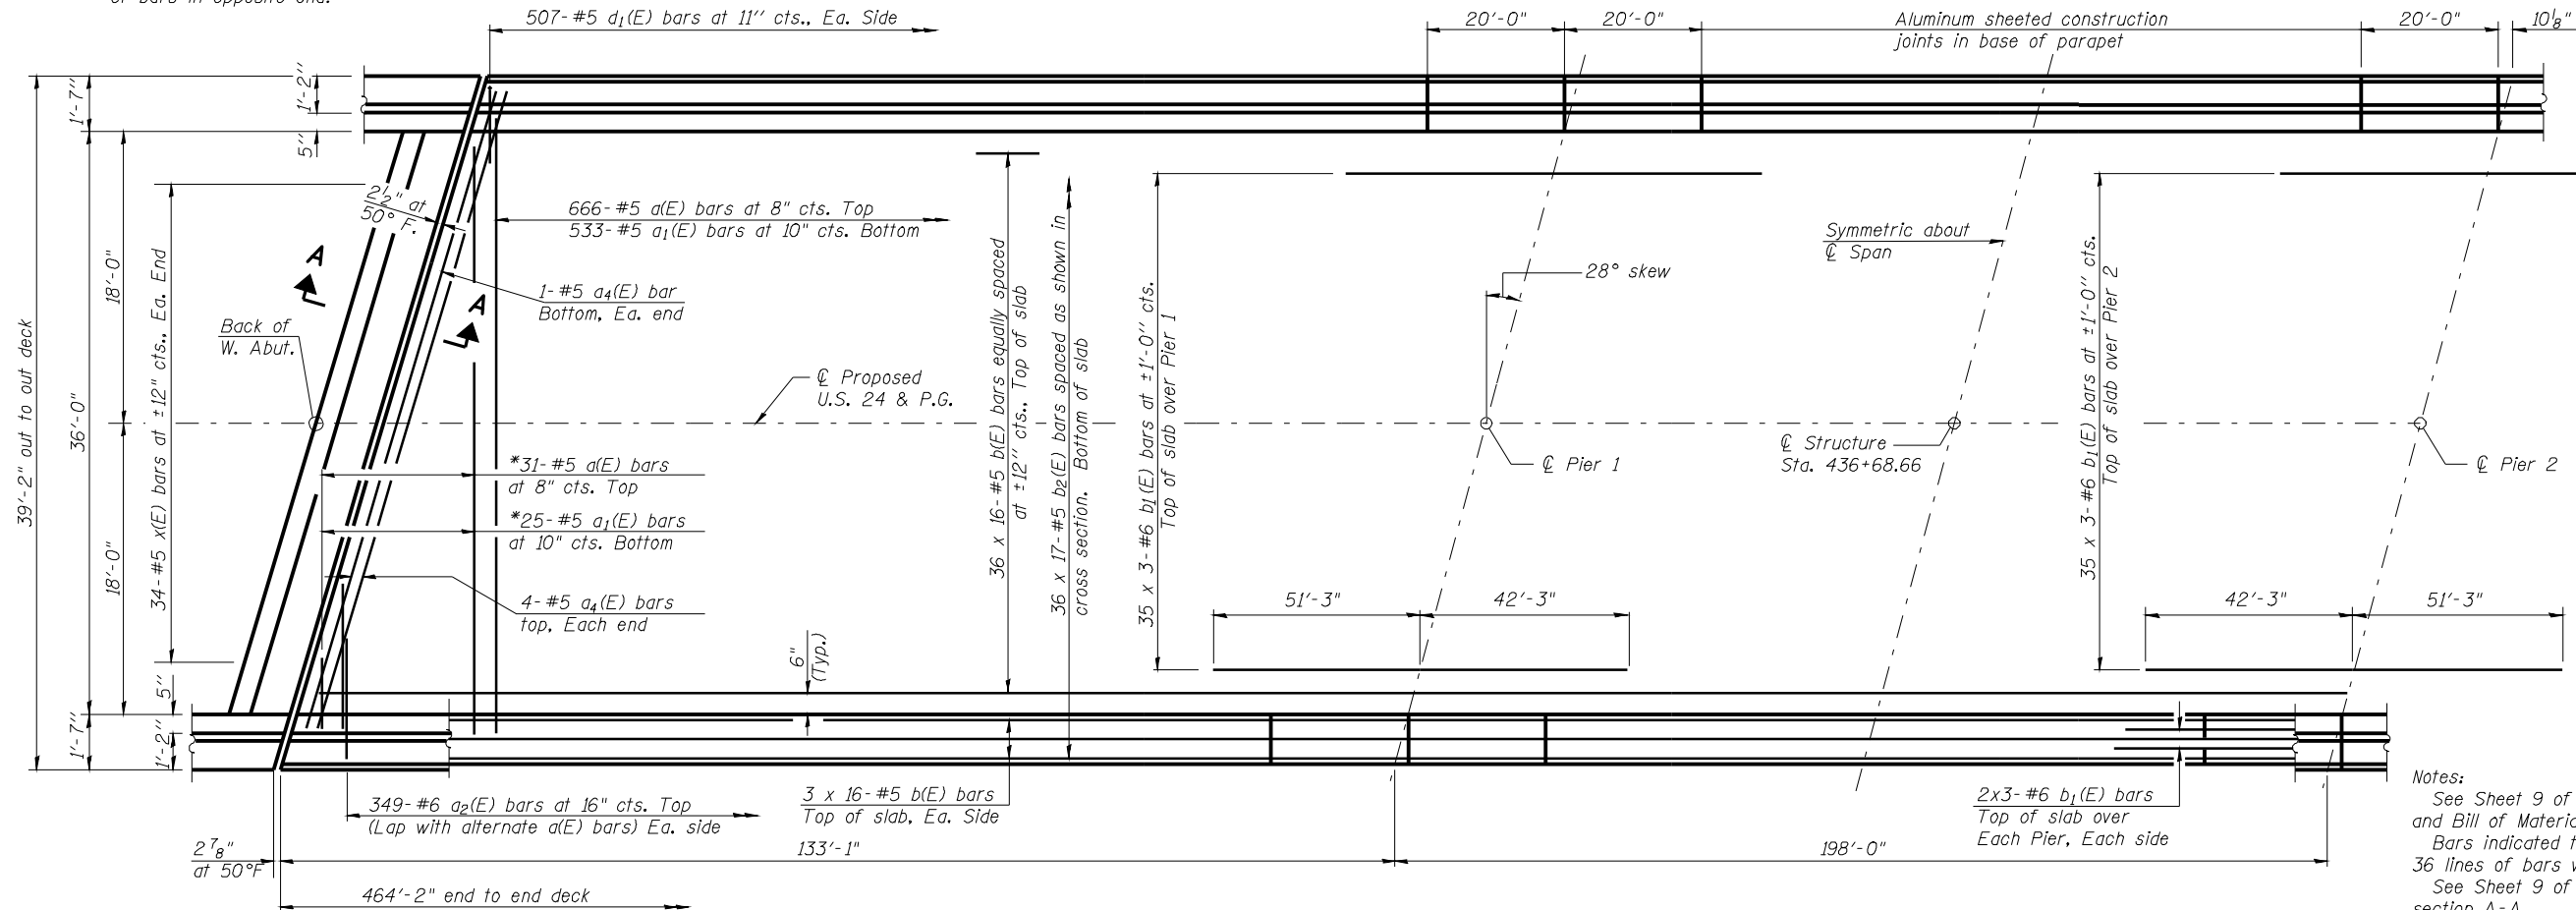

PARTIAL PLAN

Notes:
See Sheet 9 of 29 for superstructure details and Bill of Material.
Bars indicated thus 36 x 16- #5 etc. indicates 36 lines of bars with 16 lengths per line.
See Sheet 9 of 29 for parapet reinforcement and section A-A.
Cut longitudinal reinforcement to clear drainage scuppers.

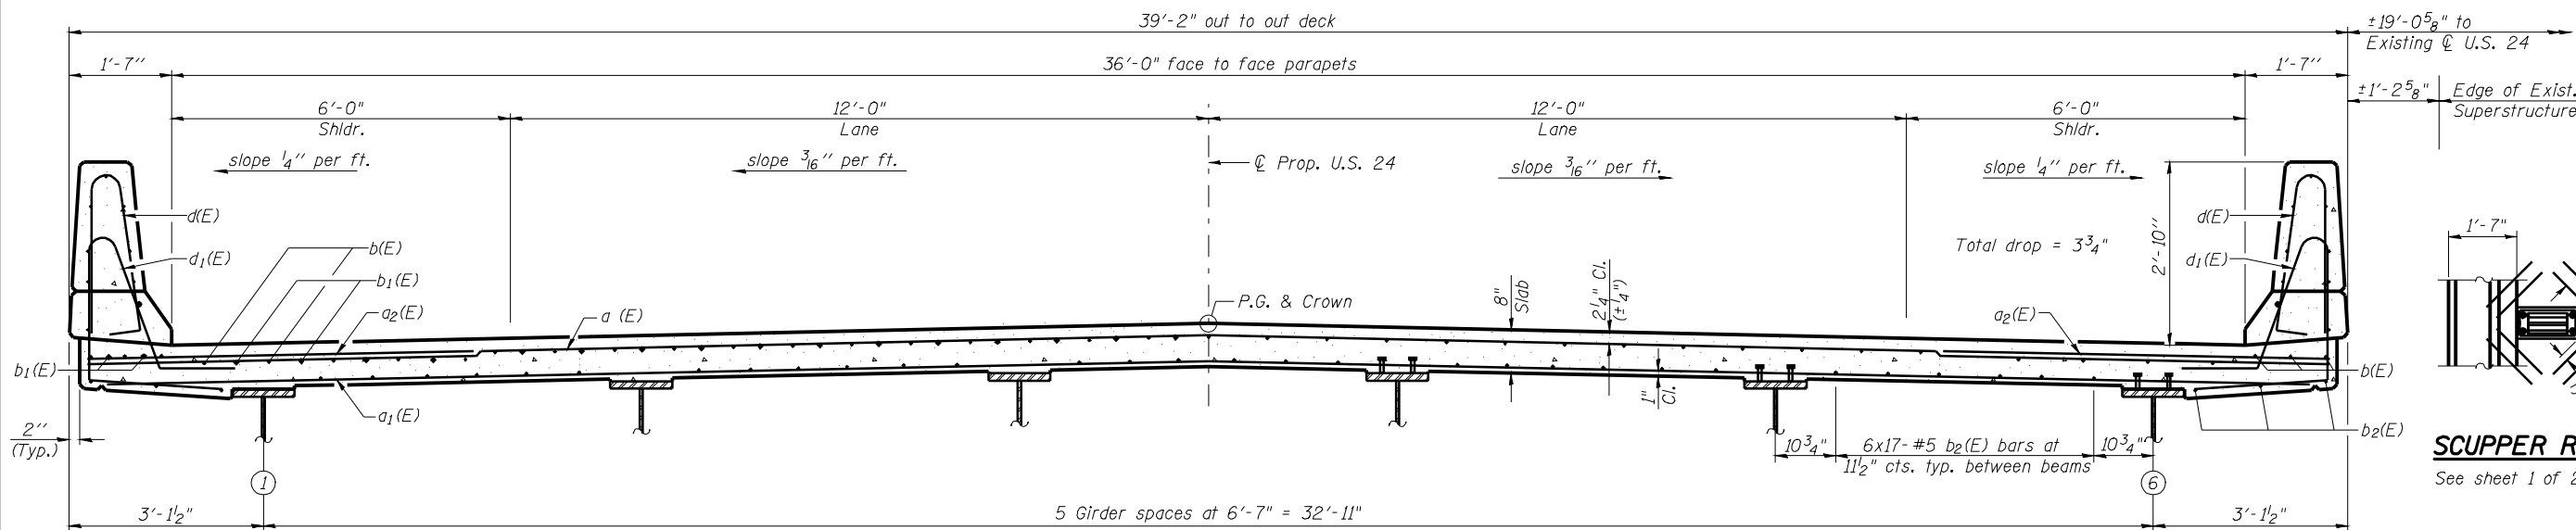

NEAR PIER

CROSS SECTION

(Looking East)

NEAR MIDSPAN

**SUPERSTRUCTURE
STRUCTURE NO. 005-0500**

LIN ENGINEERING, LTD.
Consulting Engineers
Chatham, Illinois

Designed By: ADB
Checked By: MTH
Date: 06/2009

File: 005-0500.DGN

SHEET NO. 8
29 SHEETS

F.A.P. RTE.	SECTION	COUNTY	TOTAL SHEETS	SHEET NO.
317	(10B-1)R	BROWN/SCHUYLER	196	127
CONTRACT NO. 72432			ILLINOIS FED. AID PROJECT	