


F.A. RTE.	SECTION	COUNTY	TOTAL SHEETS	SHEET NO.
317	**	*	196	161
STA. 429+50.0000 TO STA. 430+00.0000				
FED. ROAD DIST. NO. ILLINOIS FED. AID PROJECT				
* BROWN & SCHUYLER CONTRACT NO. 72432				
** 9RS-4, (10,11) RS-3; (10B-1) R SHEET 88 OF 123				

130 140 150 160

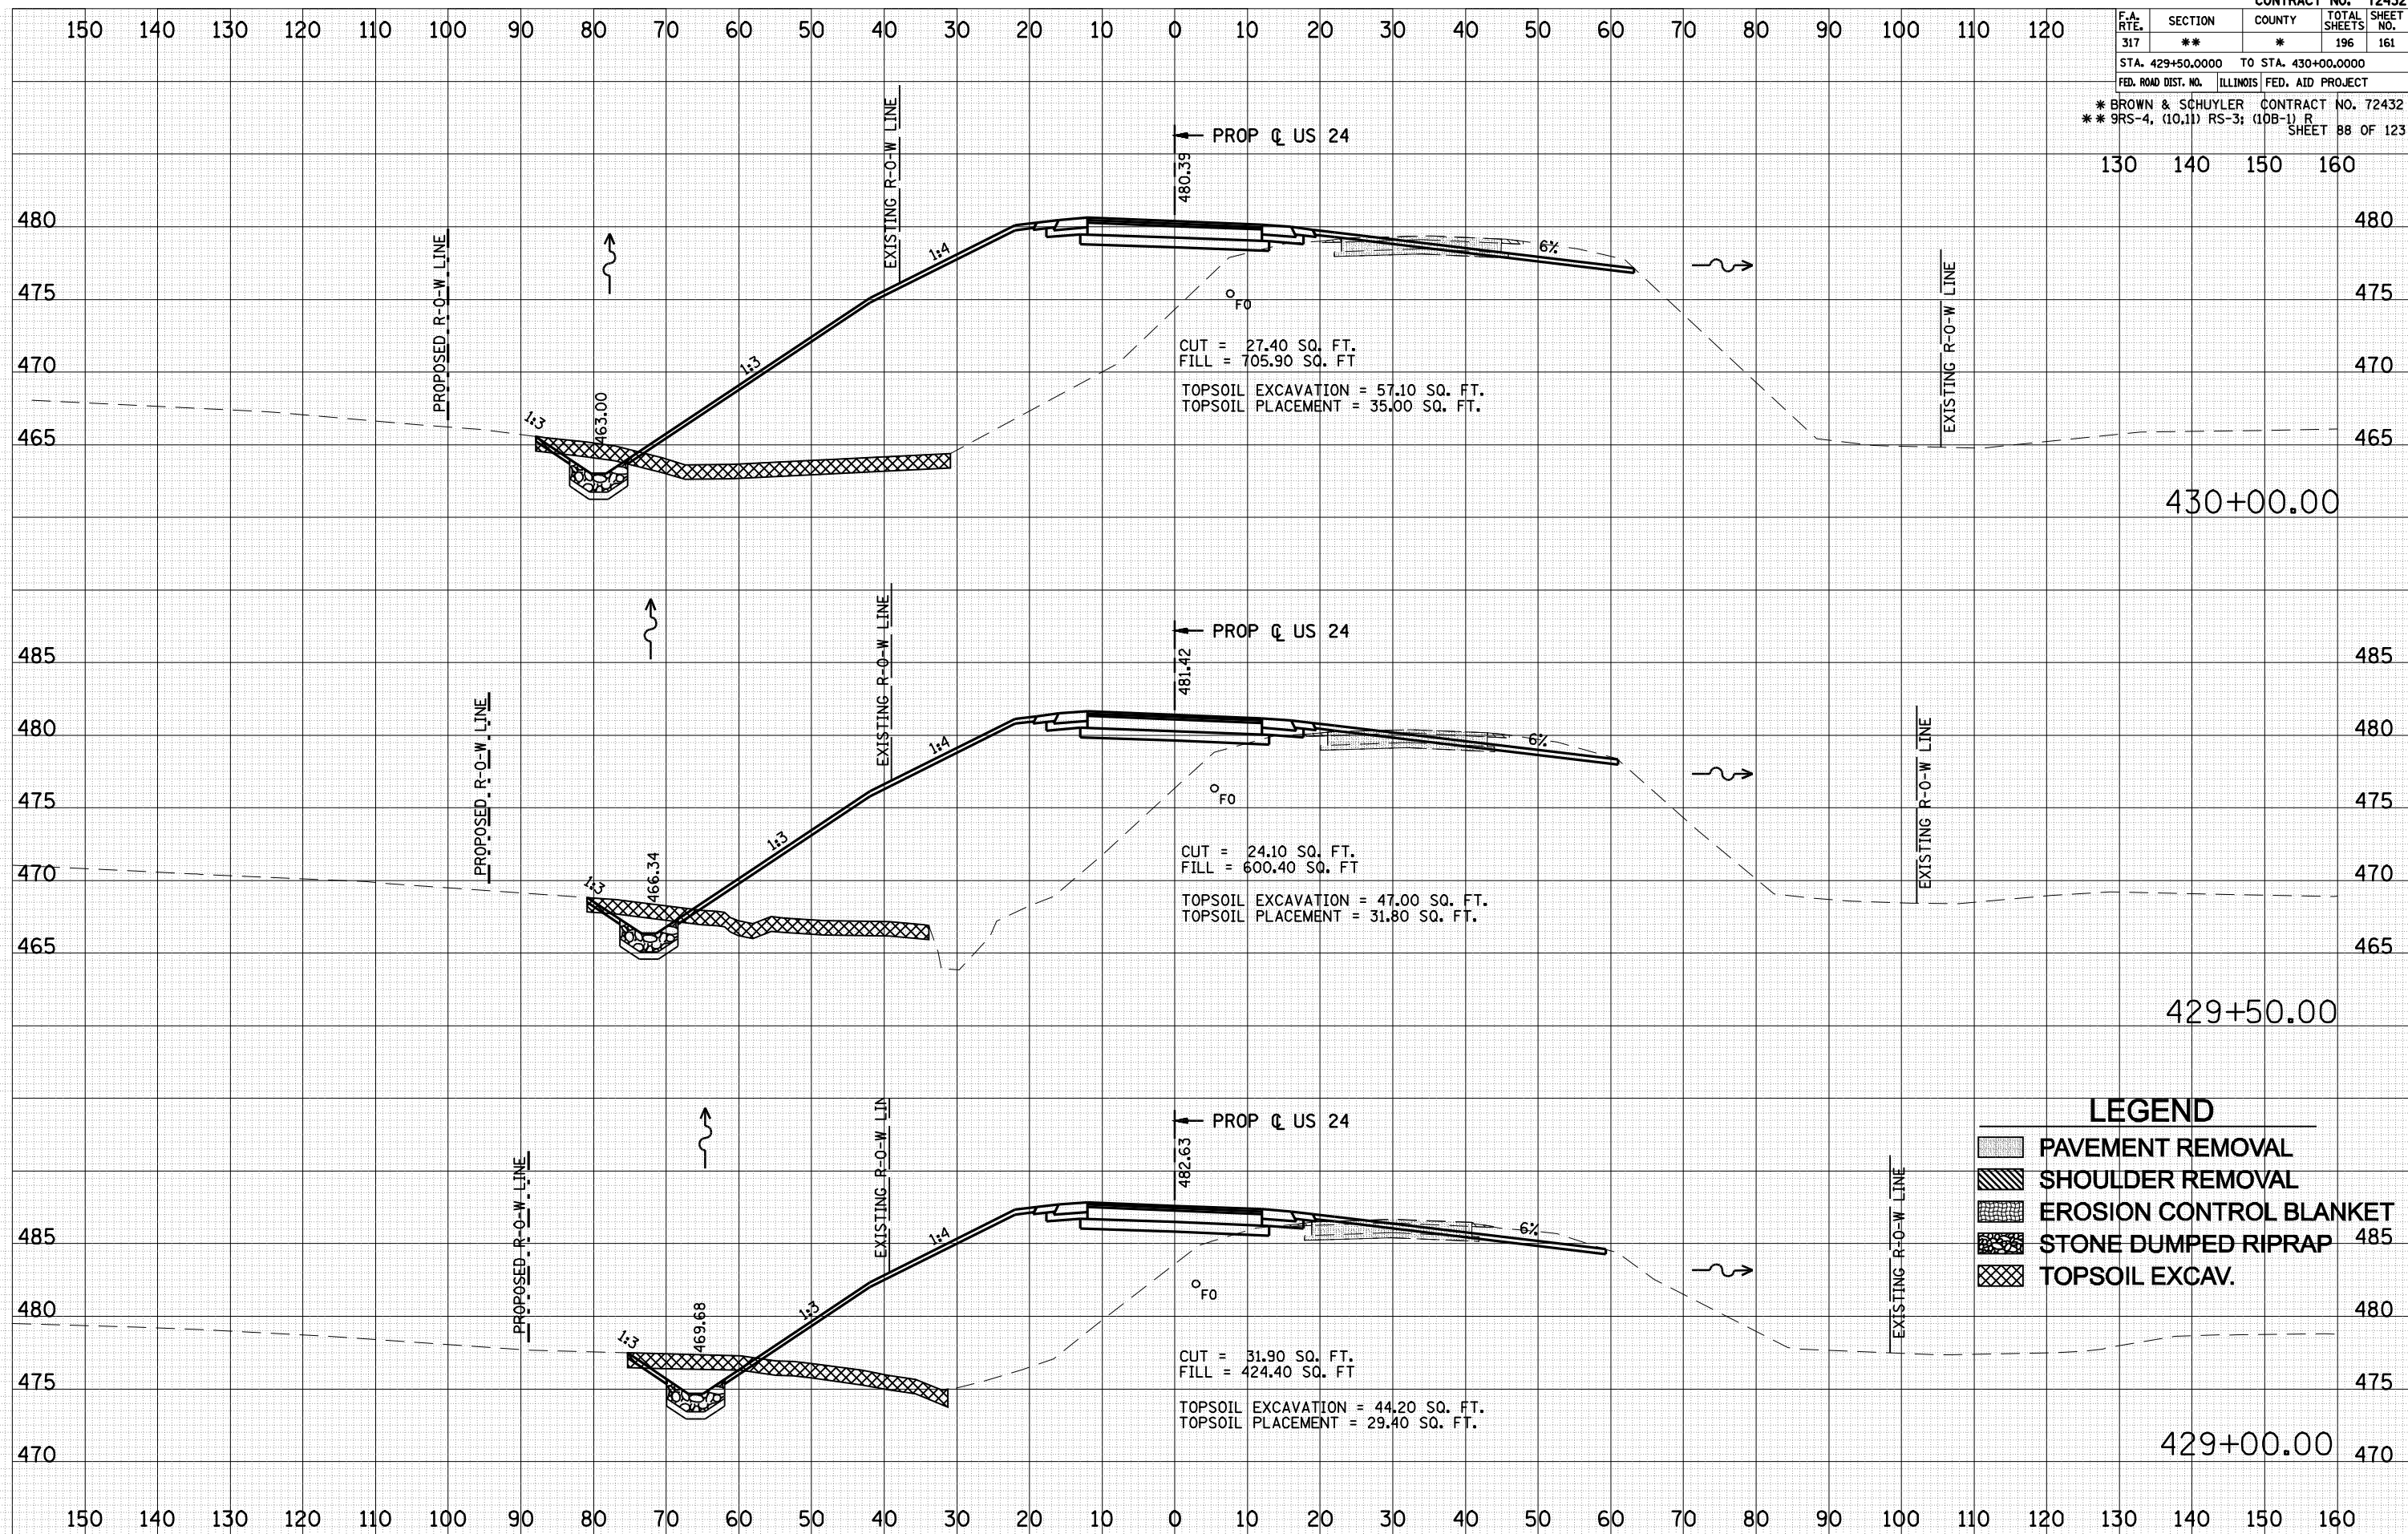

BY	DATE

BY	DATE

ORIGINAL SURVEY
 SURVEYED
 PLOTTED
 TEMPLATE
 NOTE BOOK
 AREAS CHECKED
 NO.

PLOT DATE = Mar-24-2010 10:20:01 AM
 PLOT TIME = 10:20:01 AM
 FILE NAME = FILE1