


STA. 604+00 TO STA. 627+00  
 STA. 666+54 TO STA. 674+00

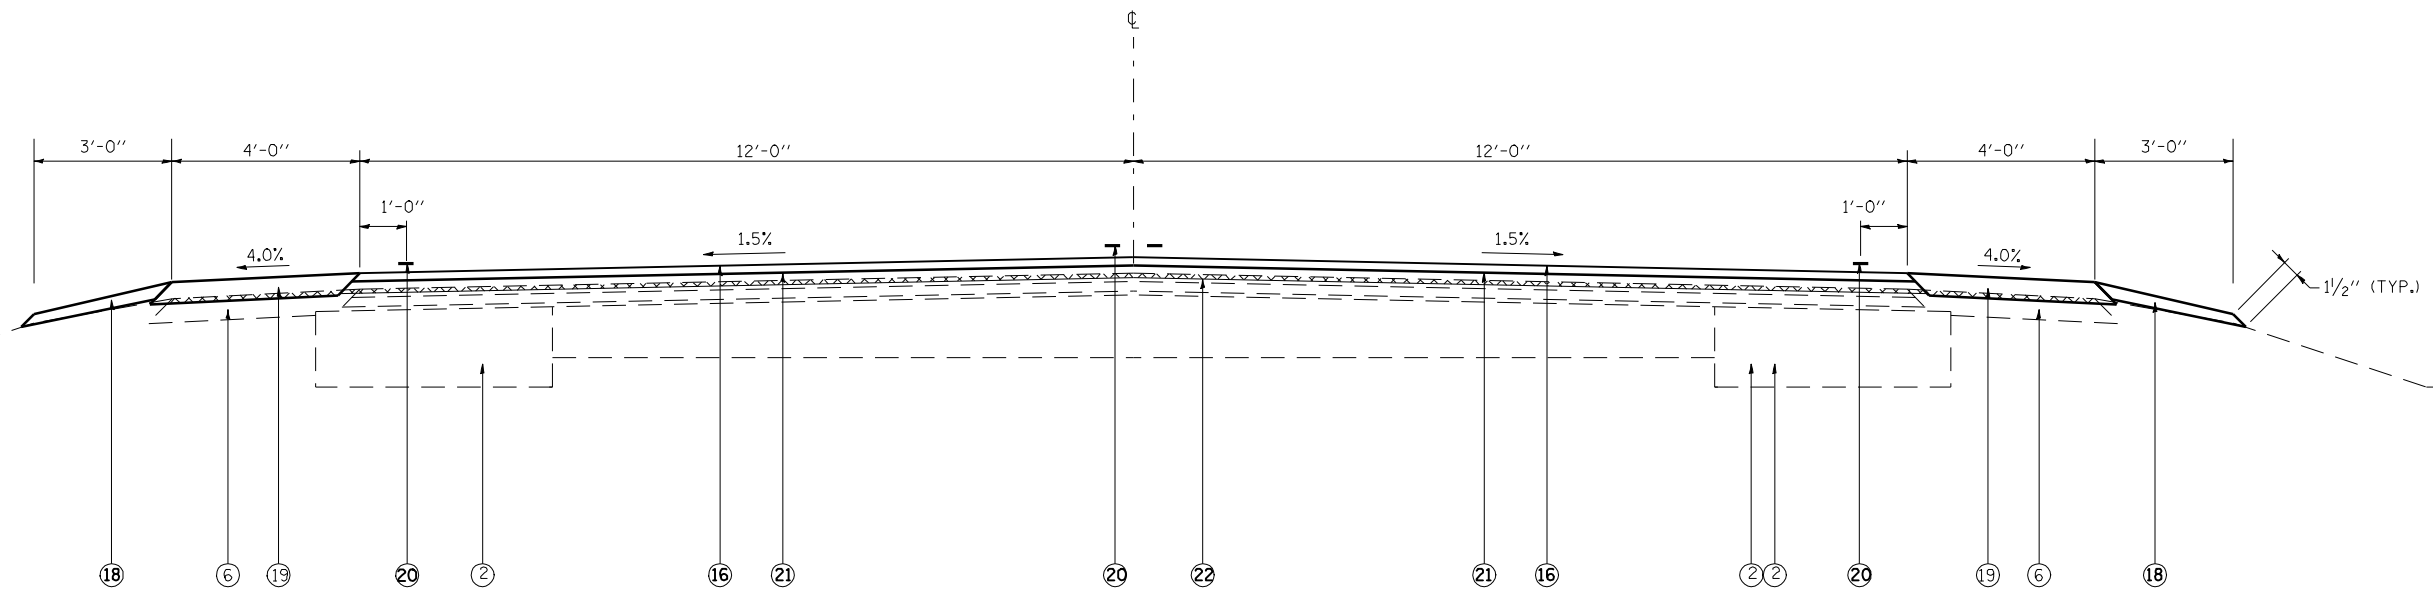

STA. 627+00 TO STA. 655+00

- ① EXIST. 6" AGG BASE COURSE AND SURFACE TREATMENT
- ② EXIST. BITUMINOUS CONCRETE BASE COURSE WIDENING, 8"
- ③ EXIST. LEVELING BINDER MACHINE METHOD VARIABLE THICKNESS
- ④ EXIST. BITUMINOUS CONCRETE BINDER COURSE (1 AT 4", 1 AT 2 1/2 ")
- ⑤ EXIST. BITUMINOUS CONCRETE SURFACE COURS MIX C, CL I 1 1/2 "
- ⑥ EXIST. BITUMINOUS SHOULDERS 8"
- ⑦ EXIST. GRANULAR EMBANKMENT SPECIAL
- ⑧ EXIST. BITUMINOUS BASE COURSE 8"
- ⑨ EXIST. BITUMINOUS CONCRETE BINDER COURSE 1 1/2 "
- ⑩ EXIST. SPECIAL AGGREGATE- SURGE PILE STONE
- ⑪ EXIST. 1 1/4 " BITUMINOUS CONCRETE SURFACE COURSE MIXTURE C, CLASS I
- ⑫ EXIST. 1 3/4 " BITUMINOUS CONCRETE BINDER COURSE
- ⑬ EXIST. 9" BITUMINOUS BASE COURSE
- ⑭ EXIST. SUB-BASE GRANULAR MATERIAL, TYPE B (3"MIN - 6"MAX)
- ⑮ EXIST. BITUMINOUS BINDER CONCRETE BINDER COURSE 2 1/2"
- ⑯ PROP. HMA SURFACE COURSE, MIX C, N50 1 1/2"
- ⑰ PROP. LEVELING BINDER (MACHINE METHOD) N50 3/4"
- ⑱ PROP. AGGREGATE SHOULDERS, TYPE B
- ⑲ PROP. HMA SHOULDERS, 3 3/4"
- ⑳ PROP. PAINT PAVEMENT MARKING -LINE 5"
- ㉑ PROP. HMA BINDER COURSE IL -19.0, N50 2 1/4"
- ㉒ PROP. HMA SURFACE REMOVAL VARIABLE DEPTH
- ㉓ PROP. HMA SHOULDERS 8"

FILE NAME =	USER NAME = laughlinr1	DESIGNED -	REVISED -
es:\pwork\PWIDOT\LAUGHLINRL\0188256\0672802-shr-typic01.dgn		DRAWN -	REVISED -
PLOT SCALE = 100.0000 ' / IN.		CHECKED -	REVISED -
PLOT DATE = Apr-06-2010 12:01:00PM		DATE -	REVISED -

**STATE OF ILLINOIS  
 DEPARTMENT OF TRANSPORTATION**

**TYPICAL SECTIONS**

SCALE: SHEET NO. OF SHEETS STA. TO STA.

F.A.P. RTE.	SECTION	COUNTY	TOTAL SHEETS	SHEET NO.
550	(9.10)I; 11(RS-1,BI)	SCHUYLER	86	6
CONTRACT NO. 72802			ILLINOIS FED. AID PROJECT	