
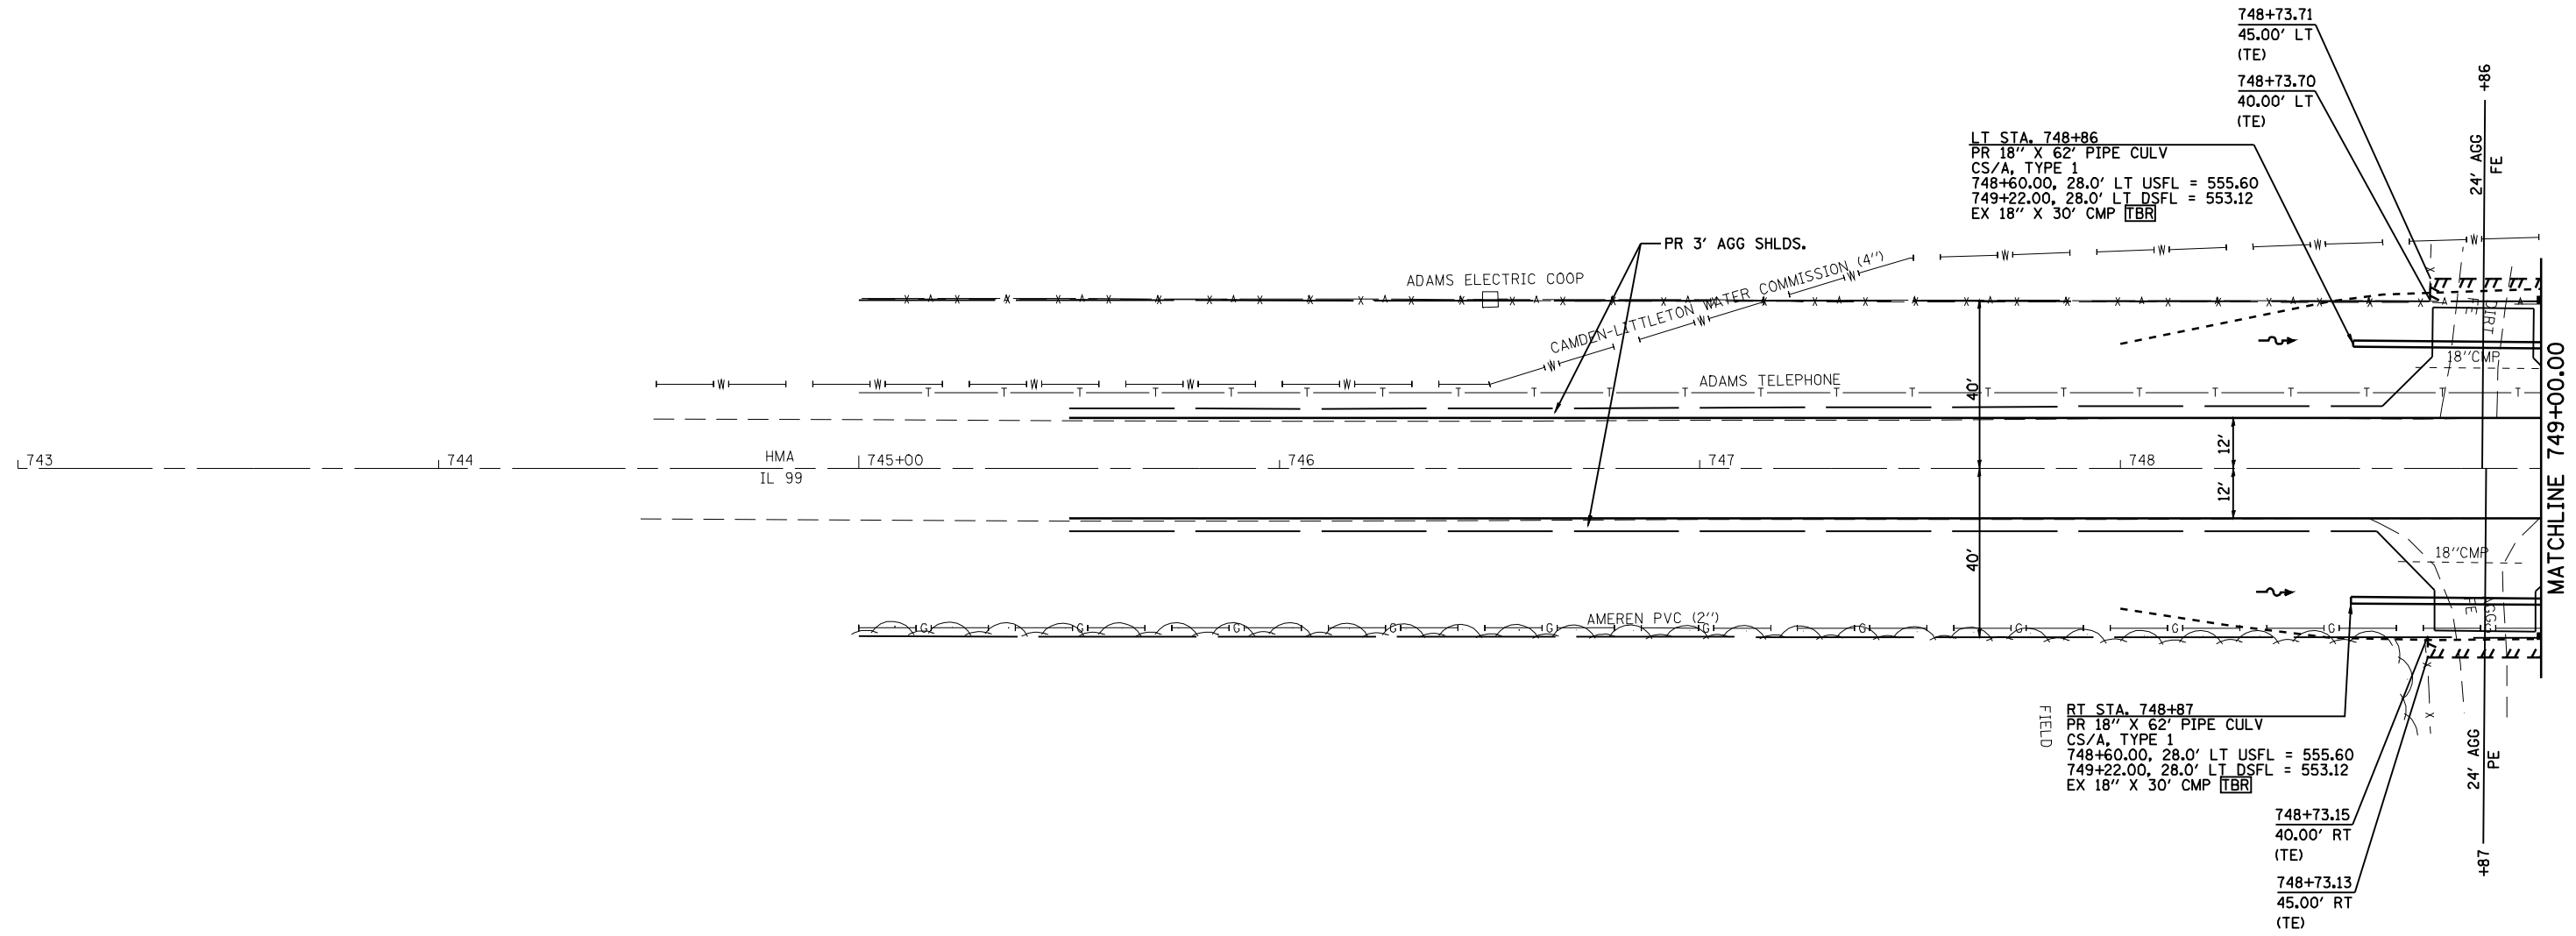


6039109TE-1

RUSSELL F. SHELTS, TRUST

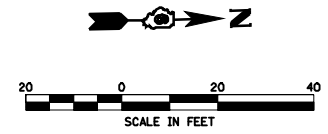

6039110 & TE

PETERS SPRINGDALE FARM, INC.

FILE NAME = e:\pwork\pwidot\LAUGHLINRL\dms25016\653103.sht.pln.dgn	USER NAME = laughlinr1	DESIGNED -	REVISED -	STATE OF ILLINOIS DEPARTMENT OF TRANSPORTATION	PLAN SHEETS			F.A.P. RTE.	SECTION	COUNTY	TOTAL SHEETS	SHEET NO.
	PLOT SCALE = 40.0000' / IN.	CHECKED -	REVISED -					550	(9,10); 11(RS-1,B)	SCHUYLER	86	23
PLOT DATE = Apr-06-2010 12:01:39PM	DATE -	REVISED -	SCALE:		SHEET NO.	OF SHEETS	STA. 748+00 TO STA. 749+00	ILLINOIS FED. AID PROJECT				
							CONTRACT NO. 72802					