
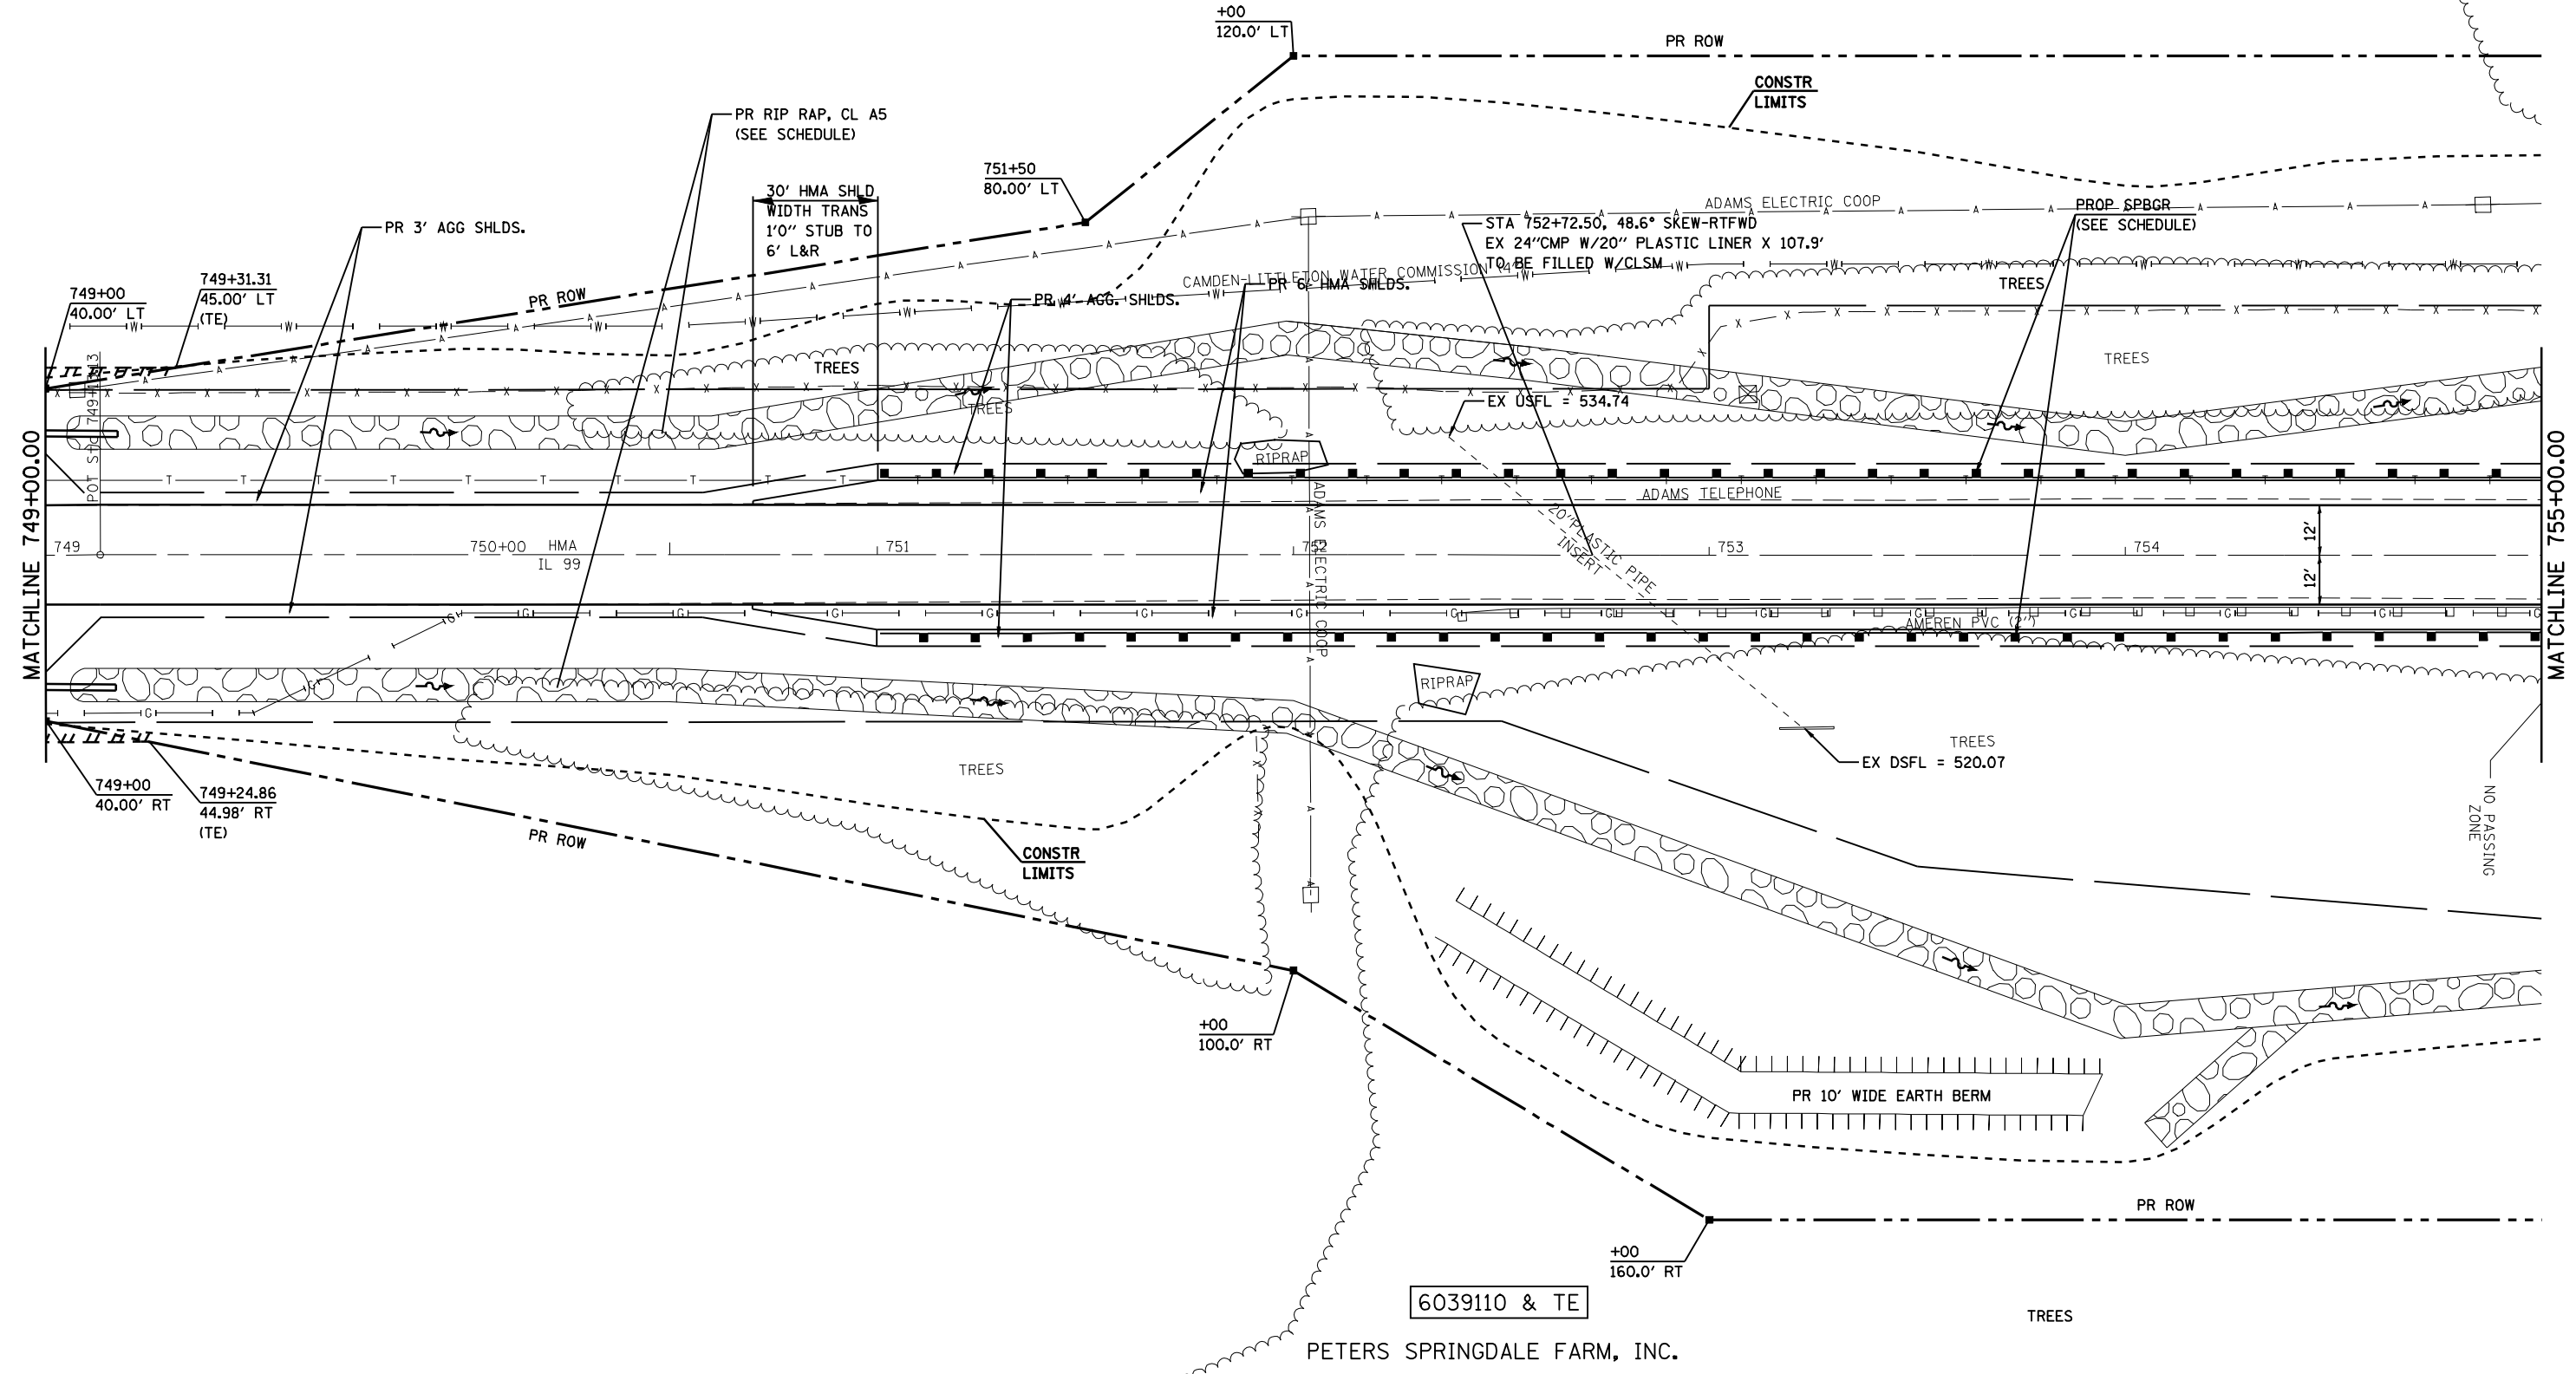


6039109A

RUSSELL F. SHELTS, TRUST

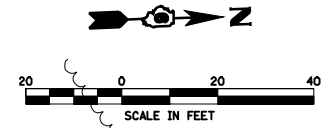

6039110 & TE

PETERS SPRINGDALE FARM, INC.

FILE NAME =	USER NAME = laughlinr1	DESIGNED -	REVISED -
er:\pwork\p\WIDOT\LAUGHLINRL\dms25016\653103.sht.pln.dgn		DRAWN -	REVISED -
	PLOT SCALE = 40.0000' / IN.	CHECKED -	REVISED -
	PLOT DATE = Apr-06-2010 12:01:44PM	DATE -	REVISED -

STATE OF ILLINOIS
DEPARTMENT OF TRANSPORTATION

SCALE:		SHEET NO. OF SHEETS		STA. 749+00	TO STA. 755+00
		PLAN SHEETS			

F.A.P. RTE.	SECTION	COUNTY	TOTAL SHEETS	SHEET NO.
550	(9,10); 11(RS-1,B1)	SCHUYLER	86	25
CONTRACT NO. 72802				
ILLINOIS FED. AID PROJECT				